

QUANTITY CALCULATIONS
 BY: J.A.A. DATE 4/2/76
 CHKD: R.C.D. DATE 4/2/75
 COLPETZER - WOODS CONSULTANTS

601	602	603
ROCK CHANNEL PROTECTION	CONCRETE MASONRY	15" CONDUIT TYPE "F"
C.Y.	C.Y.	L.F.
3.7	1.15	.27
TOTALS	3.7	1.42


EROSION CONTROL	
659	659
SEEDING AND MULCHING	COMMERCIAL FERTILIZER
S.Y.	TONS
276	0.02

FED. RD. DIVISION	STATE	PROJECT	FISCAL YEAR
5	OHIO	STATE	
LAKE COUNTY LAK. 84-5.28			


7
12

DRAINAGE		
REF.	LOCATION	
D-1	206 85, 241' R.	
D-2	206 85, 187.5' R.	
D-3	206 85, 240.5' R.	
D-4	206 85, 137' R. TO 241' R.	
TOTALS		

LOCATION	S.Y.	TONS
206+85, 137.5' R. TO 261.5' R.	276	0.02

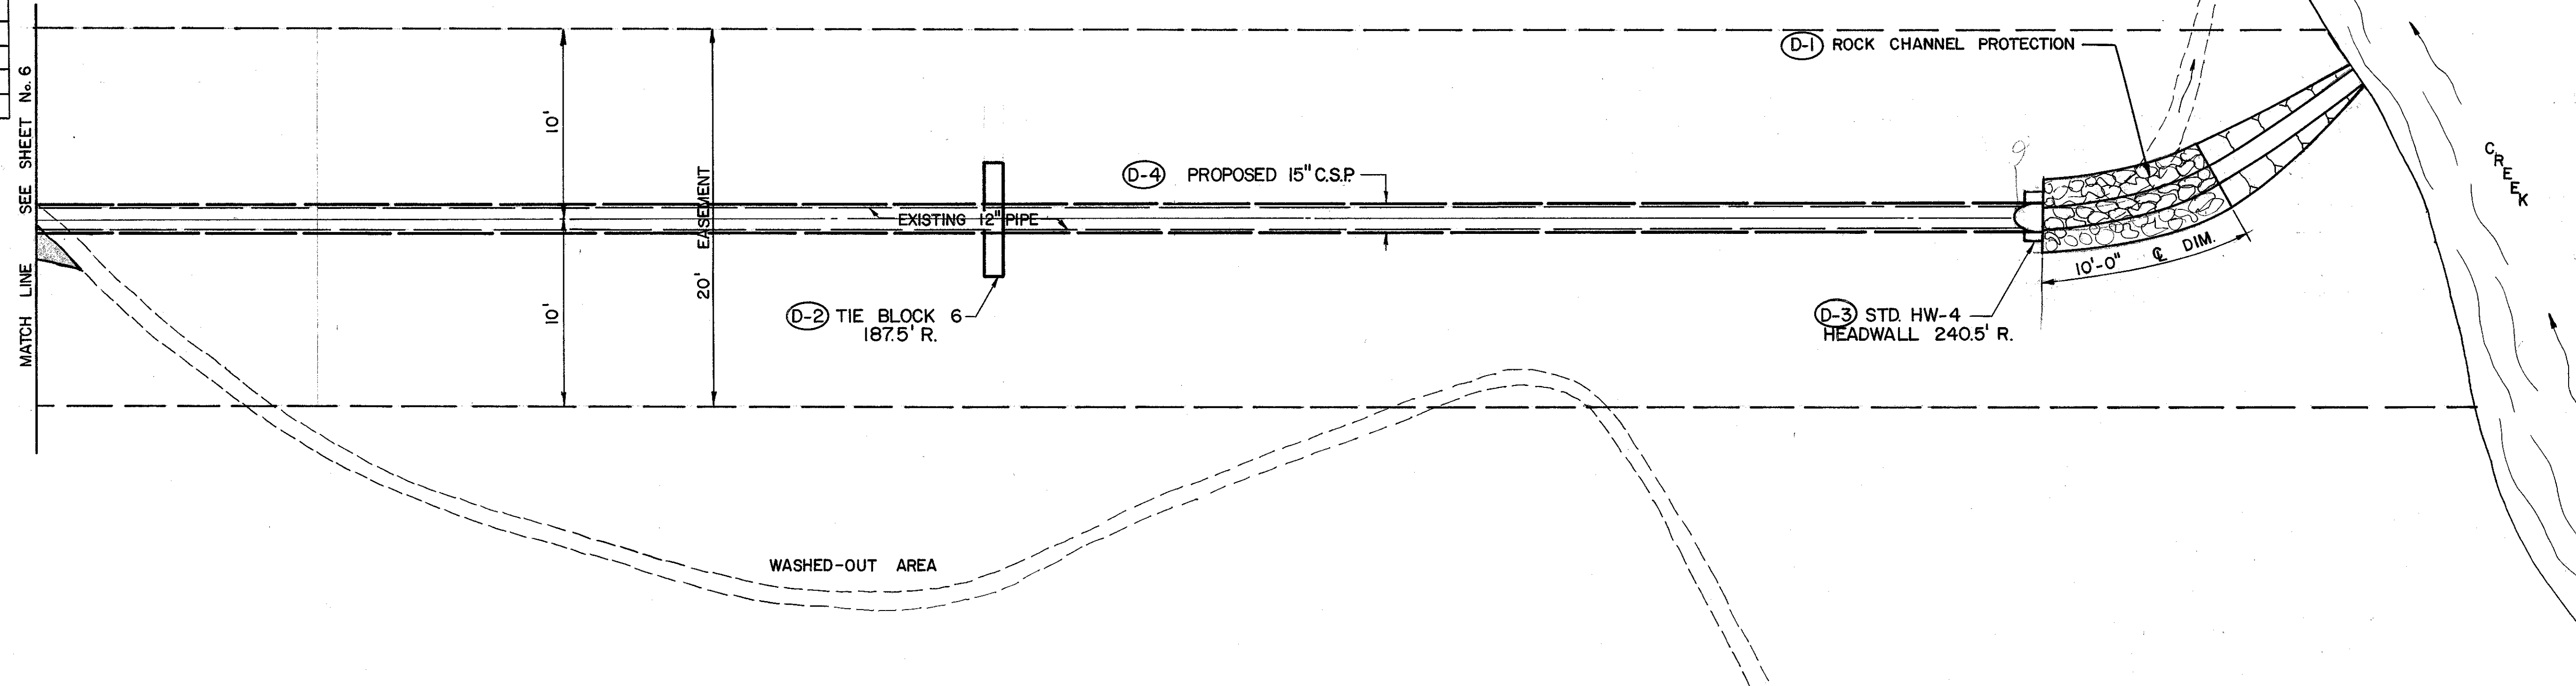

SCALE: 1" = 5' HOR., 1" = 5' VERT.

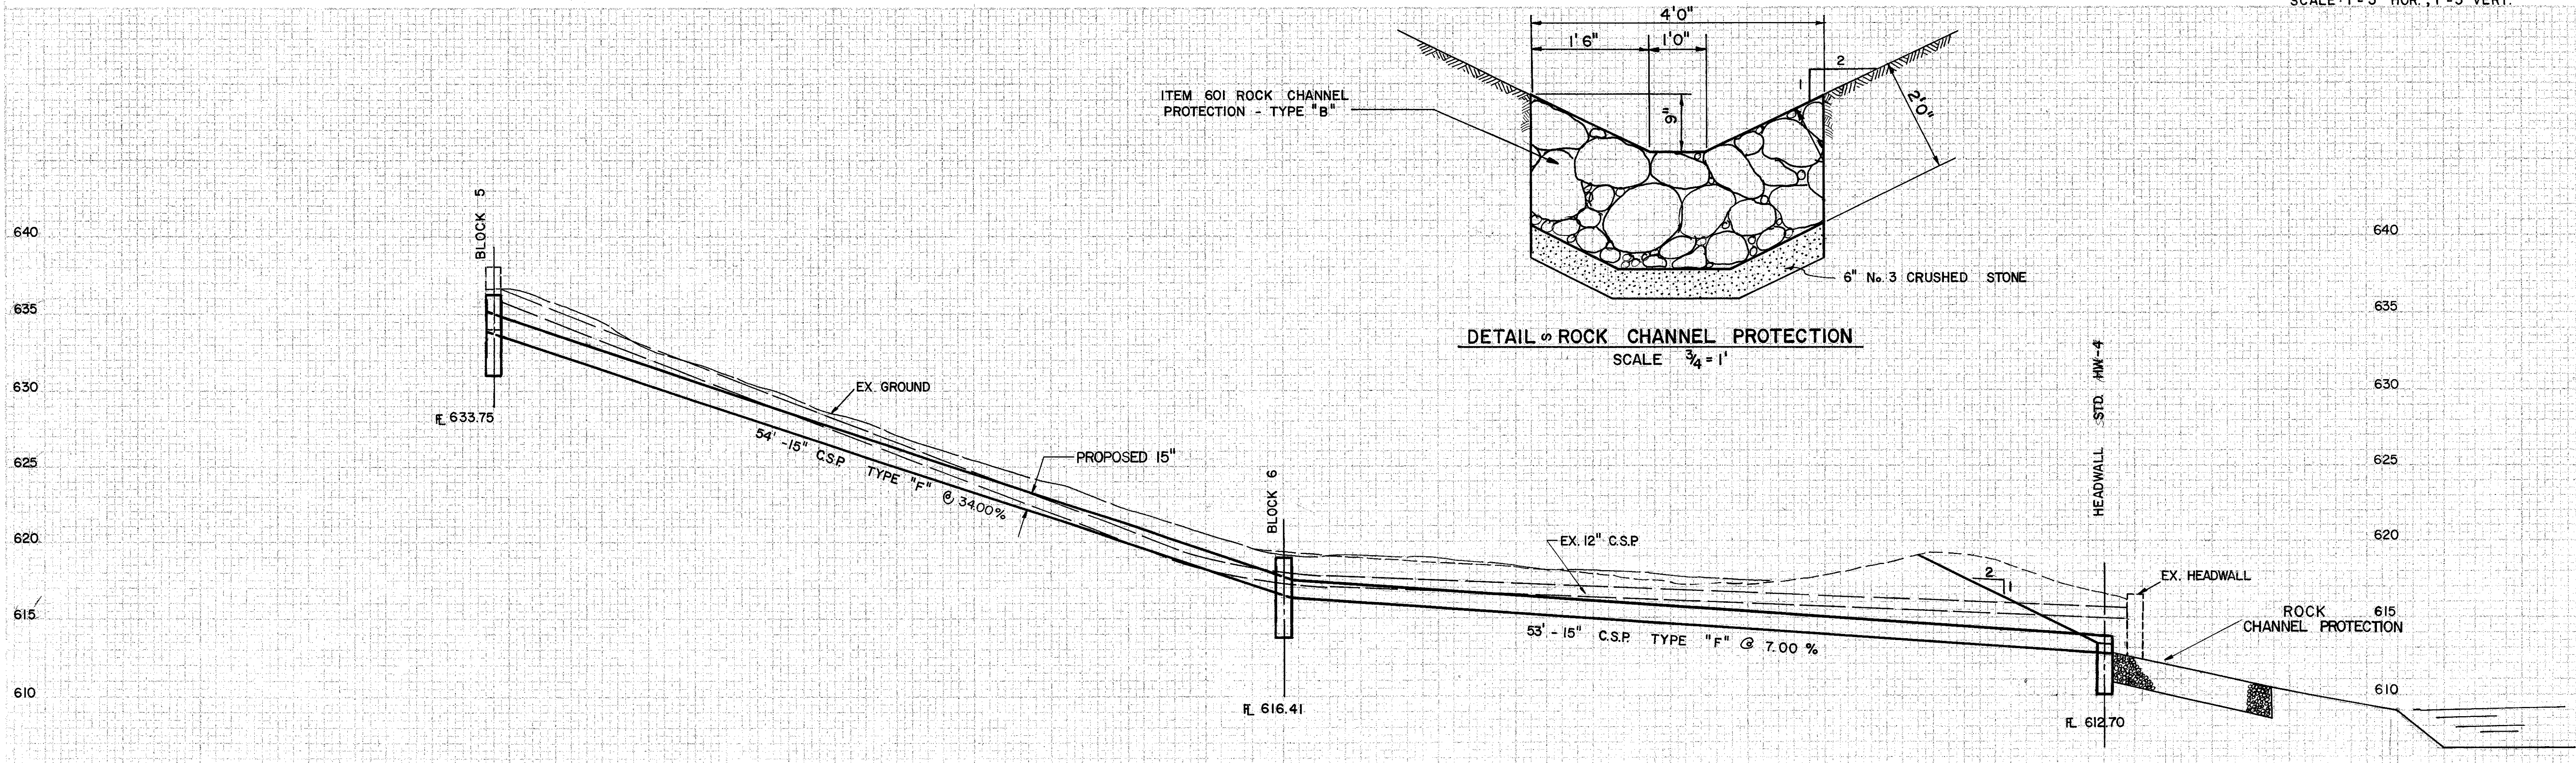

PLAN & PROFILE OUTFALL SEWER