

G-18
01-H

FED. RD. DIST. NO.	STATE	PROJECT	FISCAL YEAR	1 15
2	OHIO	H.I.F	1947	

LAKE COUNTY
LAK-84-(586-5.97)


STATE OF OHIO
DEPARTMENT OF HIGHWAYS
LAK-84-(5.86-5.97)
LAKE COUNTY
WILLOUGHBY VILLAGE
WILLOUGHBY TOWNSHIP

CONVENTIONAL SIGNS

County Line	-----
Township Line	-----
Corporation Line	-----
Center Line	-----
Property Line	-----
Steam Railroad	-----

SHEET INDEX

Title Sheet	Sheet No 1
Typical Sections	2
Summary of Quantities & Notes	3
Plan and Profile	4
Plan of Benches	5
Extra Area and Details	6
Cross Sections	7-15
Joint Details	2A-2B

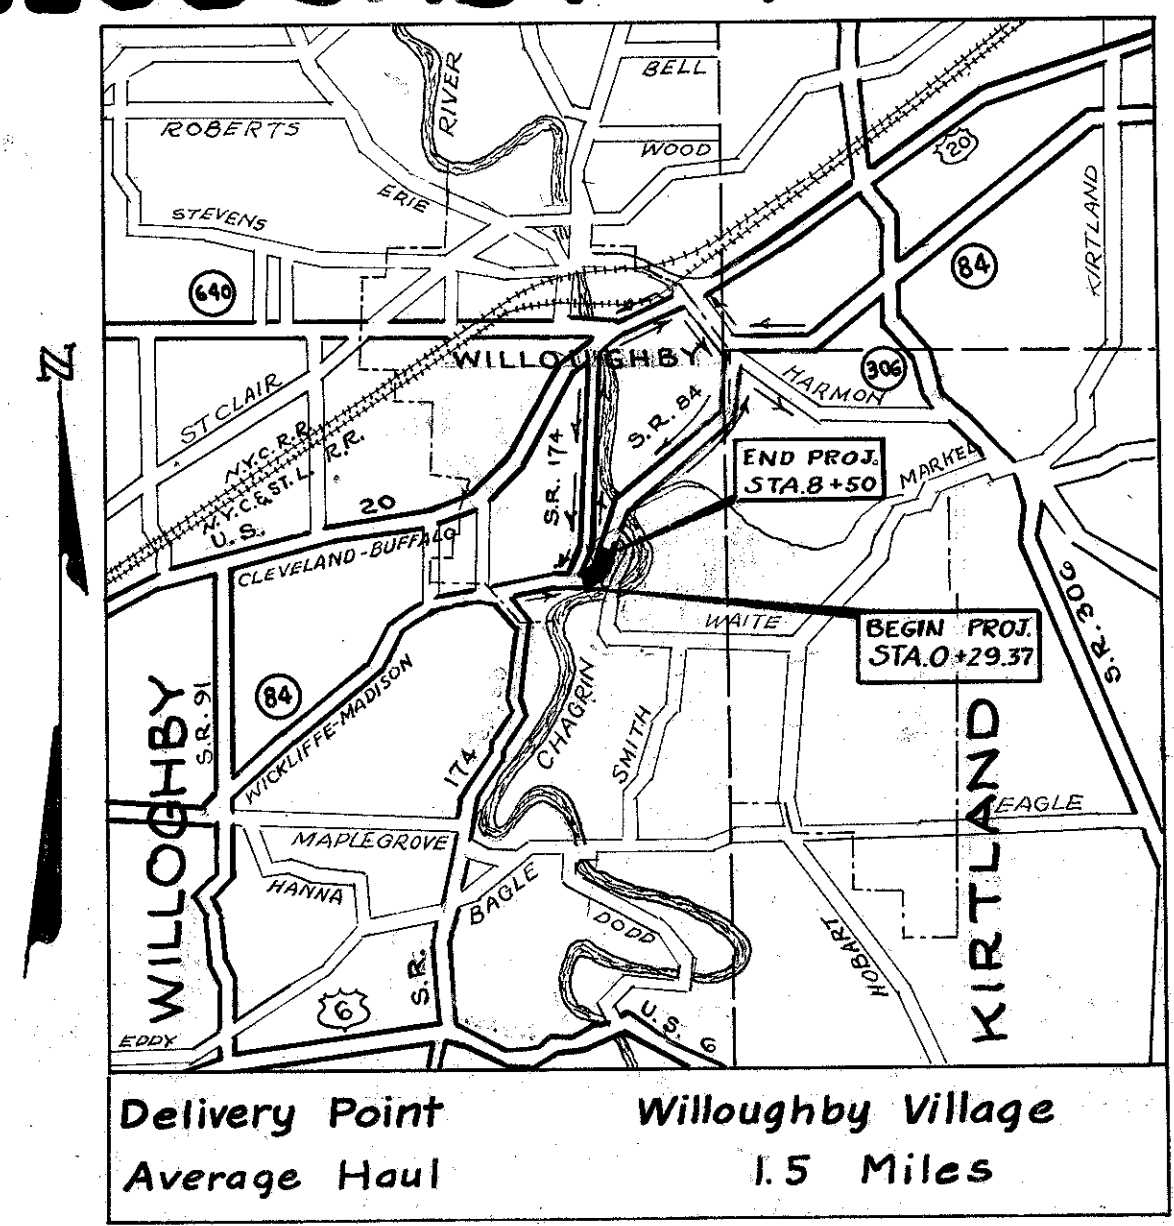

LOCATION PLAN

SCALE OF MILES
0 1 2 3

PORION TO BE IMPROVED	=====
STATE HIGHWAYS	=====
OTHER HIGHWAYS	-----
RAILROADS	-----
DETOURS	-----

SCALES

PLAN	1" = 50'
PROFILE-HORIZONTAL	1" = 50'
PROFILE-VERTICAL	1" = 10'
CROSS SECTIONS	1" = 5'

LINE DATA

Begin Project & Work	Sta. 0+29.37
End Project & Work	Sta. 8+50
Gross Length of Project & Work	820.63 Lin. Ft.
Addition or Deduction	None
Net Length of Project & Work	820.63 Ft.=0.155 Mi.
Begin Project and Municipal	Sta. 0+29.37
End Municipal	Sta. 6+93.63
Gross Length of Municipal	664.26 Lin. Ft.
Addition or Deduction	None
Net Length of Municipal	664.26 Ft.=0.125 Mi.
Begin Rural	Sta. 6+93.63
End Project and Rural	Sta. 8+50
Gross Length of Rural	156.37 Lin. Ft.
Addition or Deduction	None
Net Length of Rural	156.37 Ft.=0.029 Mi.

The Standard Specifications of the State of Ohio Department of Highways, including changes and Supplemental Specifications listed in the proposal shall govern this improvement.

I hereby approve these plans and declare that the making of this improvement will require the closing to traffic of the Highway and that detours will be provided as indicated on the plans.

The Right of Way necessary for this improvement will be provided by the State of Ohio.

Approved *Edw. W. Chadeayne*
Date *10-1-47* Division Deputy Director.

Approved _____
Date _____ Chief Engineer, Bureau & Maintenance.

Approved _____
Date _____ Chief Engineer, Bureau of Bridges & R.R. Crossings.

Approved *George J. Shumaker*
Date *11/15/47* Chief Engineer, Bureau of Location & Design.

Approved _____
Date _____ First Ass't Director & Chief Engineer.

Approved *Wm. J. Dwyer*
Date *11-10-47* Director of Highways.

CONSTRUCTION
BUREAU
APR 11 1955
GROUND PHOTOLAB

FILE NO	LAKE COUNTY LAK-84-(5.86-5.97)
DATE OF LETTING	194
CONTRACT NO	

STANDARD DRAWINGS

G-807	2-1-47	S-27 P.C.I	3-1-39
L-3	2-1-47	B-T-71R	2-1-47
F-8CB1-2A+B	12-15-41		
B-T-5070-71 E.N.	10-1-47		
I-1,2,3,4+5	2-20-45		

SUPPLEMENTAL SPECIFICATIONS

M-103.12	7-1-41		
M-110.23	Rev. 1-3-47		

000814