



H:\2000\00123\DWG\84FP8.DWG - PLOT SCALE = 1:20

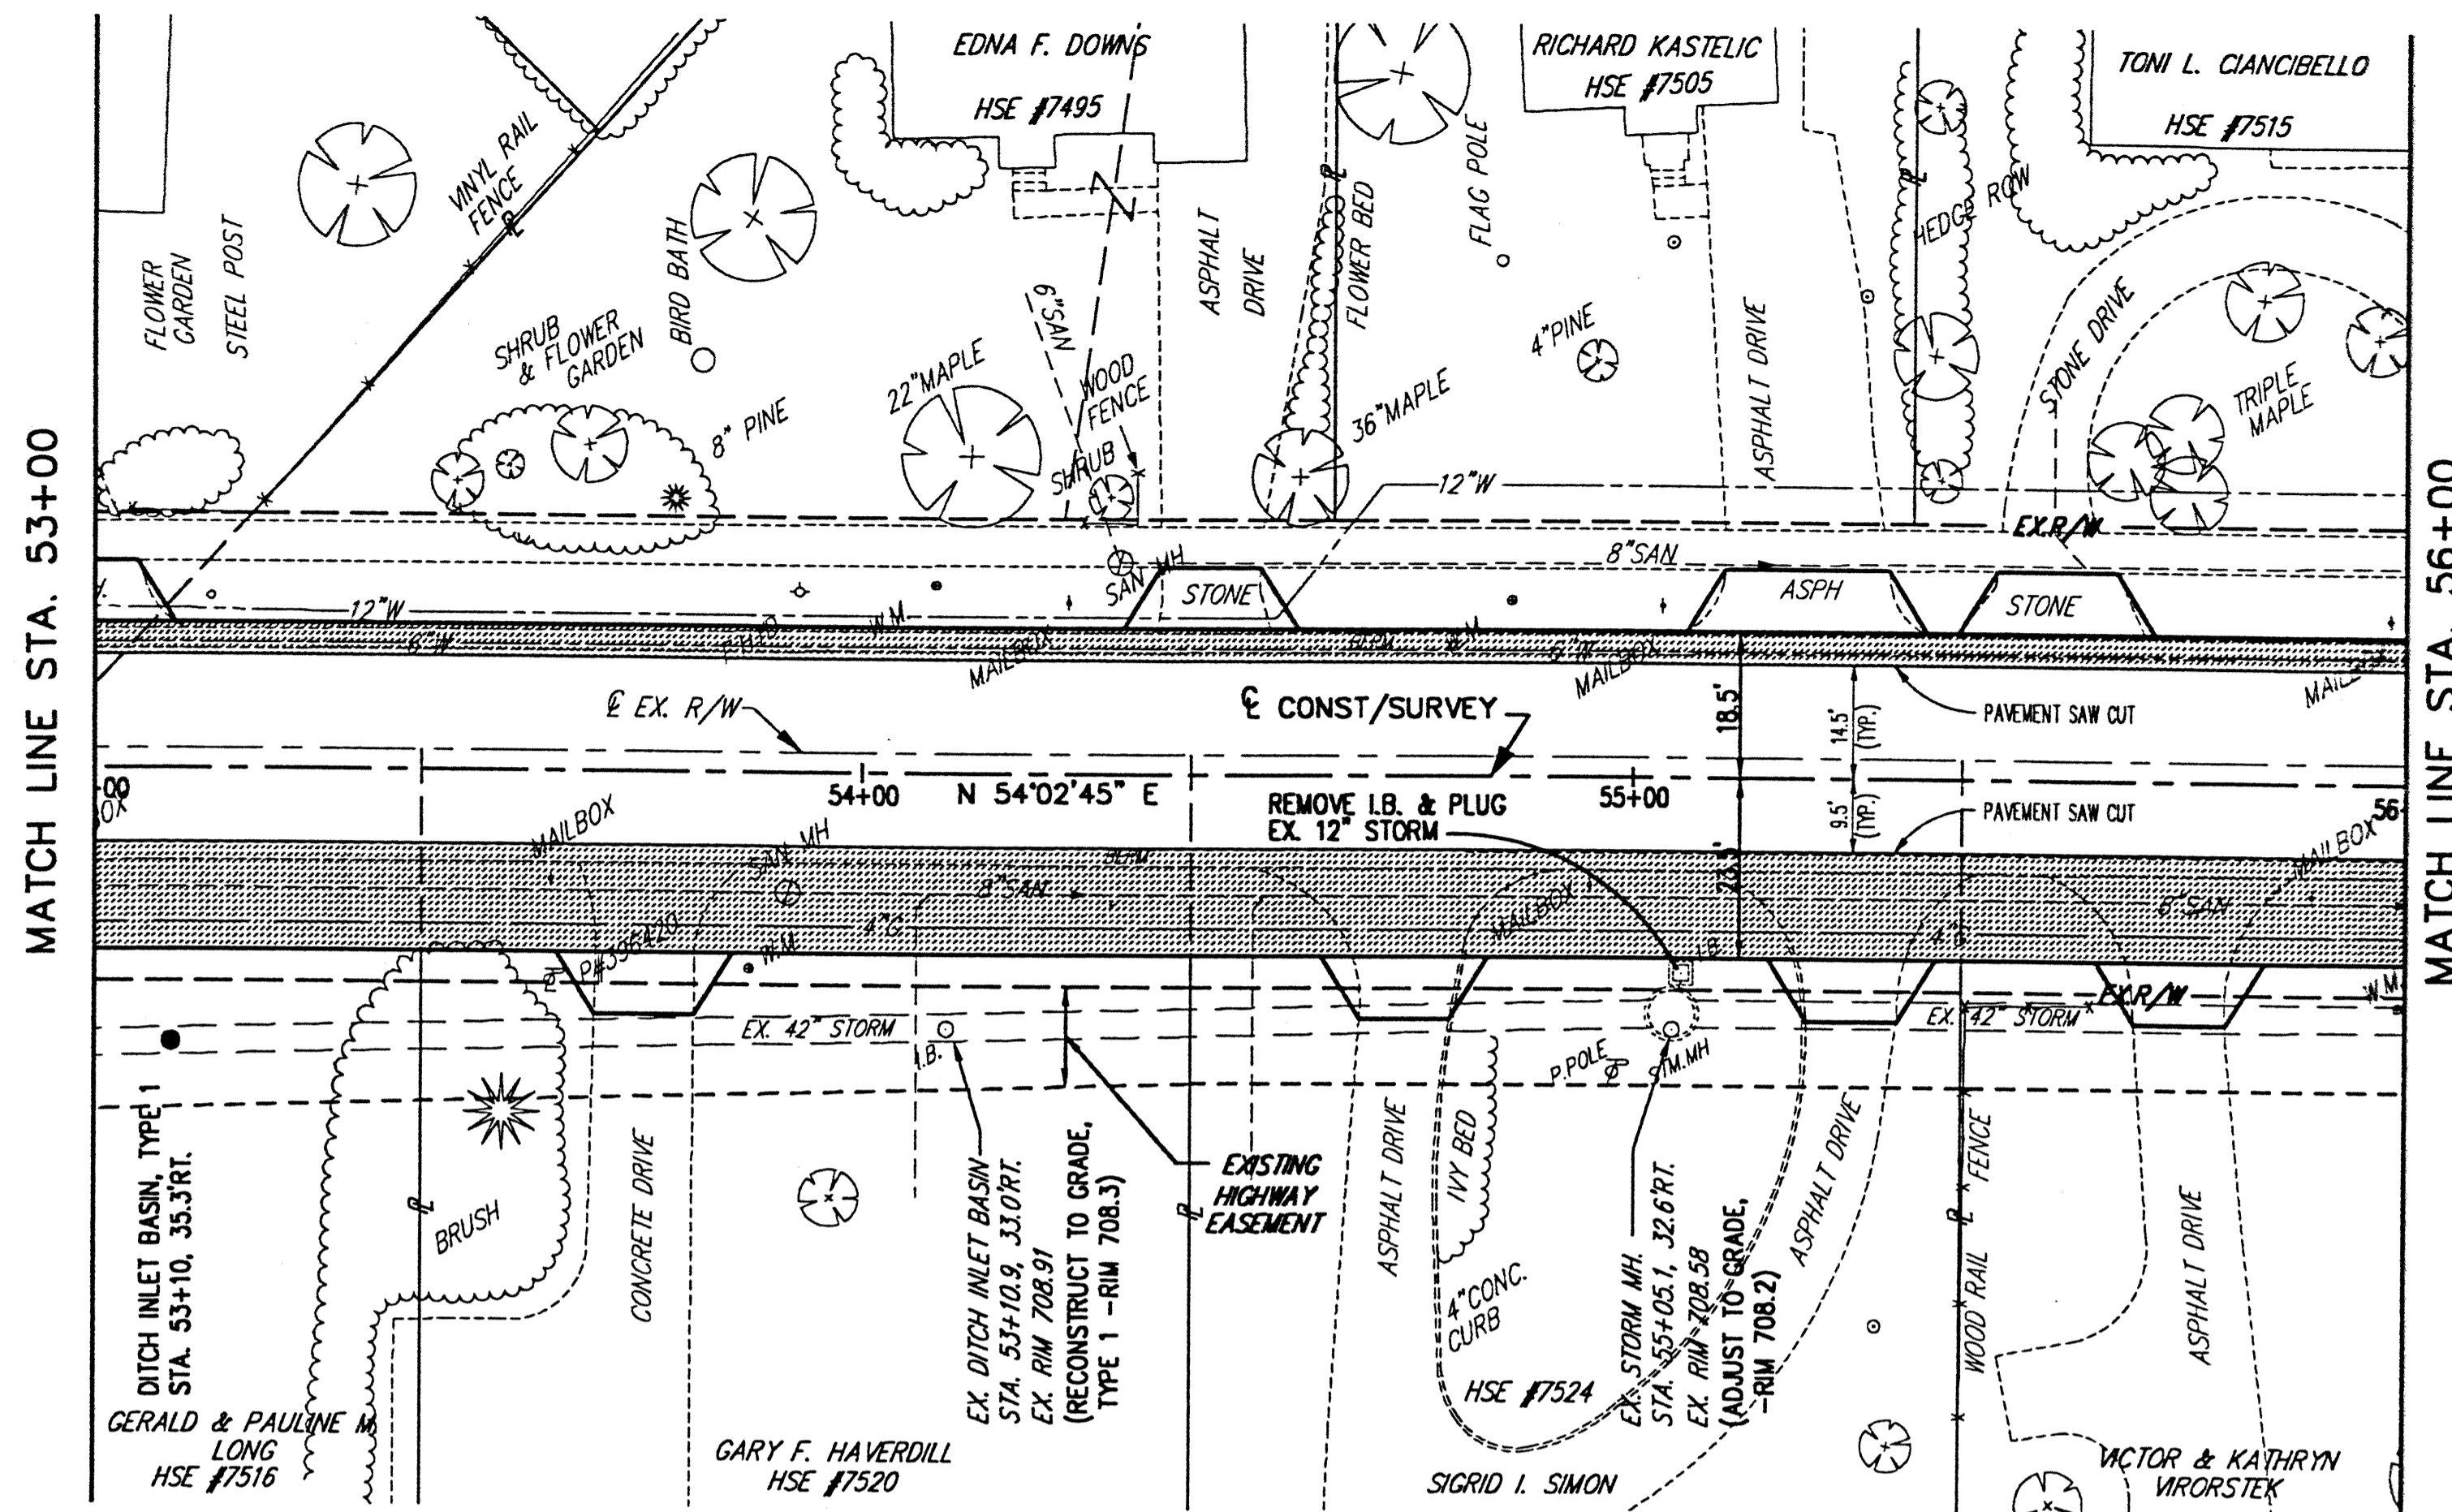

 DENOTES ASPHALT PAVEMENT WIDENING

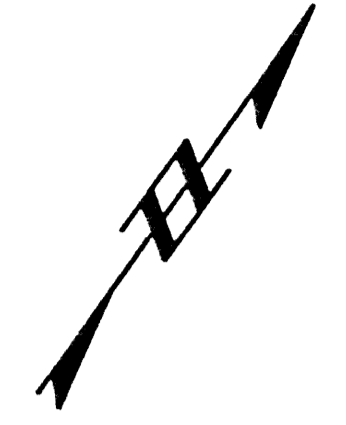

	53+00	54+00	55+00	56+00	
710					710
705	MATCH LINE STA. 53+00				705
700		EX. 42" STORM		EX. 42" STORM	700
695		EX. 8" SAN.	6" SAN. CONN.	EX. 8" SAN.	695
690	DITCH INLET BASIN, TYPE 1 STA. 53+10, 35.3 RT. RIM 708.0	EX. SAN. MH. STA. 53+90, 15.5' RT. RIM 708.83 8" SW & NE. 692.08	EX. DITCH INLET, TYPE 1 STA. 54+10.9, 33.0 RT. EX. RIM 708.91 (RECONSTRUCT TO GRADE, TYPE 1 - RIM 708.3)	EX. SAN. MH. STA. 54+33.5, 27' LT. RIM 707.37 8" NE. 699.93 6" N. 700.04	708.11
685				EX. STORM MANHOLE STA. 55+05.1, 32.6 RT. EX. RIM 708.58 42" INV. 700.07 SW & NE 12" INV. 703.08 HW (ADJUST TO GRADE, -RIM 708.2)	708.89
EXISTING PROFILE GRADE	708.61	708.48	708.38	708.21	708.02
	53+00	54+00	55+00	56+00	



REV. NO.	DESCRIPTION	DATE	BY	CHK'D.

**STATE ROUTE 84**  
**INTERIM WIDENING & RESURFACING**  
**IMPROVEMENTS**  
 CITY OF MENTOR, LAKE COUNTY, OHIO

DATE: MARCH, 2000  
 DRAWN BY: J.J.C.  
 CHECKED BY: C.C.H.  
 APPROVED BY: C.C.H.  
 F.B. No. — PG. —

**S.R. 84 - PLAN AND PROFILE**  
**STA. 53+00 TO STA. 56+00**

SCALE	
HOR. 1" = 20'	
VERT. 1" = 5'	
CONTRACT No.	
00123	
SHEET NO.	OF
18	74