



H:\2000\0123\DWG\84PFI3.DWG - PLOT SCALE = 1:20

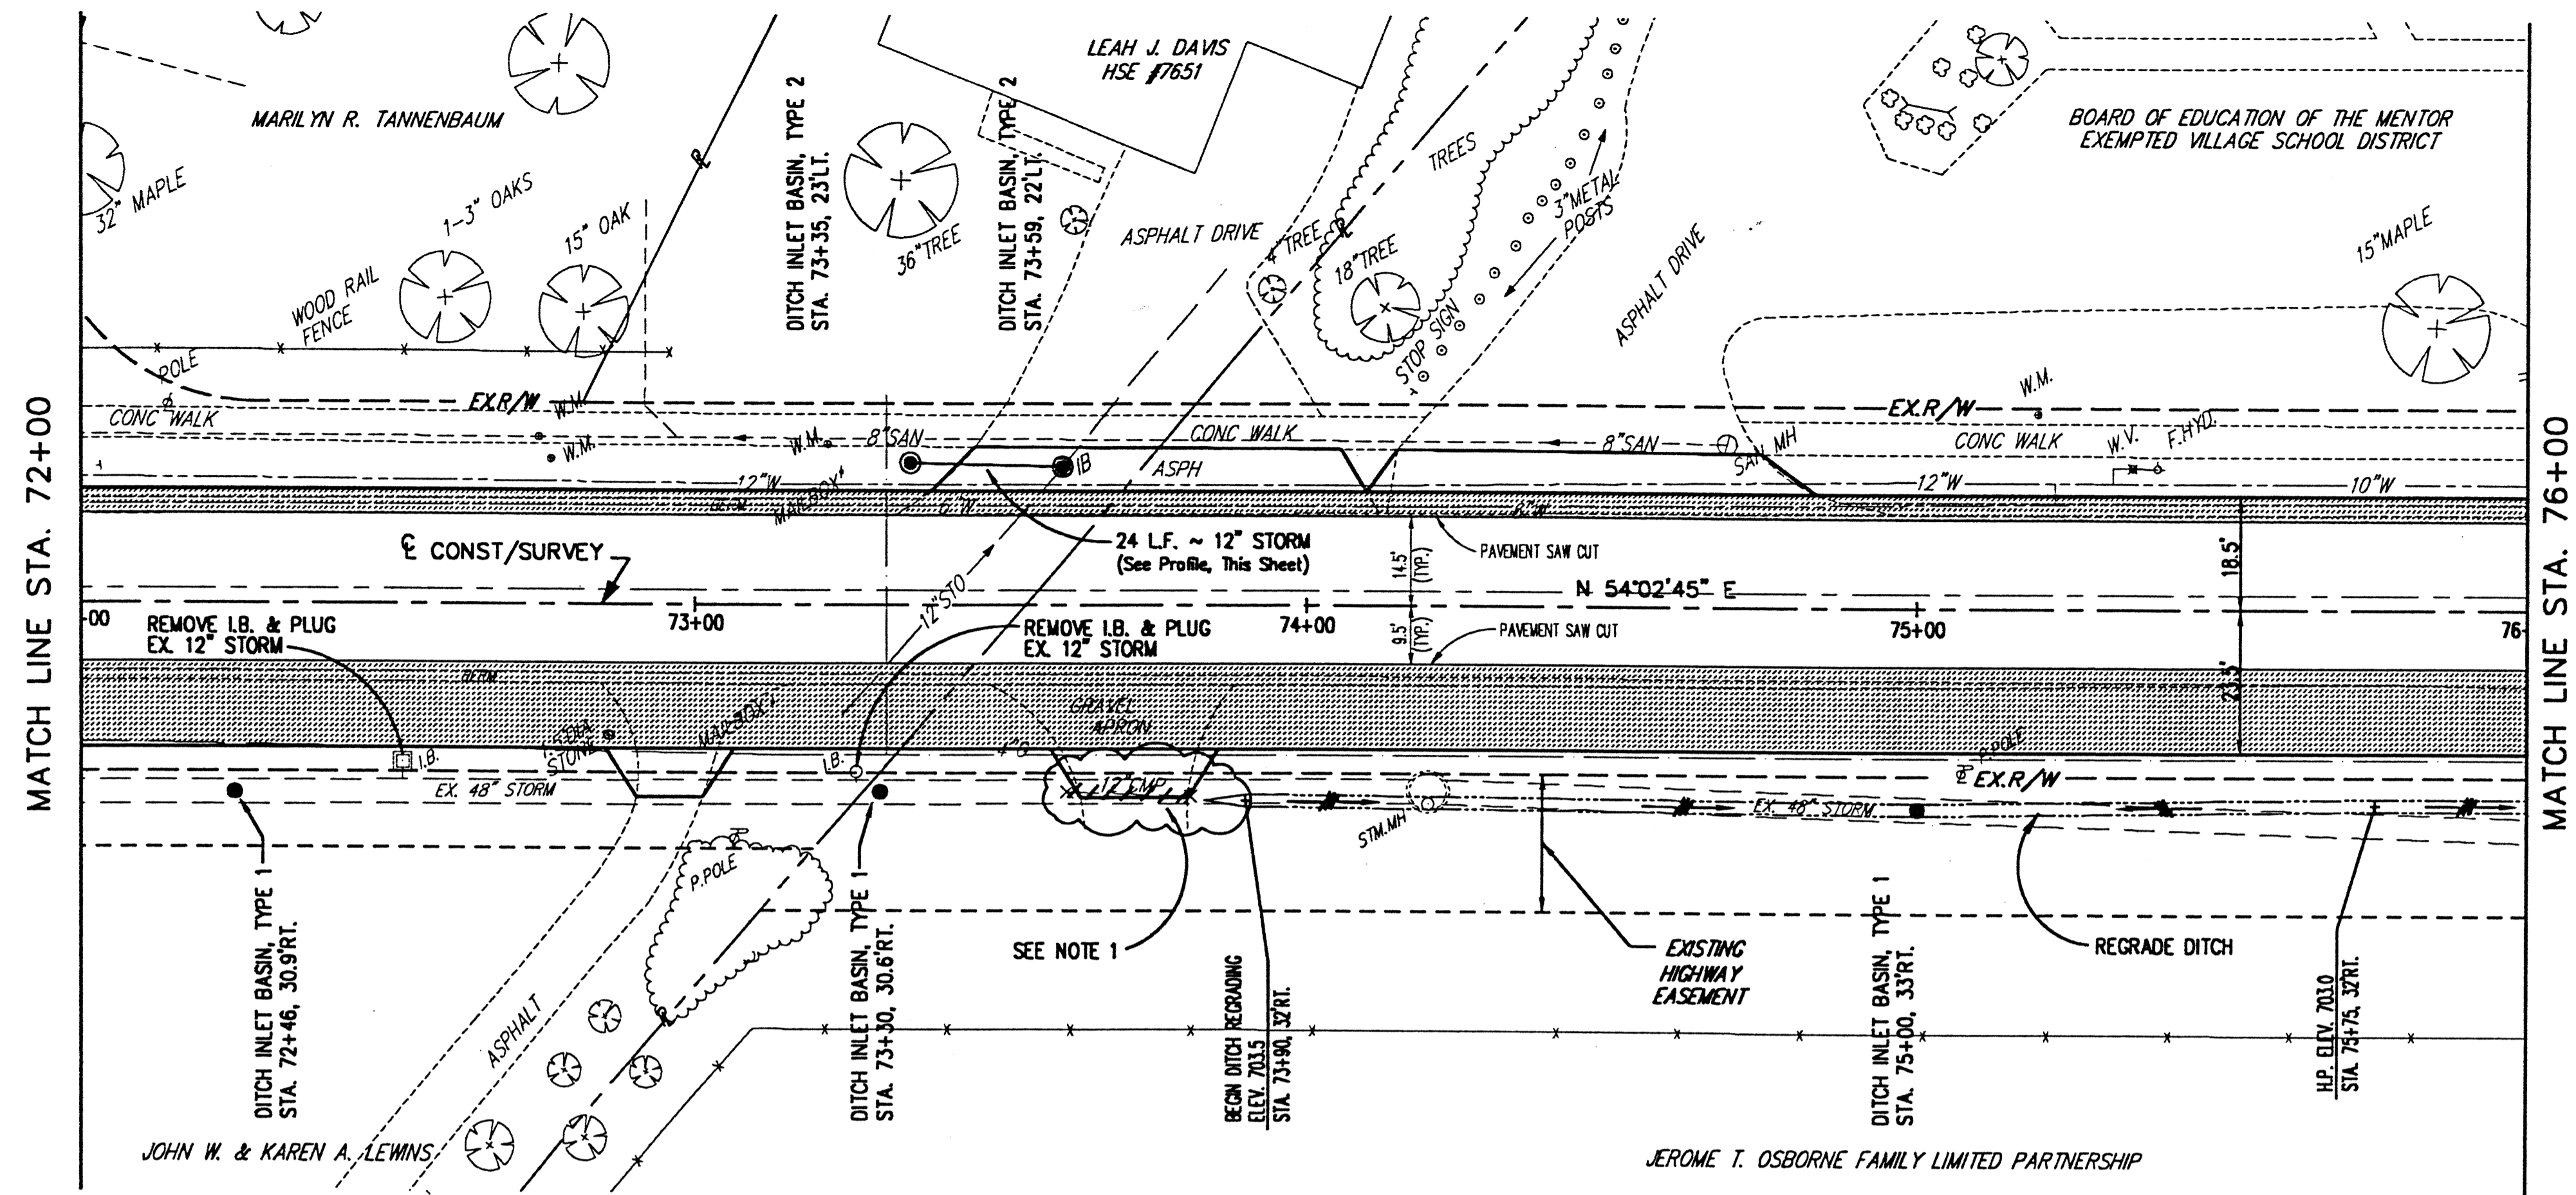

BENCH MARK #4  
TOP S.E. COR. CONC. PORCH AT  
S.E. CORNER BRENTMOOR SCHOOL  
STA. 76+39+L.T.  
ELEV. 704.29

NOTE 1: REMOVE EXIST. 12" DRIVE CULVERT

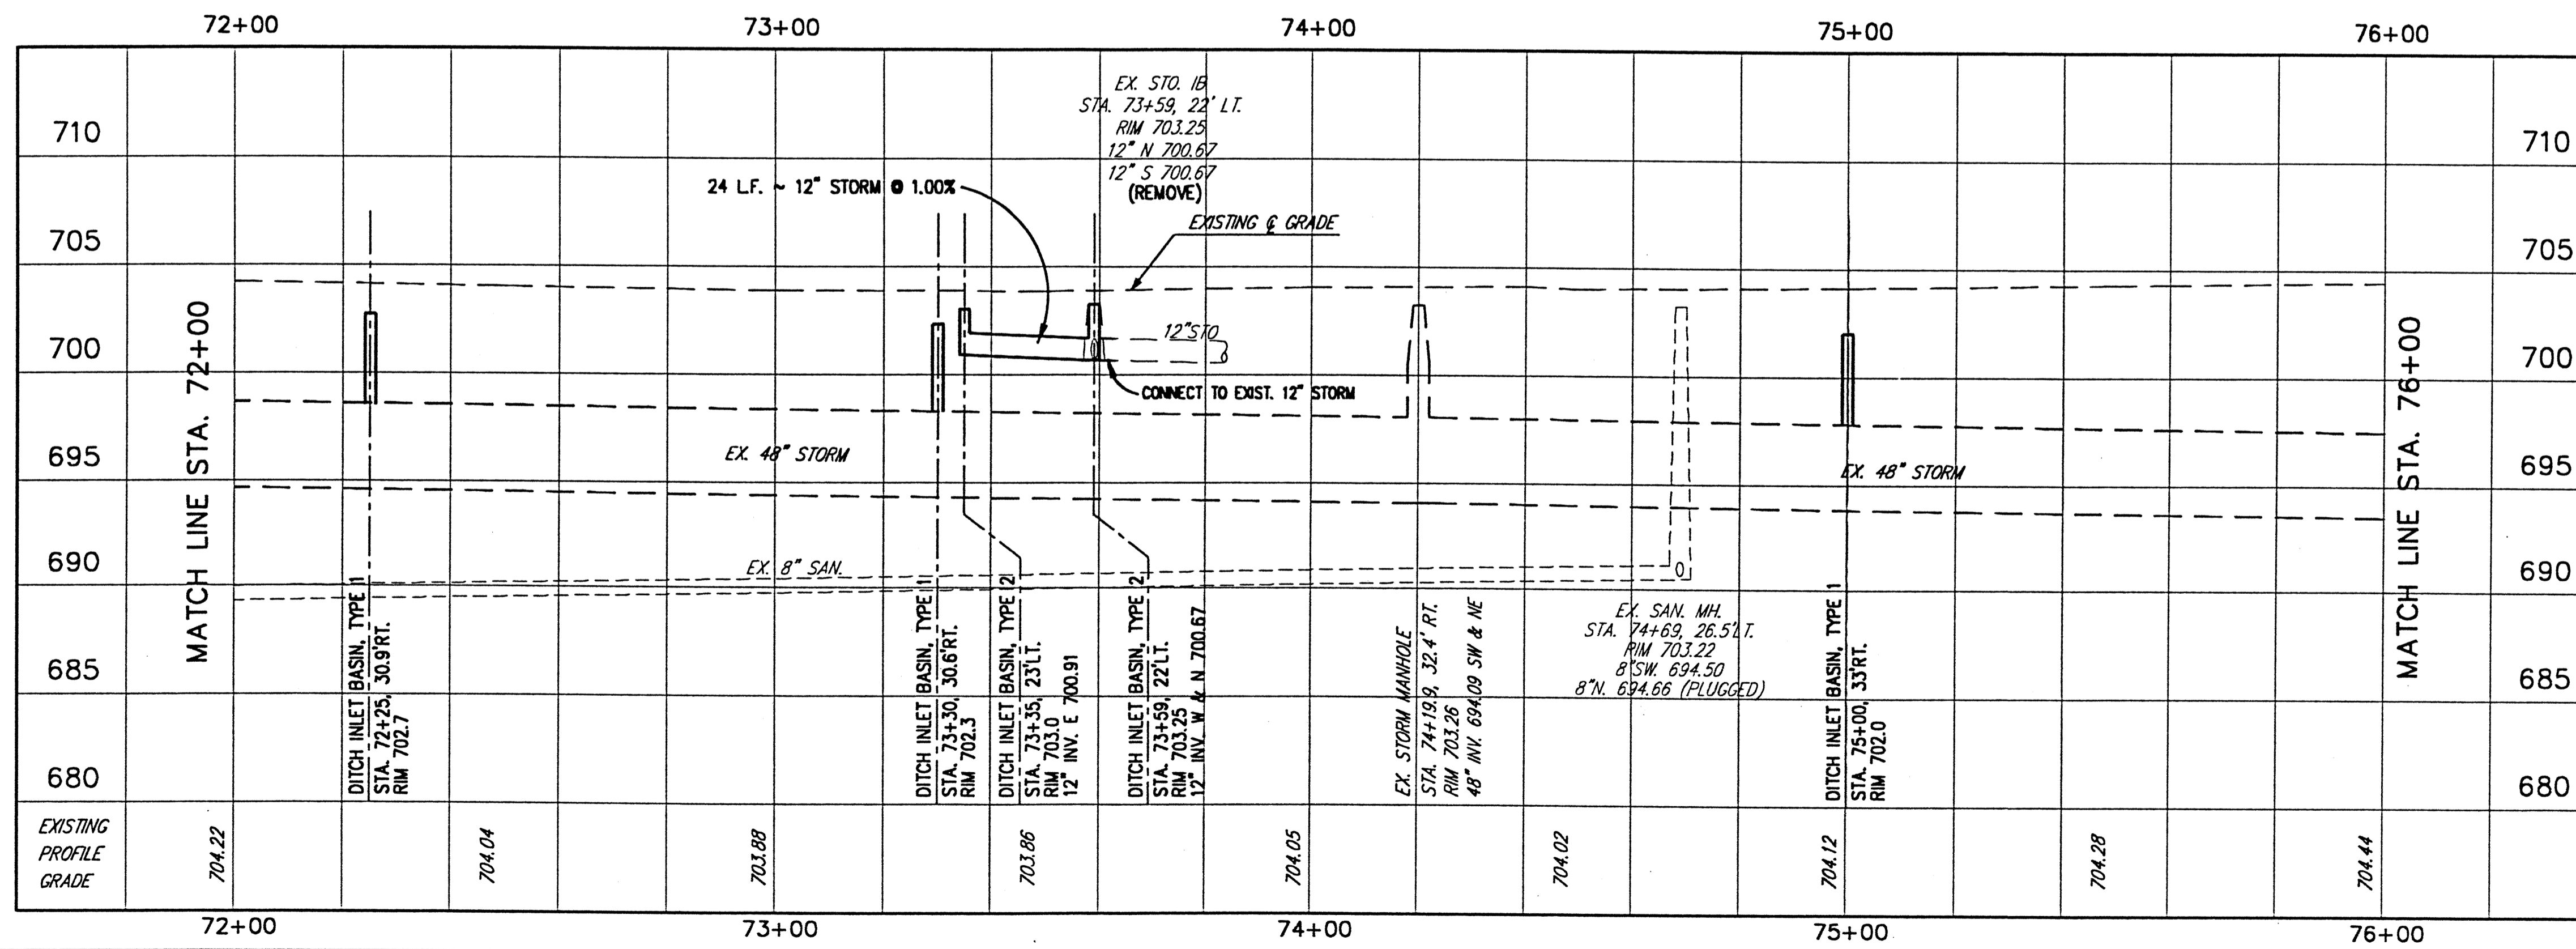

REV. NO.	DESCRIPTION	DATE	BY	CHK'D.

**STATE ROUTE 84**  
**INTERIM WIDENING & RESURFACING**  
**IMPROVEMENTS**  
CITY OF MENTOR, LAKE COUNTY, OHIO

DATE: MARCH, 2000  
DRAWN BY: J.J.C.  
CHECKED BY: C.C.H.  
APPROVED BY: C.C.H.  
F.B. No. — PG. —

**S.R. 84 - PLAN AND PROFILE**  
**STA. 72+00 TO STA. 76+00**

SCALE	
HOR. 1" = 20'	
VERT. 1" = 5'	
CONTRACT No.	
00123	
SHEET NO.	OF
23	74