


BENCH MARK #4
 TOP S.E. COR. CONC. PORCH AT
 S.E. CORNER BRENTMOOR SCHOOL
 STA. 76+39±L.T.
 ELEV. 704.29

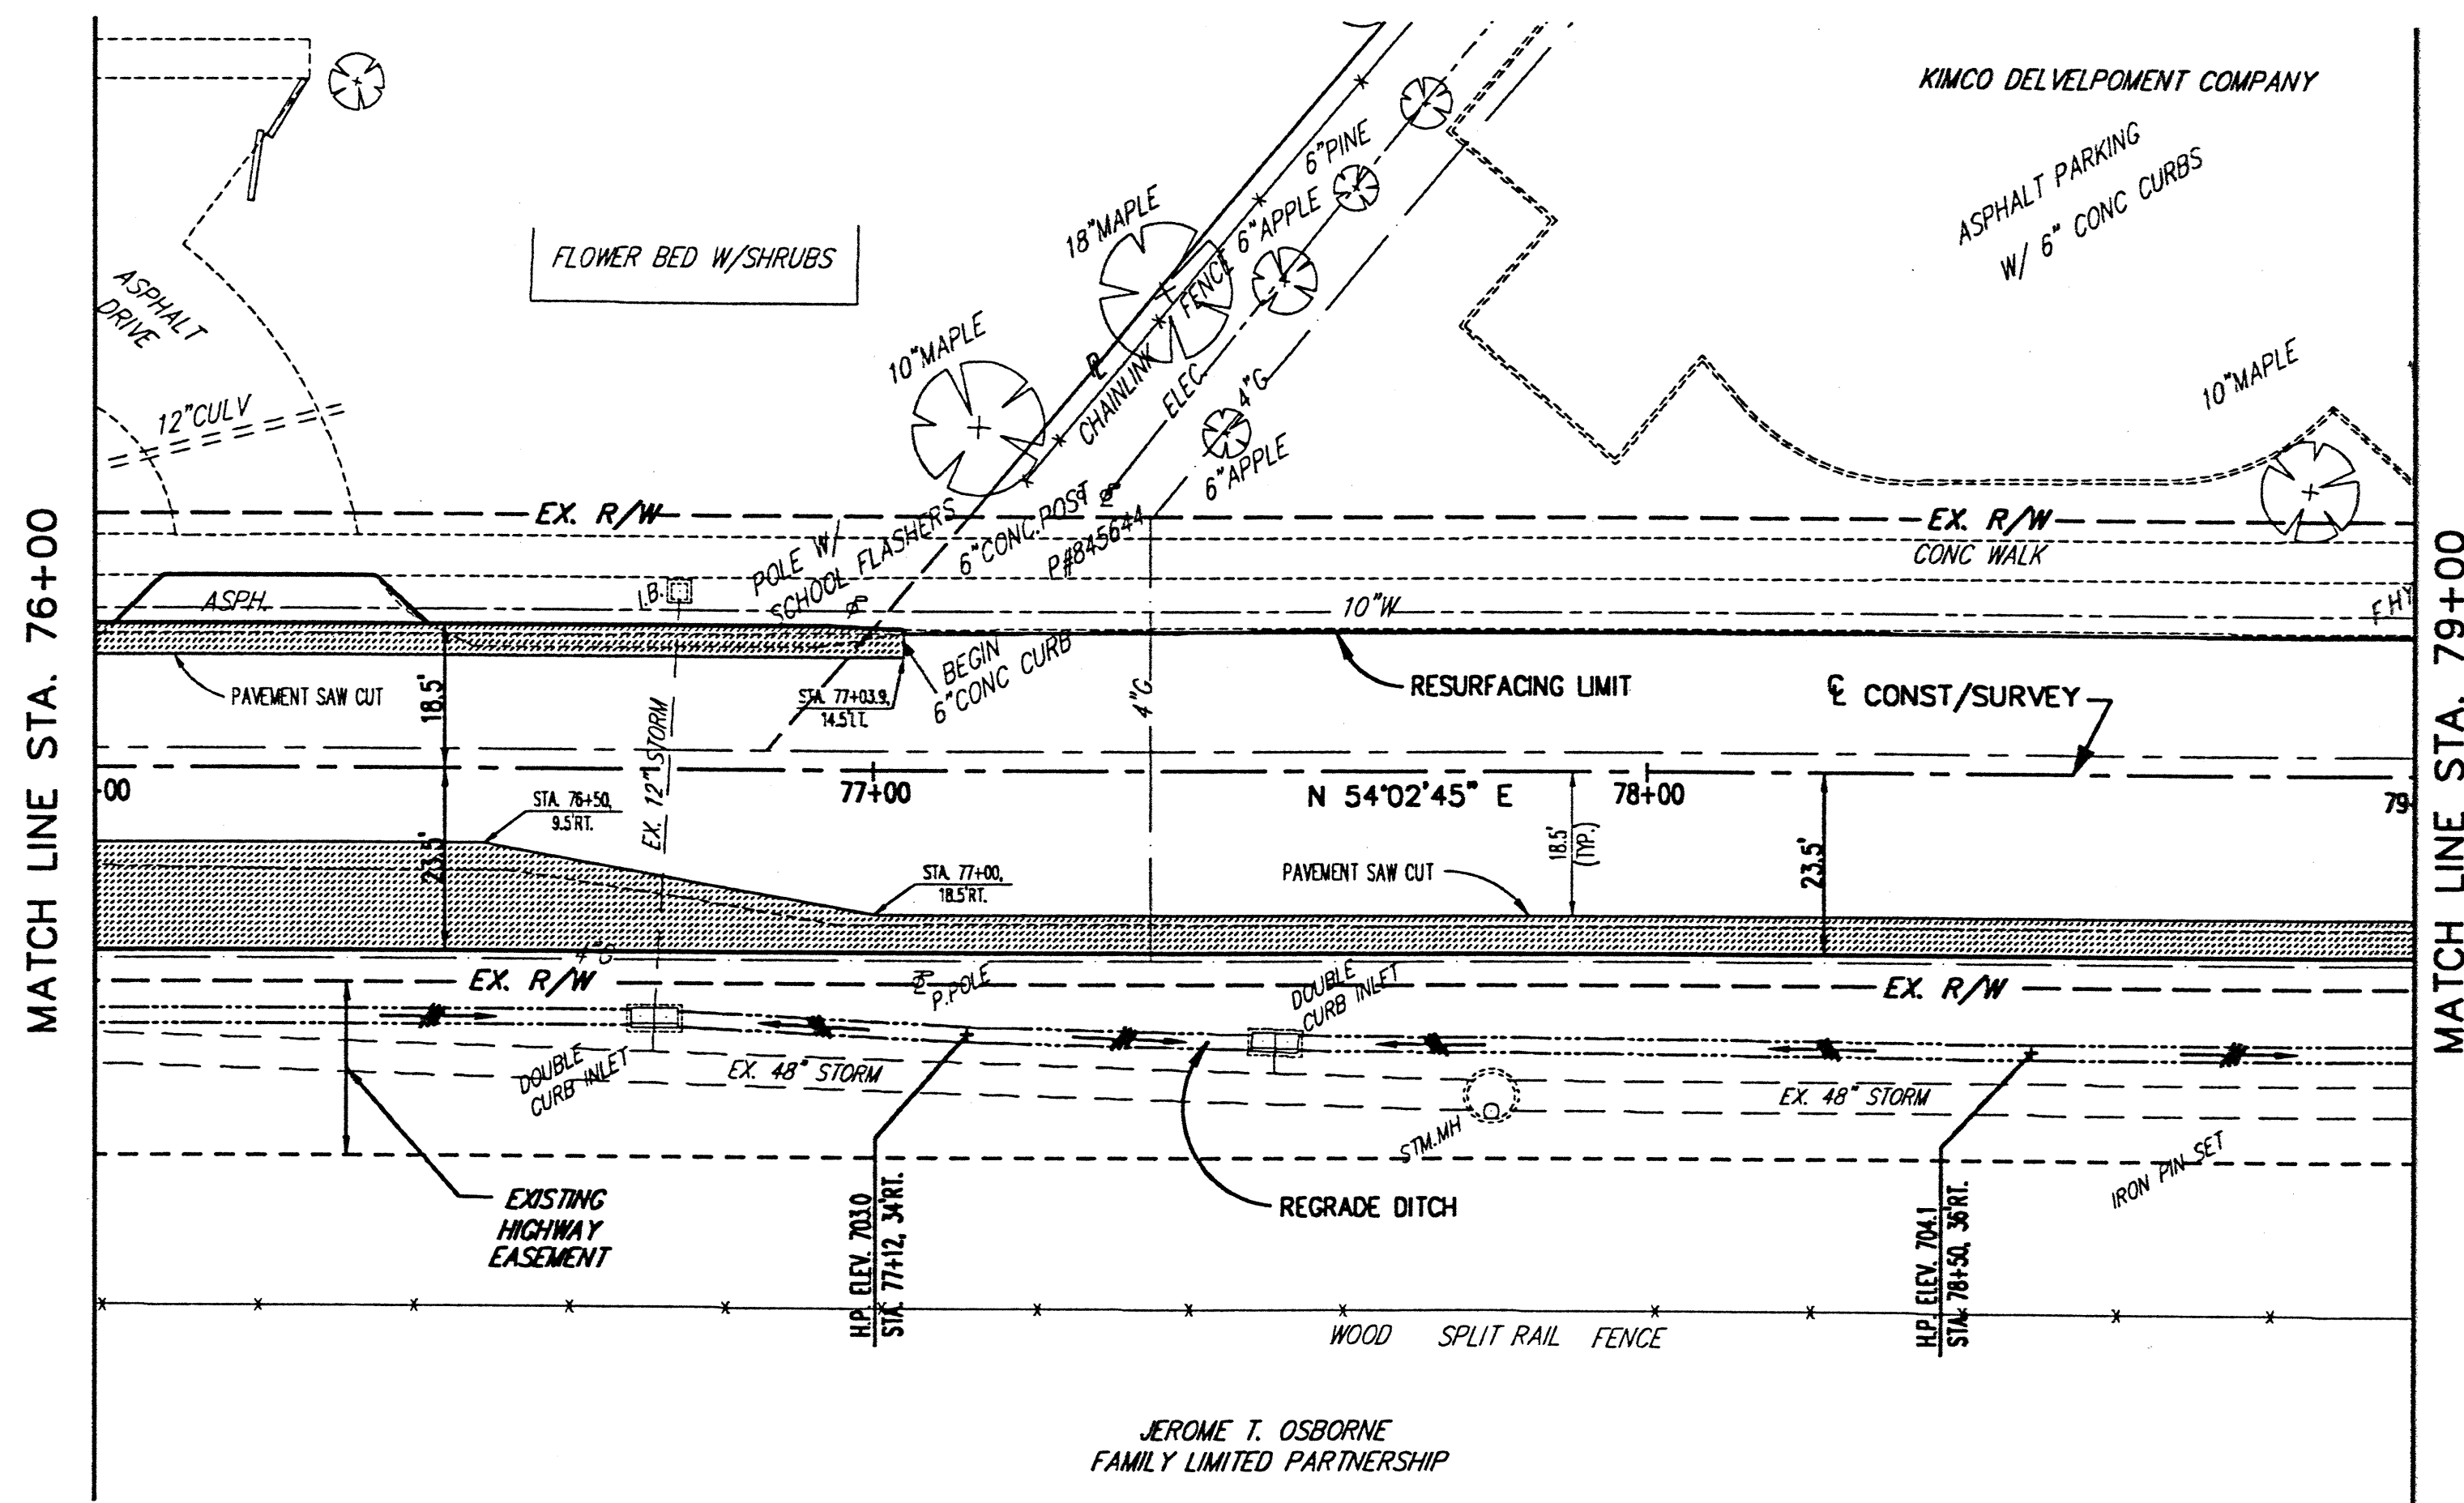

	76+00	77+00	78+00	79+00
710				710
705			EXISTING G GRADE	705
700			EX. 2" GAS	700
695		EX. 10" W		695
690		EX. 48" STORM		690
685			EX. STORM MANHOLE STA. 77+80.2, 43.9' RT. 6" INV. 691.08 SW & NE 6" INV. 696.88 SE	685
680				680
EXISTING PROFILE GRADE	704.44	704.61	704.72	704.85
	704.99	705.15	705.18	

H:\2000\00123\SDSK\94FP14.DWG - PLOT SCALE = 1:20



REV. NO.	DESCRIPTION	DATE	BY	CHK'D.

STATE ROUTE 84
INTERIM WIDENING & RESURFACING
IMPROVEMENTS
 CITY OF MENTOR, LAKE COUNTY, OHIO

DATE: MARCH, 2000
 DRAWN BY: J.J.C.
 CHECKED BY: C.C.H.
 APPROVED BY: C.C.H.
 F.B. No. PG.

S.R. 84 - PLAN AND PROFILE
STA. 76+00 TO STA. 79+00

SCALE	
HOR. 1" = 20'	
VERT. 1" = 5'	
CONTRACT No.	
00123	
SHEET NO.	OF
24	74