



BENCH MARK #5
 TOP CHISELED ON TOP S.END
 CONG. BASE OF LIGHT POLE
 STA. 87+04±L.T.
 ELEV. 700.96

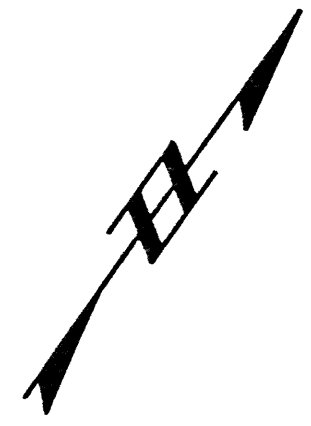

DENOTES ASPHALT
 PAVEMENT WIDENING

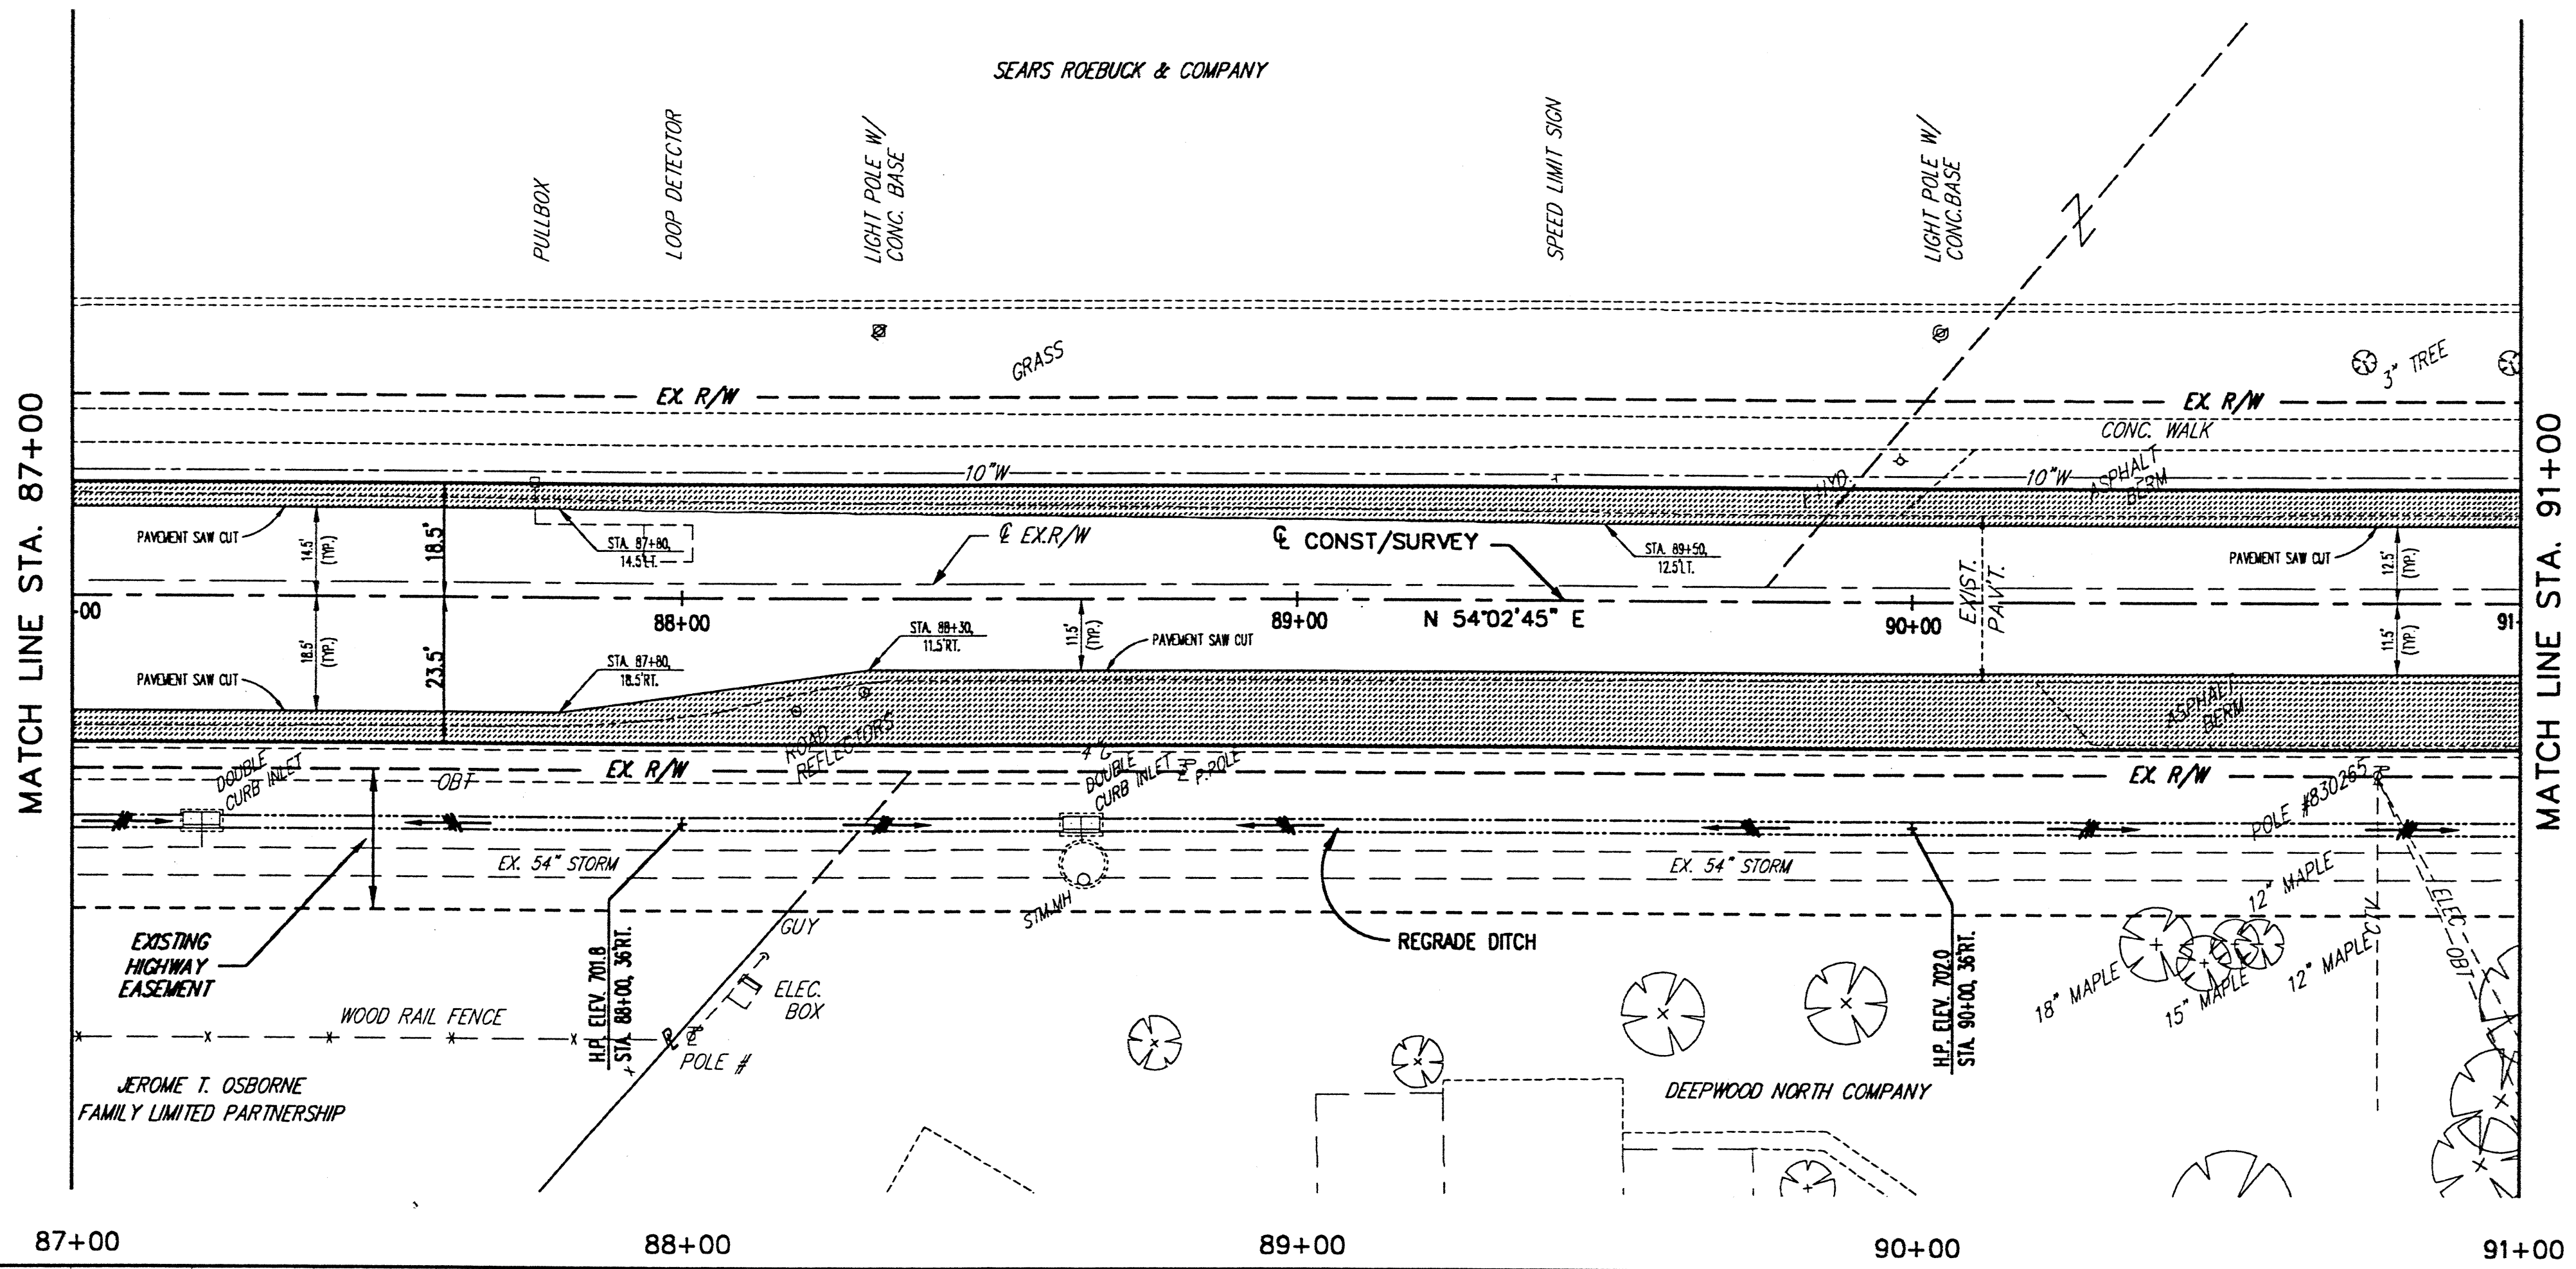

Profile	87+00	88+00	89+00	90+00	91+00
705					
700					
695	MATCH LINE STA. 87+00				MATCH LINE STA. 91+00
690		EX. 54" STORM		EX. 54" STORM	
685					
680					
675					
EXISTING PROFILE GRADE	703.42	703.27	703.16	703.46	703.31
	703.42	703.27	703.16	703.46	703.31
	703.42	703.27	703.16	703.46	703.31
 12" INV. 698.47 NW

H:\2000\00123\DWG\84RP17.DWG - PLOT SCALE = 1:20



REV. NO.	DESCRIPTION	DATE	BY	CHK'D.

STATE ROUTE 84
INTERIM WIDENING & RESURFACING IMPROVEMENTS
 CITY OF MENTOR, LAKE COUNTY, OHIO

DATE: MARCH, 2000
 DRAWN BY: J.J.C.
 CHECKED BY: C.C.H.
 APPROVED BY: C.C.H.
 F.B. No. — PG. —

S.R. 84 - PLAN AND PROFILE
STA. 87+00 TO STA. 91+00

SCALE	
HOR.	1" = 20'
VERT.	1" = 5'
CONTRACT No.	
00123	
SHEET No.	OF
27	75