



BENCH MARK #6  
 TOP N.E. COR. CONC. WALK AT  
 N.E. CORNER GARAGE  
 STA. 95+98±RT.  
 ELEV. 702.35

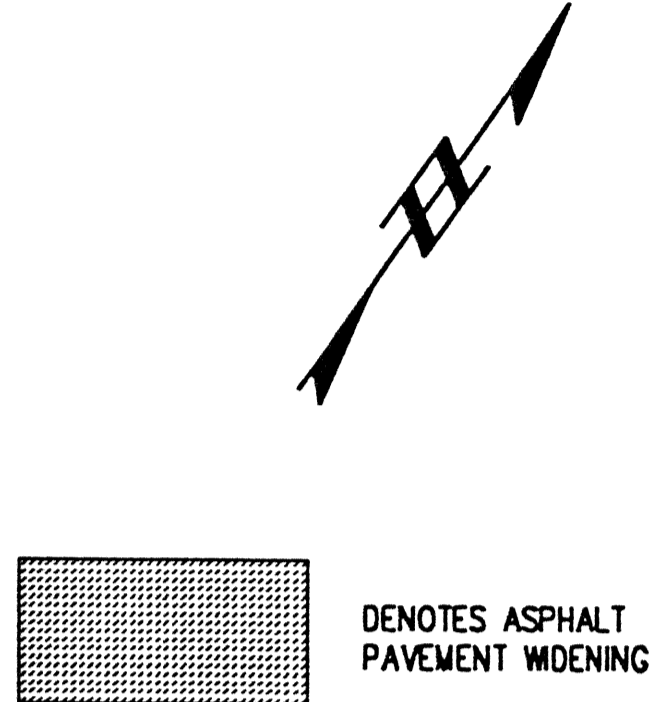

	91+00		92+00		93+00		94+00		95+00								
705									705								
700									700								
695	MATCH LINE STA. 91+00								MATCH LINE STA. 95+00								
690			EX. 54" STORM				EX. 54" STORM										
685																	
680																	
675																	
EXISTING PROFILE GRADE	702.73		702.58		702.54		702.42		702.28		702.15		702.00		701.54		701.45
	91+00		92+00		93+00		94+00		95+00								

H:\2000\00123\DWG\84FP1B.DWG - PLOT SCALE = 1:20

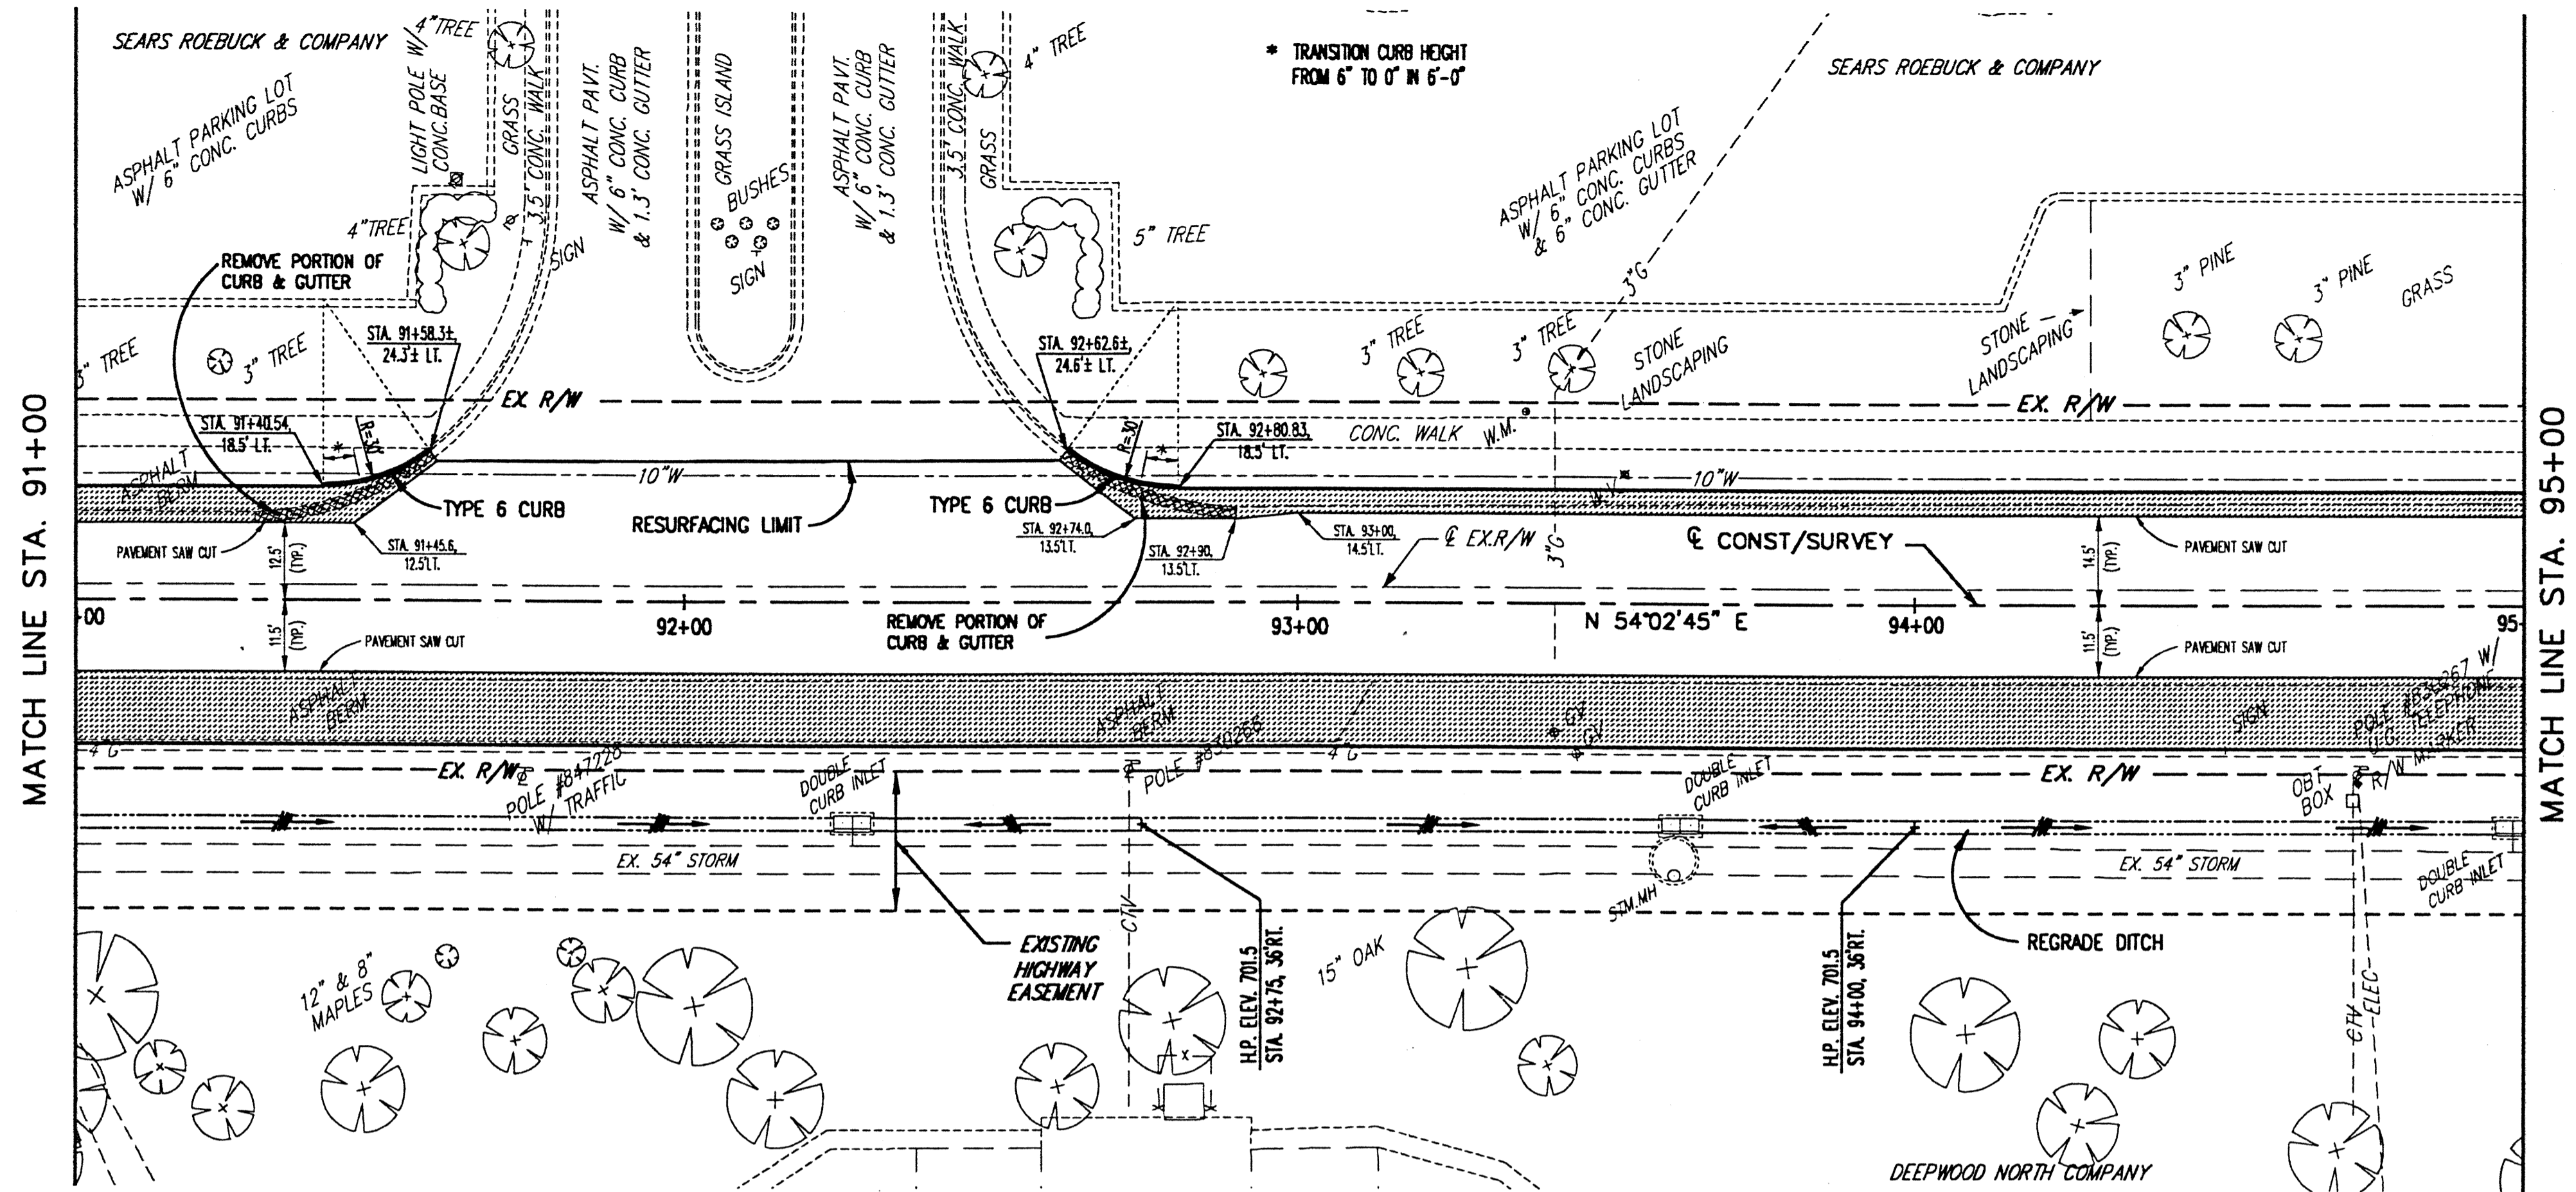

REV. NO.	DESCRIPTION	DATE	BY	CHK'D.

**STATE ROUTE 84**  
**INTERIM WIDENING & RESURFACING IMPROVEMENTS**  
 CITY OF MENTOR, LAKE COUNTY, OHIO

DATE: MARCH, 2000  
 DRAWN BY: J.J.C.  
 CHECKED BY: C.C.H.  
 APPROVED BY: C.C.H.  
 F.B. No. PG.

**S.R. 84 - PLAN AND PROFILE**  
**STA. 91+00 TO STA. 95+00**

SCALE	
HOR. 1" = 20'	VERT. 1" = 5'
CONTRACT No. 00123	
SHEET NO. 28	OF 74