



DENOTES ASPHALT PAVEMENT WIDENING

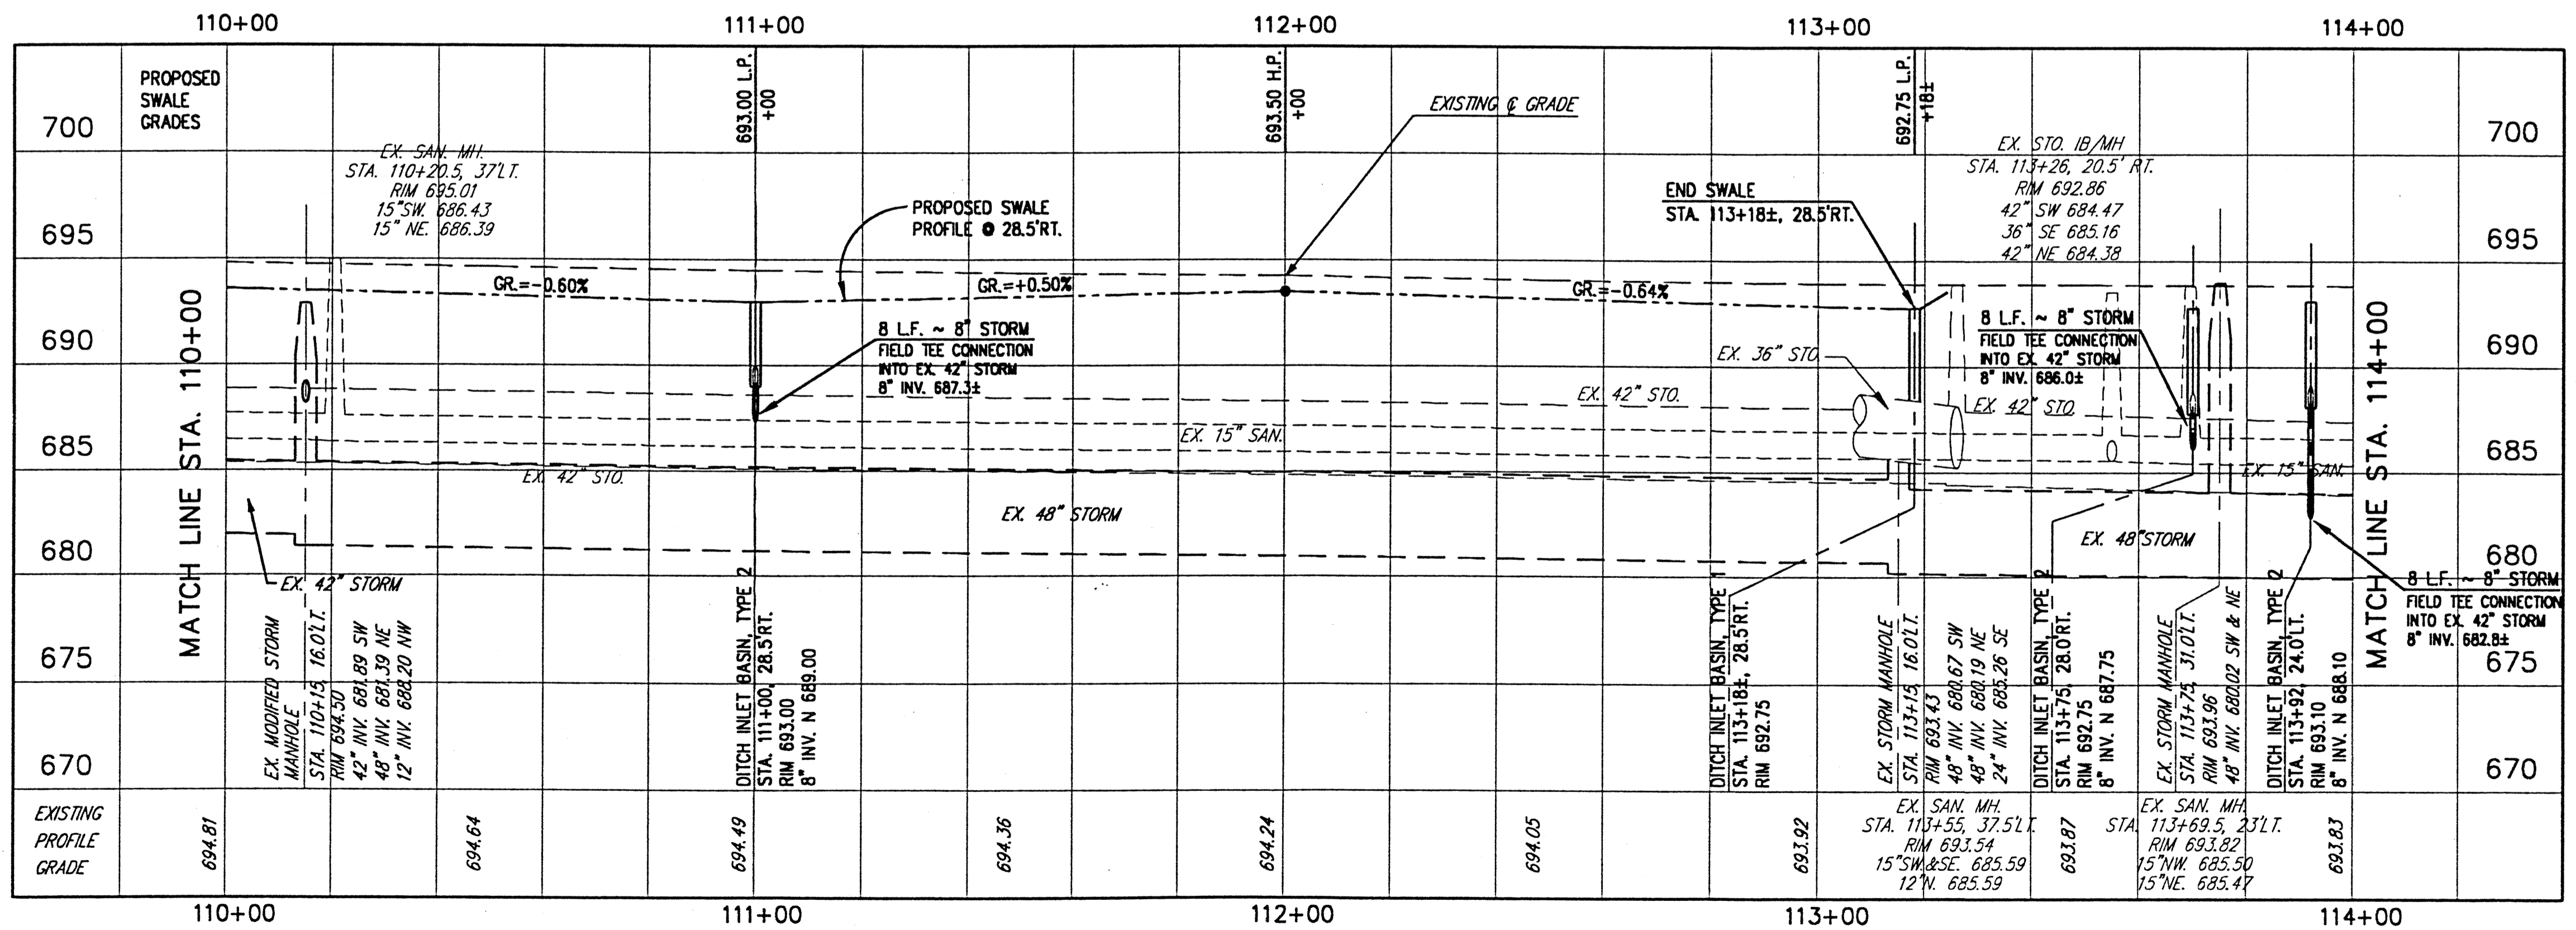

H:\2000\00123\DWG\84PP23.DWG - PLOT SCALE = 1:20

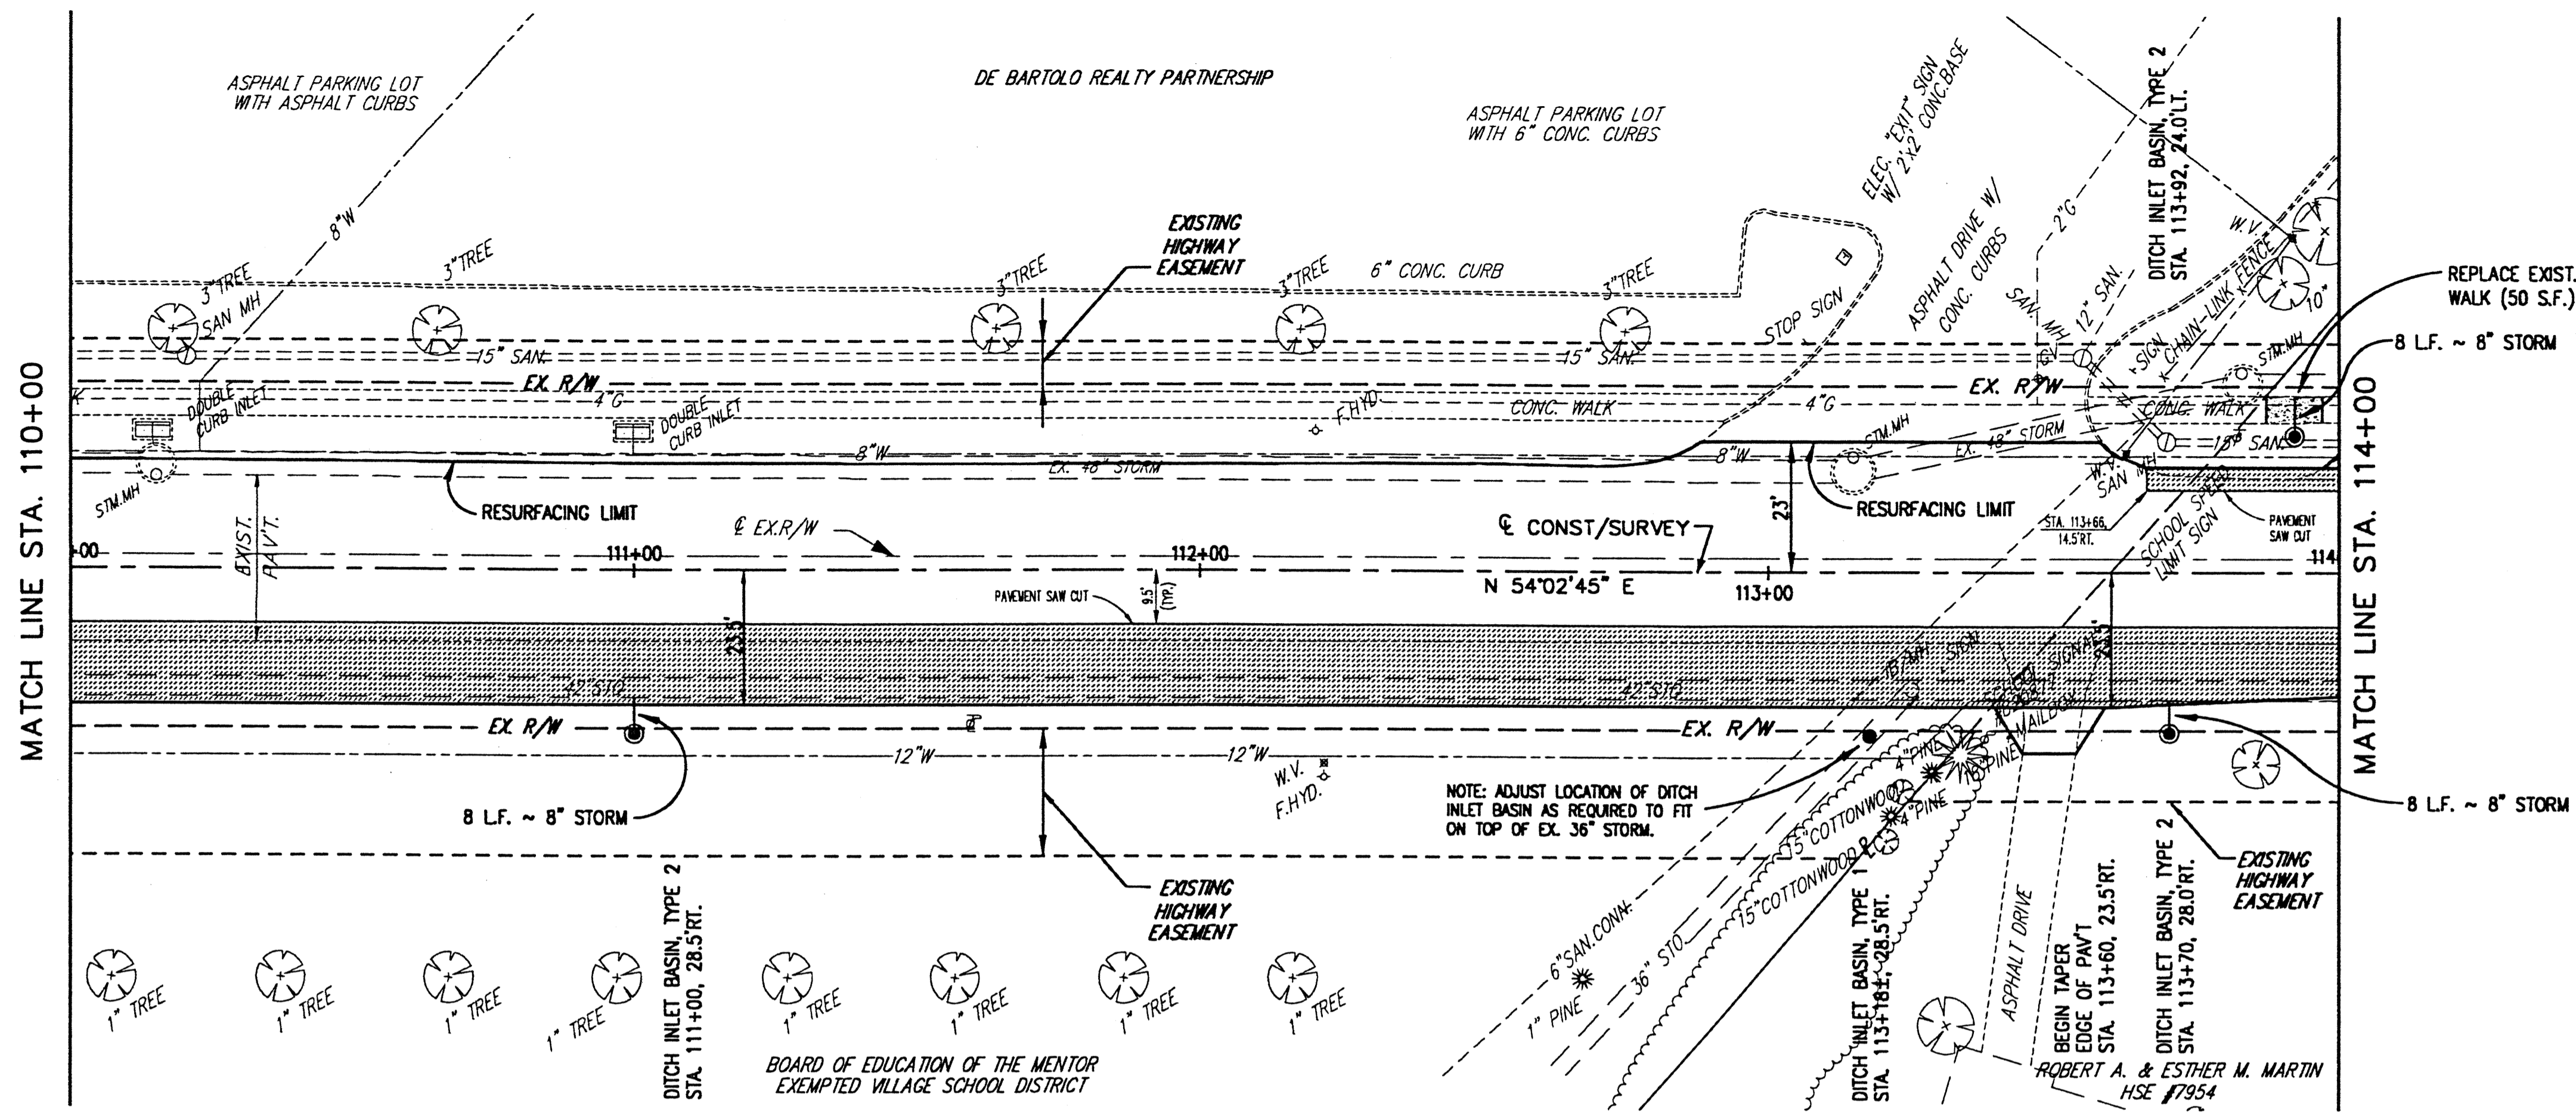

REV. NO.	DESCRIPTION	DATE	BY	CHK'D.

**STATE ROUTE 84
INTERIM WIDENING & RESURFACING
IMPROVEMENTS**
CITY OF MENTOR, LAKE COUNTY, OHIO

DATE: MARCH, 2000
DRAWN BY: J.J.C.
CHECKED BY: C.C.H.
APPROVED BY: C.C.H.
F.B. No. _____ PG. _____

**S.R. 84 - PLAN AND PROFILE
STA. 110+00 TO STA. 114+00**

SCALE	
HOR. 1" = 20'	
VERT. 1" = 5'	
CONTRACT No. 00123	
SHEET NO. 33	OF 74