
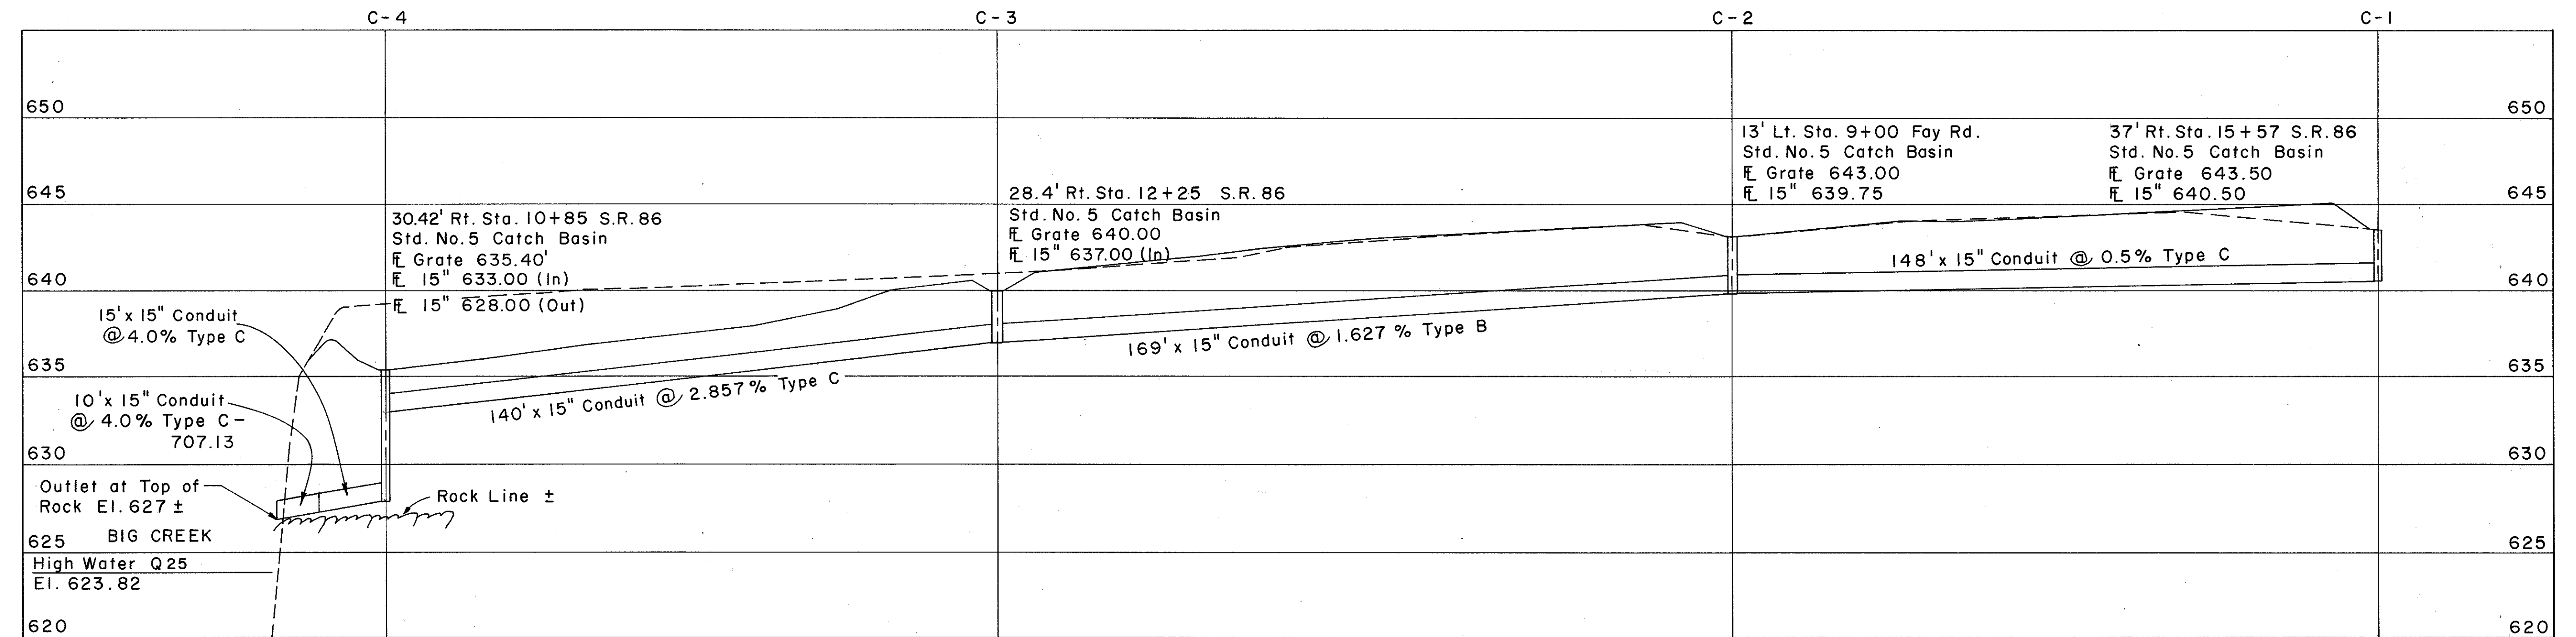
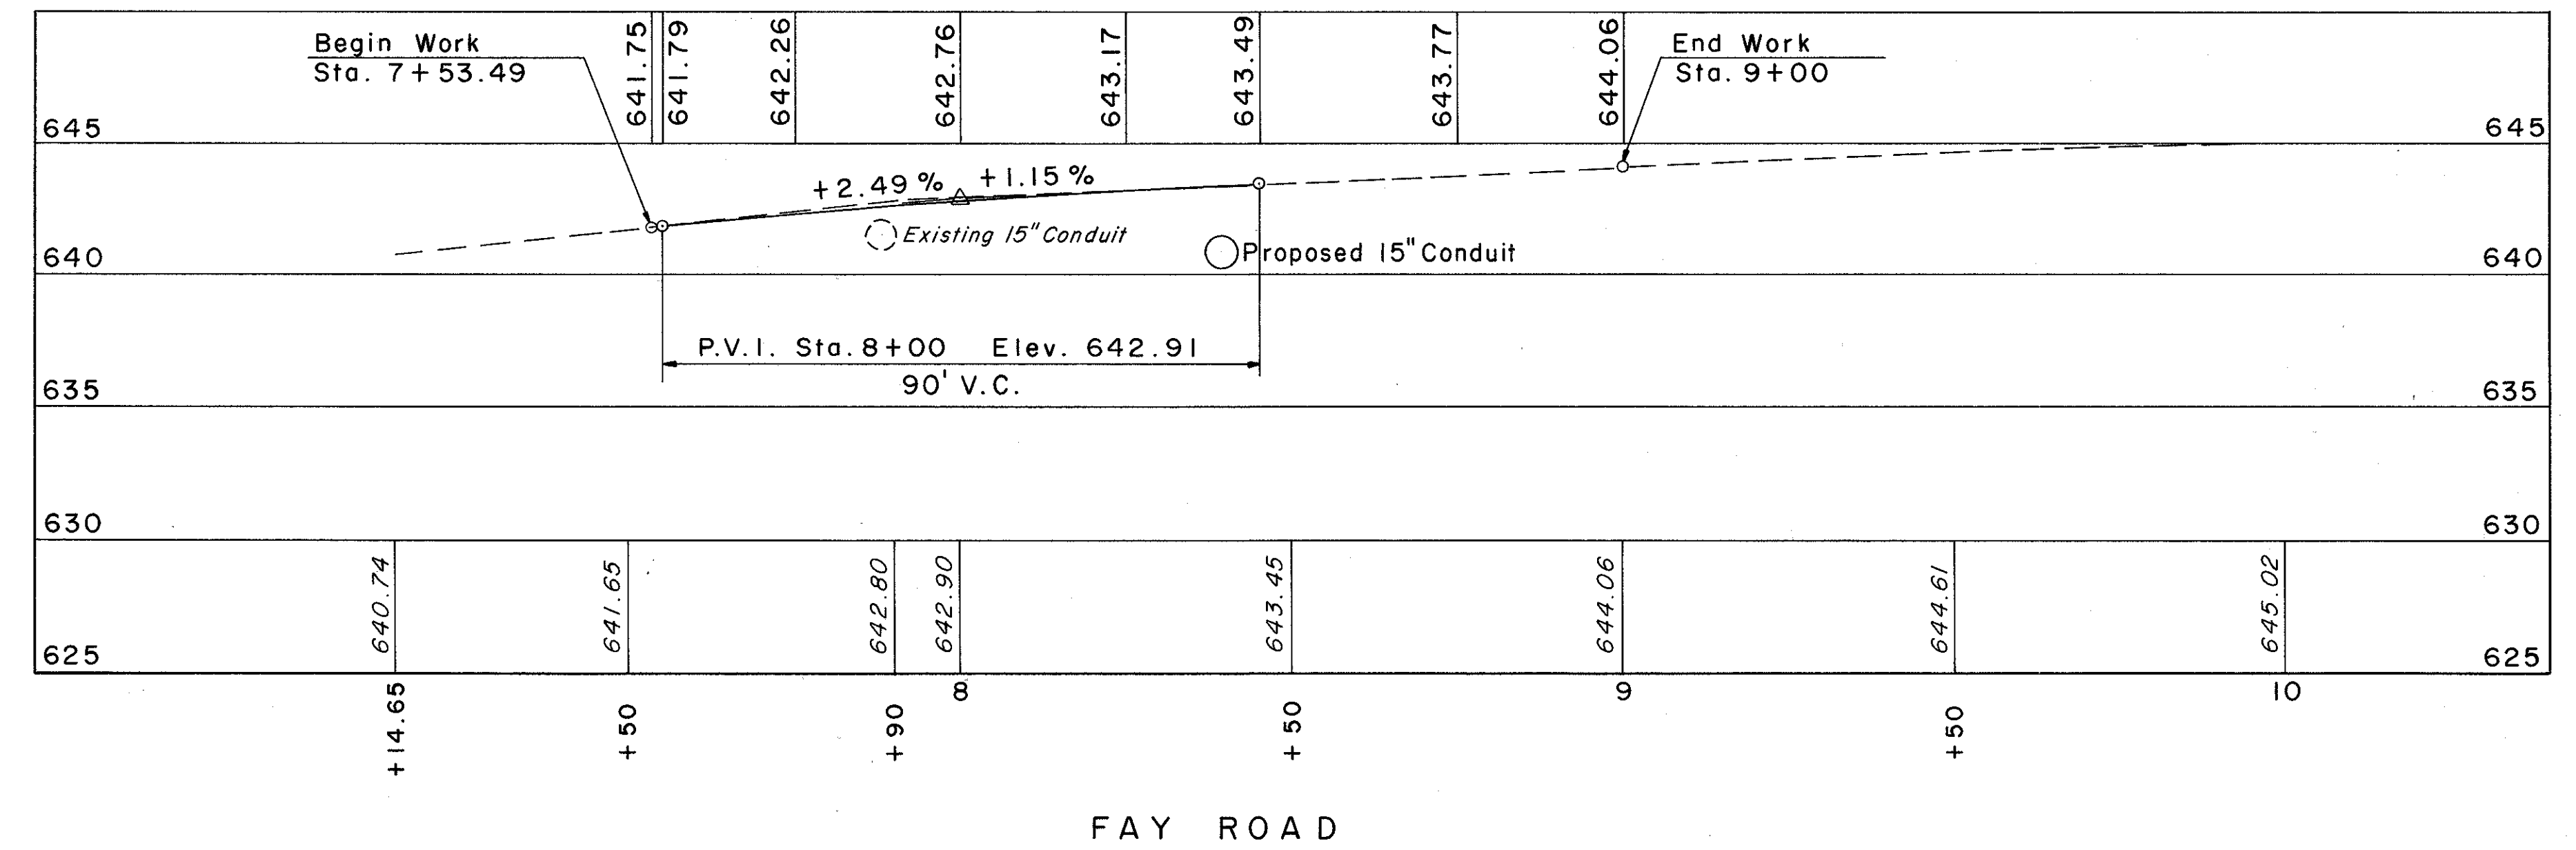


LAKE COUNTY
LAK-86-2.23

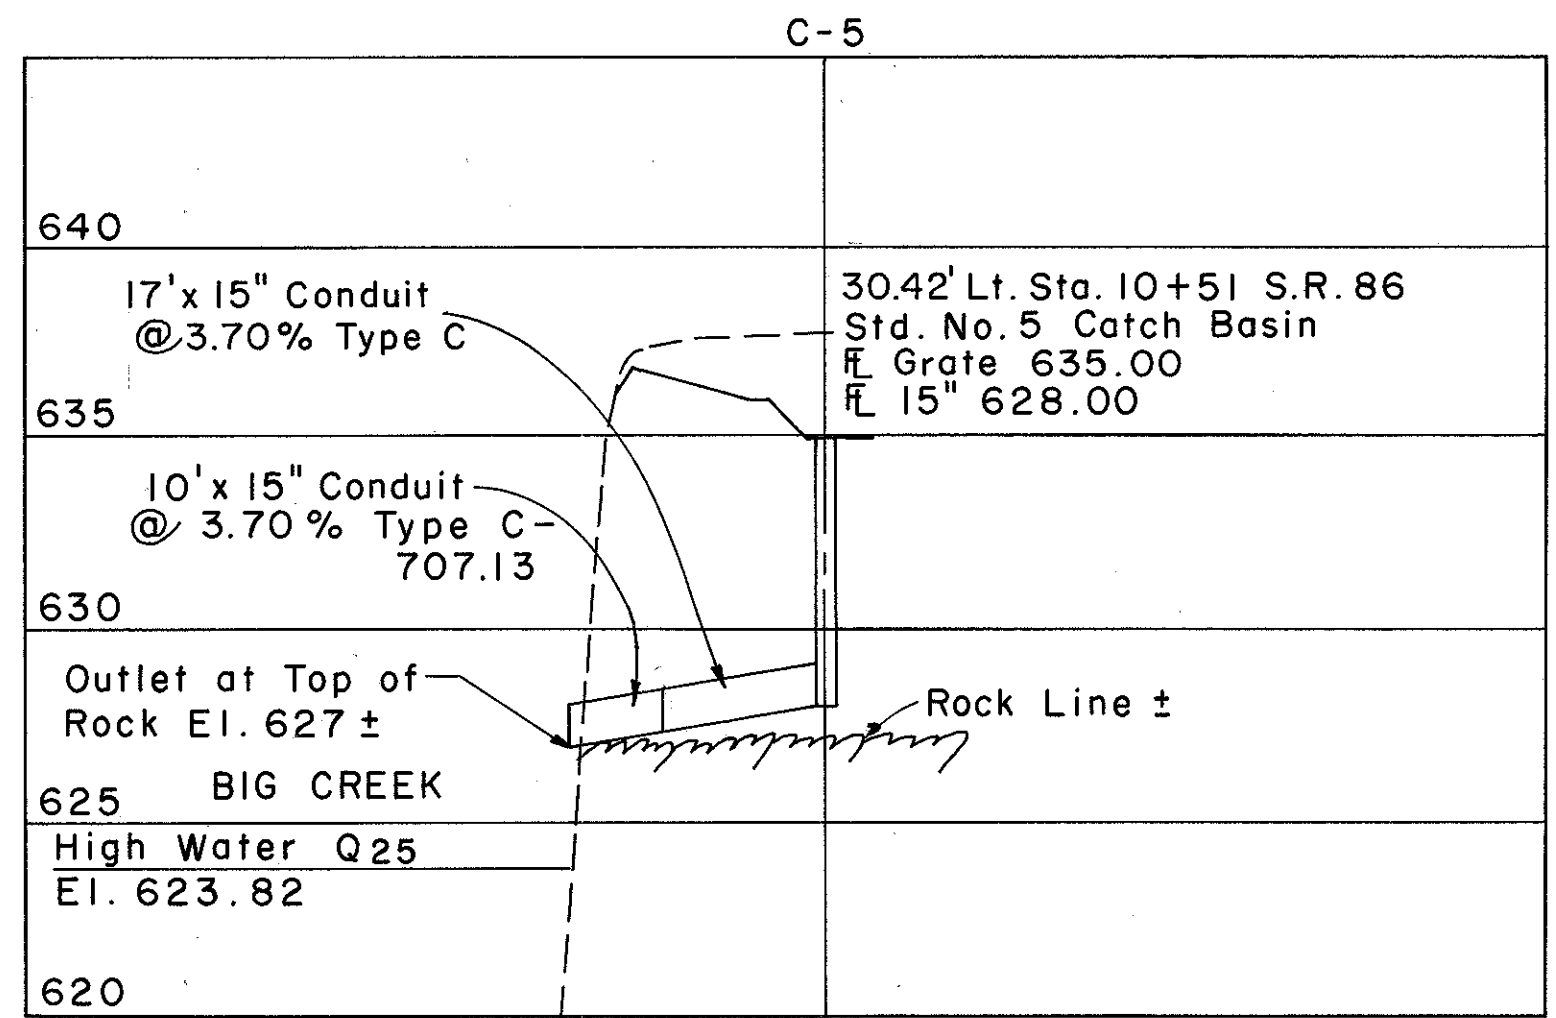

For Plan Fay Road See Sheet No. 15.

Earthwork And Seeding For Fay Road Included With S.R. 86 Plan And Profile. See Sheet No. 14.