

214

H-1

STATE OF OHIO
DEPARTMENT OF HIGHWAYS AND PUBLIC WORKS
DIVISION OF HIGHWAYS
BUREAU OF CONSTRUCTION

FED. RD. DIST. NO.	STATE	FED. AID PROJECT	FISCAL YEAR
	OHIO		

1/3

I.C.H. No. 153 SEC. G
LAKE COUNTY

SR 86 1.75 ±

PAINESVILLE - WARREN ROAD

I.C.H. NO. 153 SECTION G PET. NO. 5321

LAKE COUNTY

PAINESVILLE TWP 1925

INDEX


Title Page	p. 1
Plan and Profile	p. 2
Structural Plans	p. 3

BRIDGE OVER SEVERANCE CREEK


The Standard Specifications of the State of Ohio Division of Highways in force on date of contract will govern this improvement
I hereby approve these plans and declare that the making of this improvement will not require the closing of traffic of the highway.

CONVENTIONAL SIGNS

State line	-----
County line	-----
Township line	-----
Section line	-----
Property line not fenced	-----
Center line	-----
City or Village line	-----
Fence	-----
Telephone or Telegraph	TTTTTTT
Steam railroad	=====
Electric line	-----

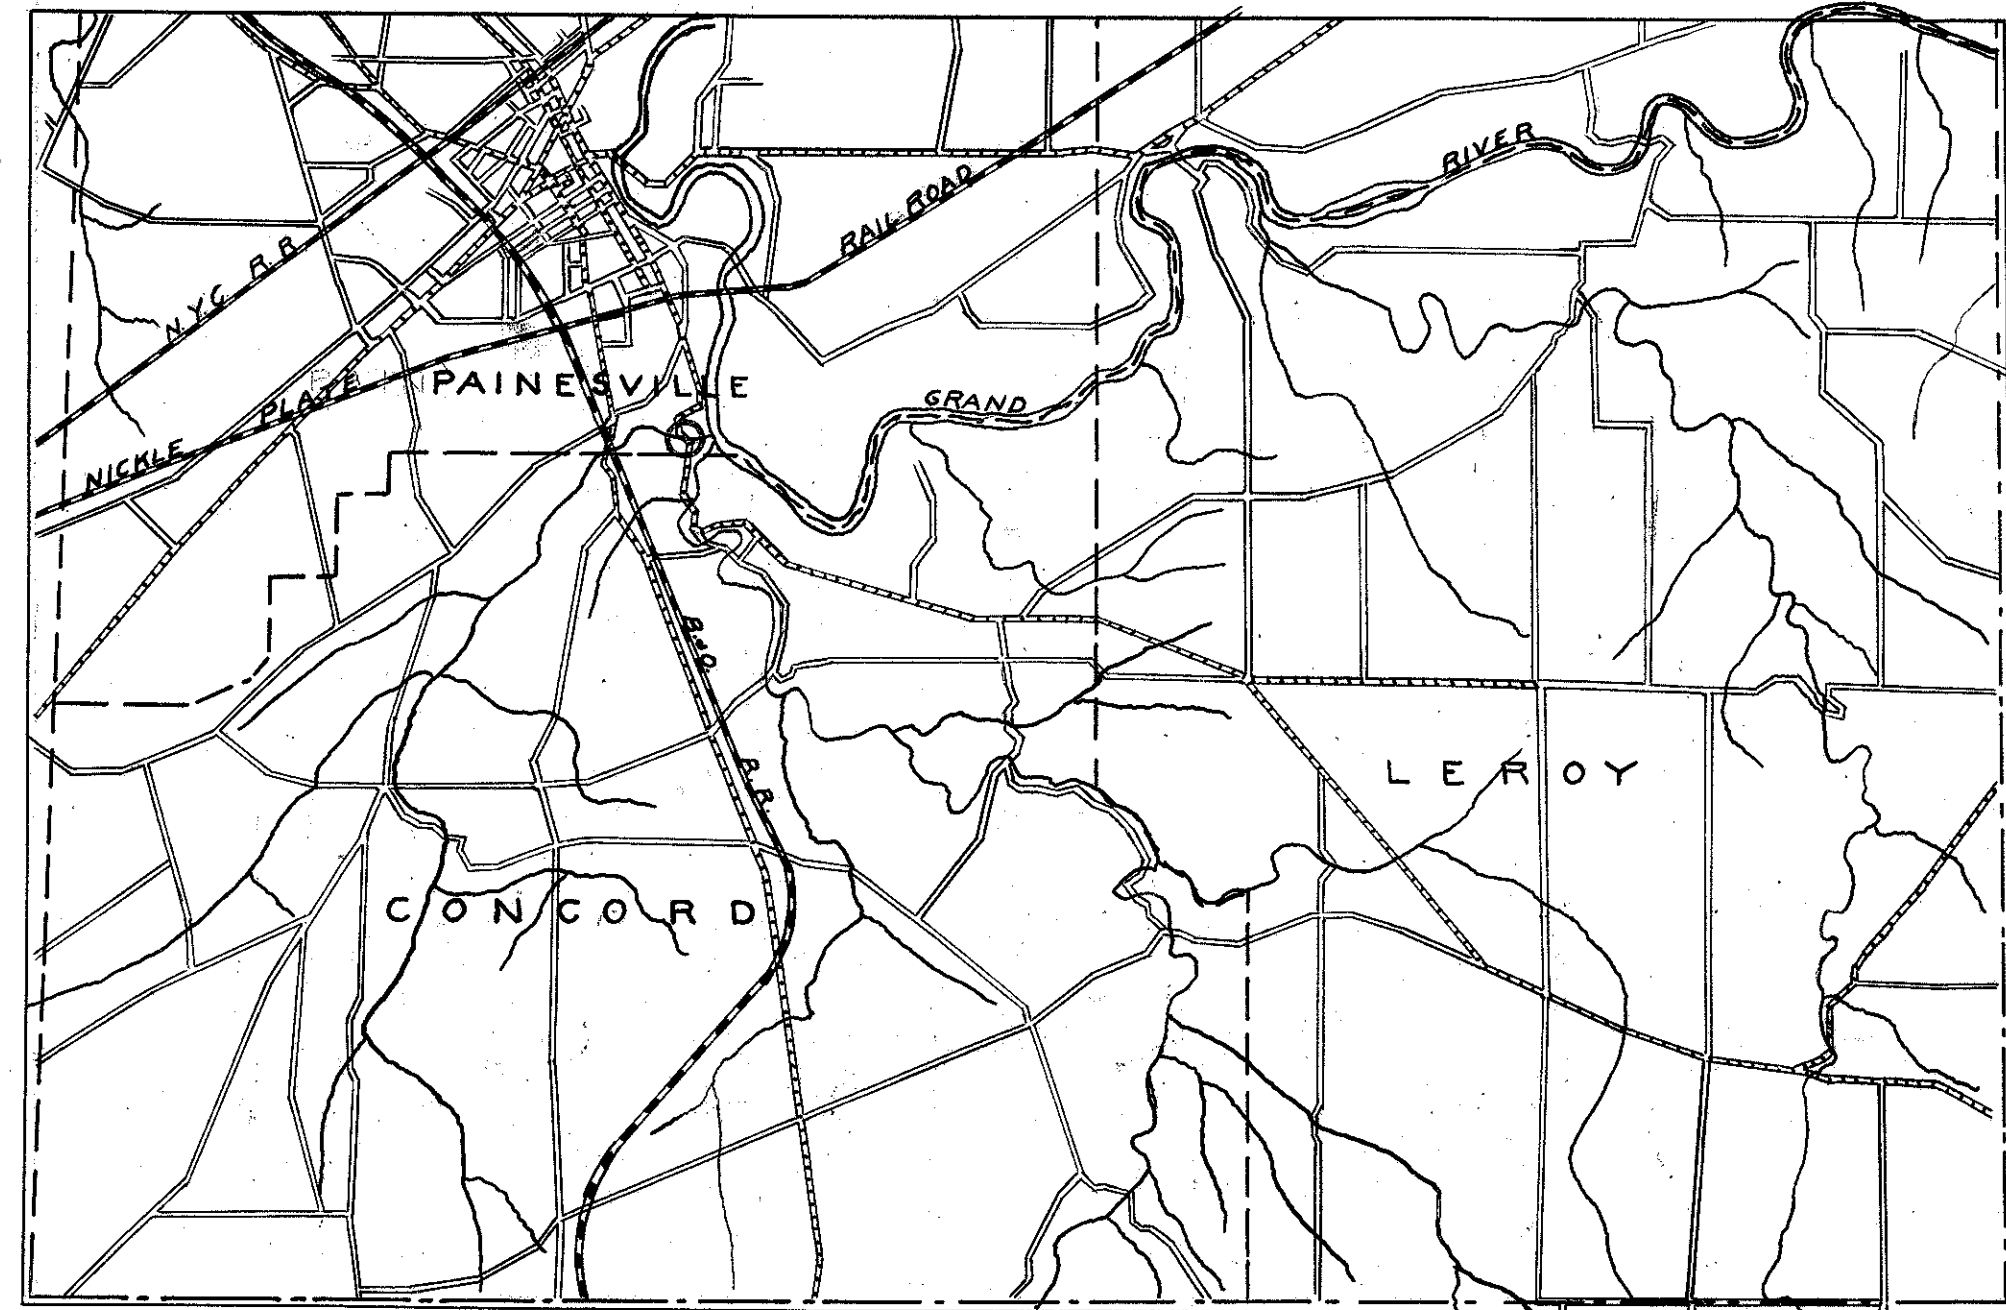

PORTION TO BE IMPROVED O
DETOURS SHOWN THUS >>>>

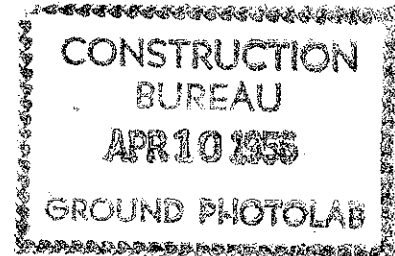

SCALE - 1" = 100' (Sheet 3)
0 10 50 100 (Sheet 2)

We, the Commissioners of Lake County hereby approve these plans and certify that the right of way 60' wide is available for the construction, maintenance & repair of the above bridge

P. O. Reynolds
C. W. Jones
Chas. M. Schuster

Date August 27th, 1925 County Commissioners

Approved Clyde C. Madden
Date 6/30/25 Resident Engineer

Approved Fred E. Swineford
Date 7-21-25 Division Engineer

Approved James L. Cook
Date 8-26-25 State Highway Engineer

Approved G. F. Adlesinger
Date 8-26-25 Director of Highways and Public Works.

Recommended for Approval _____
Date _____ District Engineer
Bureau of Public Roads.

Recommended for Approval _____
Date _____ Chief Engineer
Bureau of Public Roads.

Approved J. R. Burkey
Date 7/30/25 Eng. Chief of Bureau of Bridges