

CALC. BY: H/W/B DATE: 7-5-82 CHKD. G/M/W BY: DATE: 7/07/82	LAKE COUNTY LAK. 90. 11.90 REST AREA	OHIO FHWA REGION 5 11 36
--	--	-----------------------------------


0 10 25 50 100 200

SCALE: 1" = 50' 00"

NORTH

WESTBOUND - SITE PLAN

NOTES:
 REST AREA BASELINE SET AT FACE OF CURB
 326 FT. LEFT OF & CURVEY I-90.

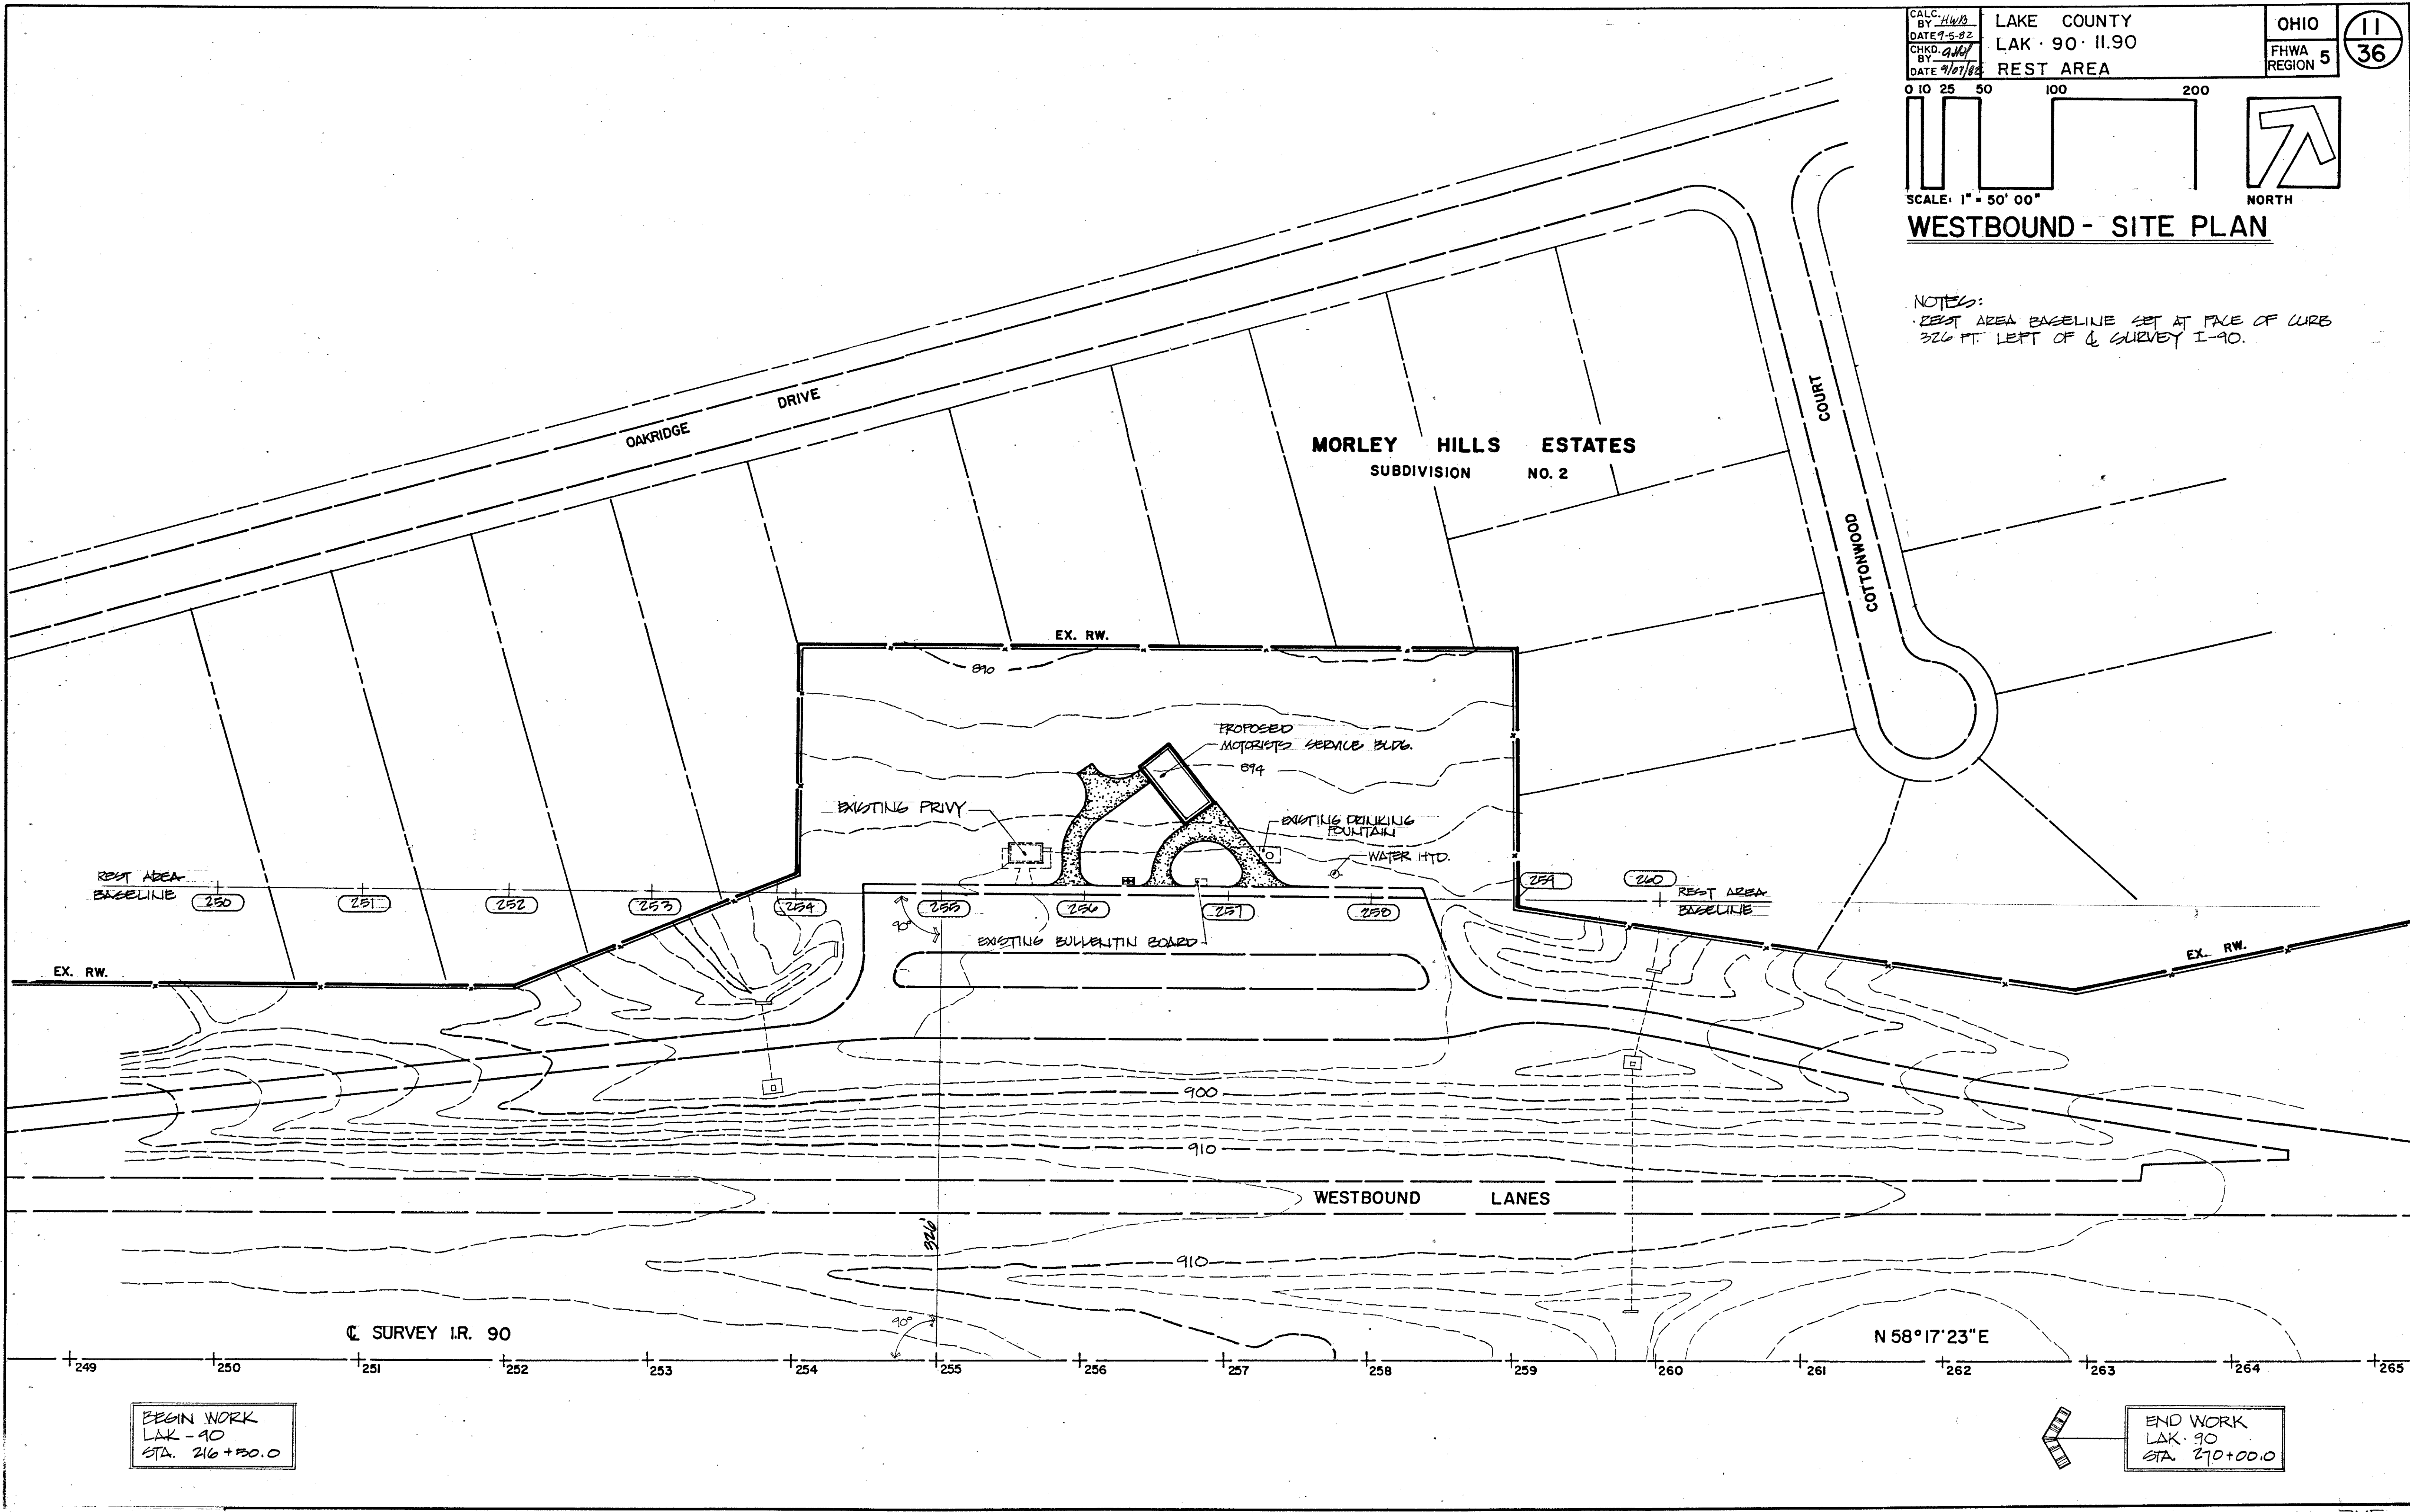

BEGIN WORK
 LAK. 90
 STA. 216+30.0

END WORK
 LAK. 90
 STA. 270+00.0

WT