
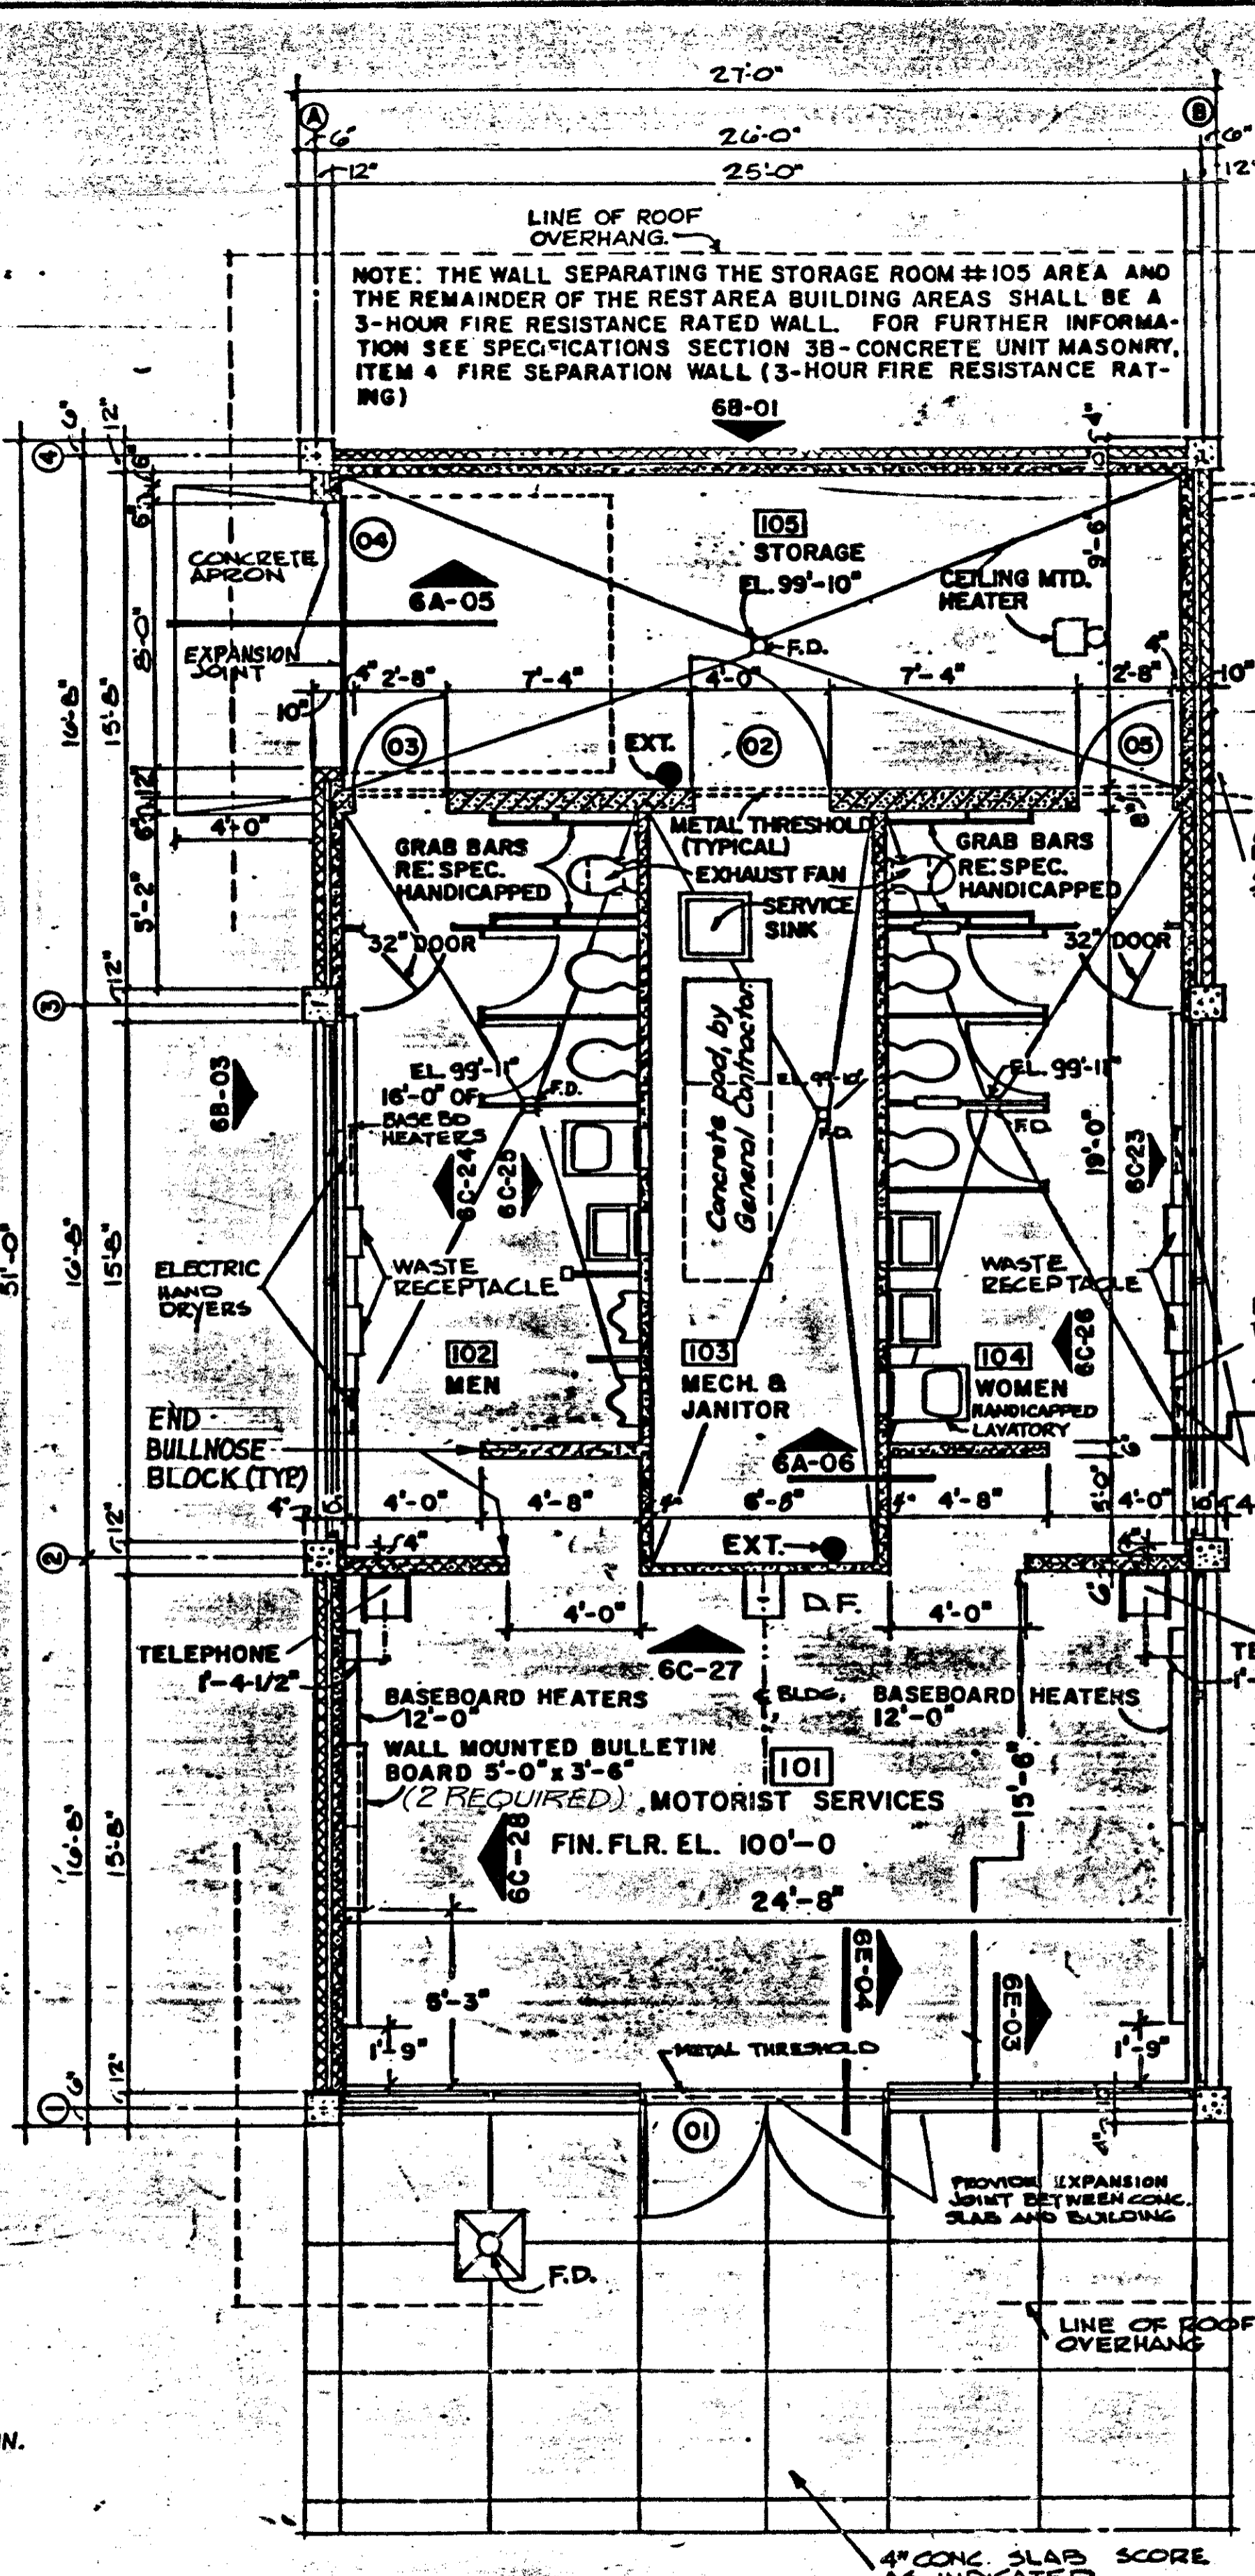
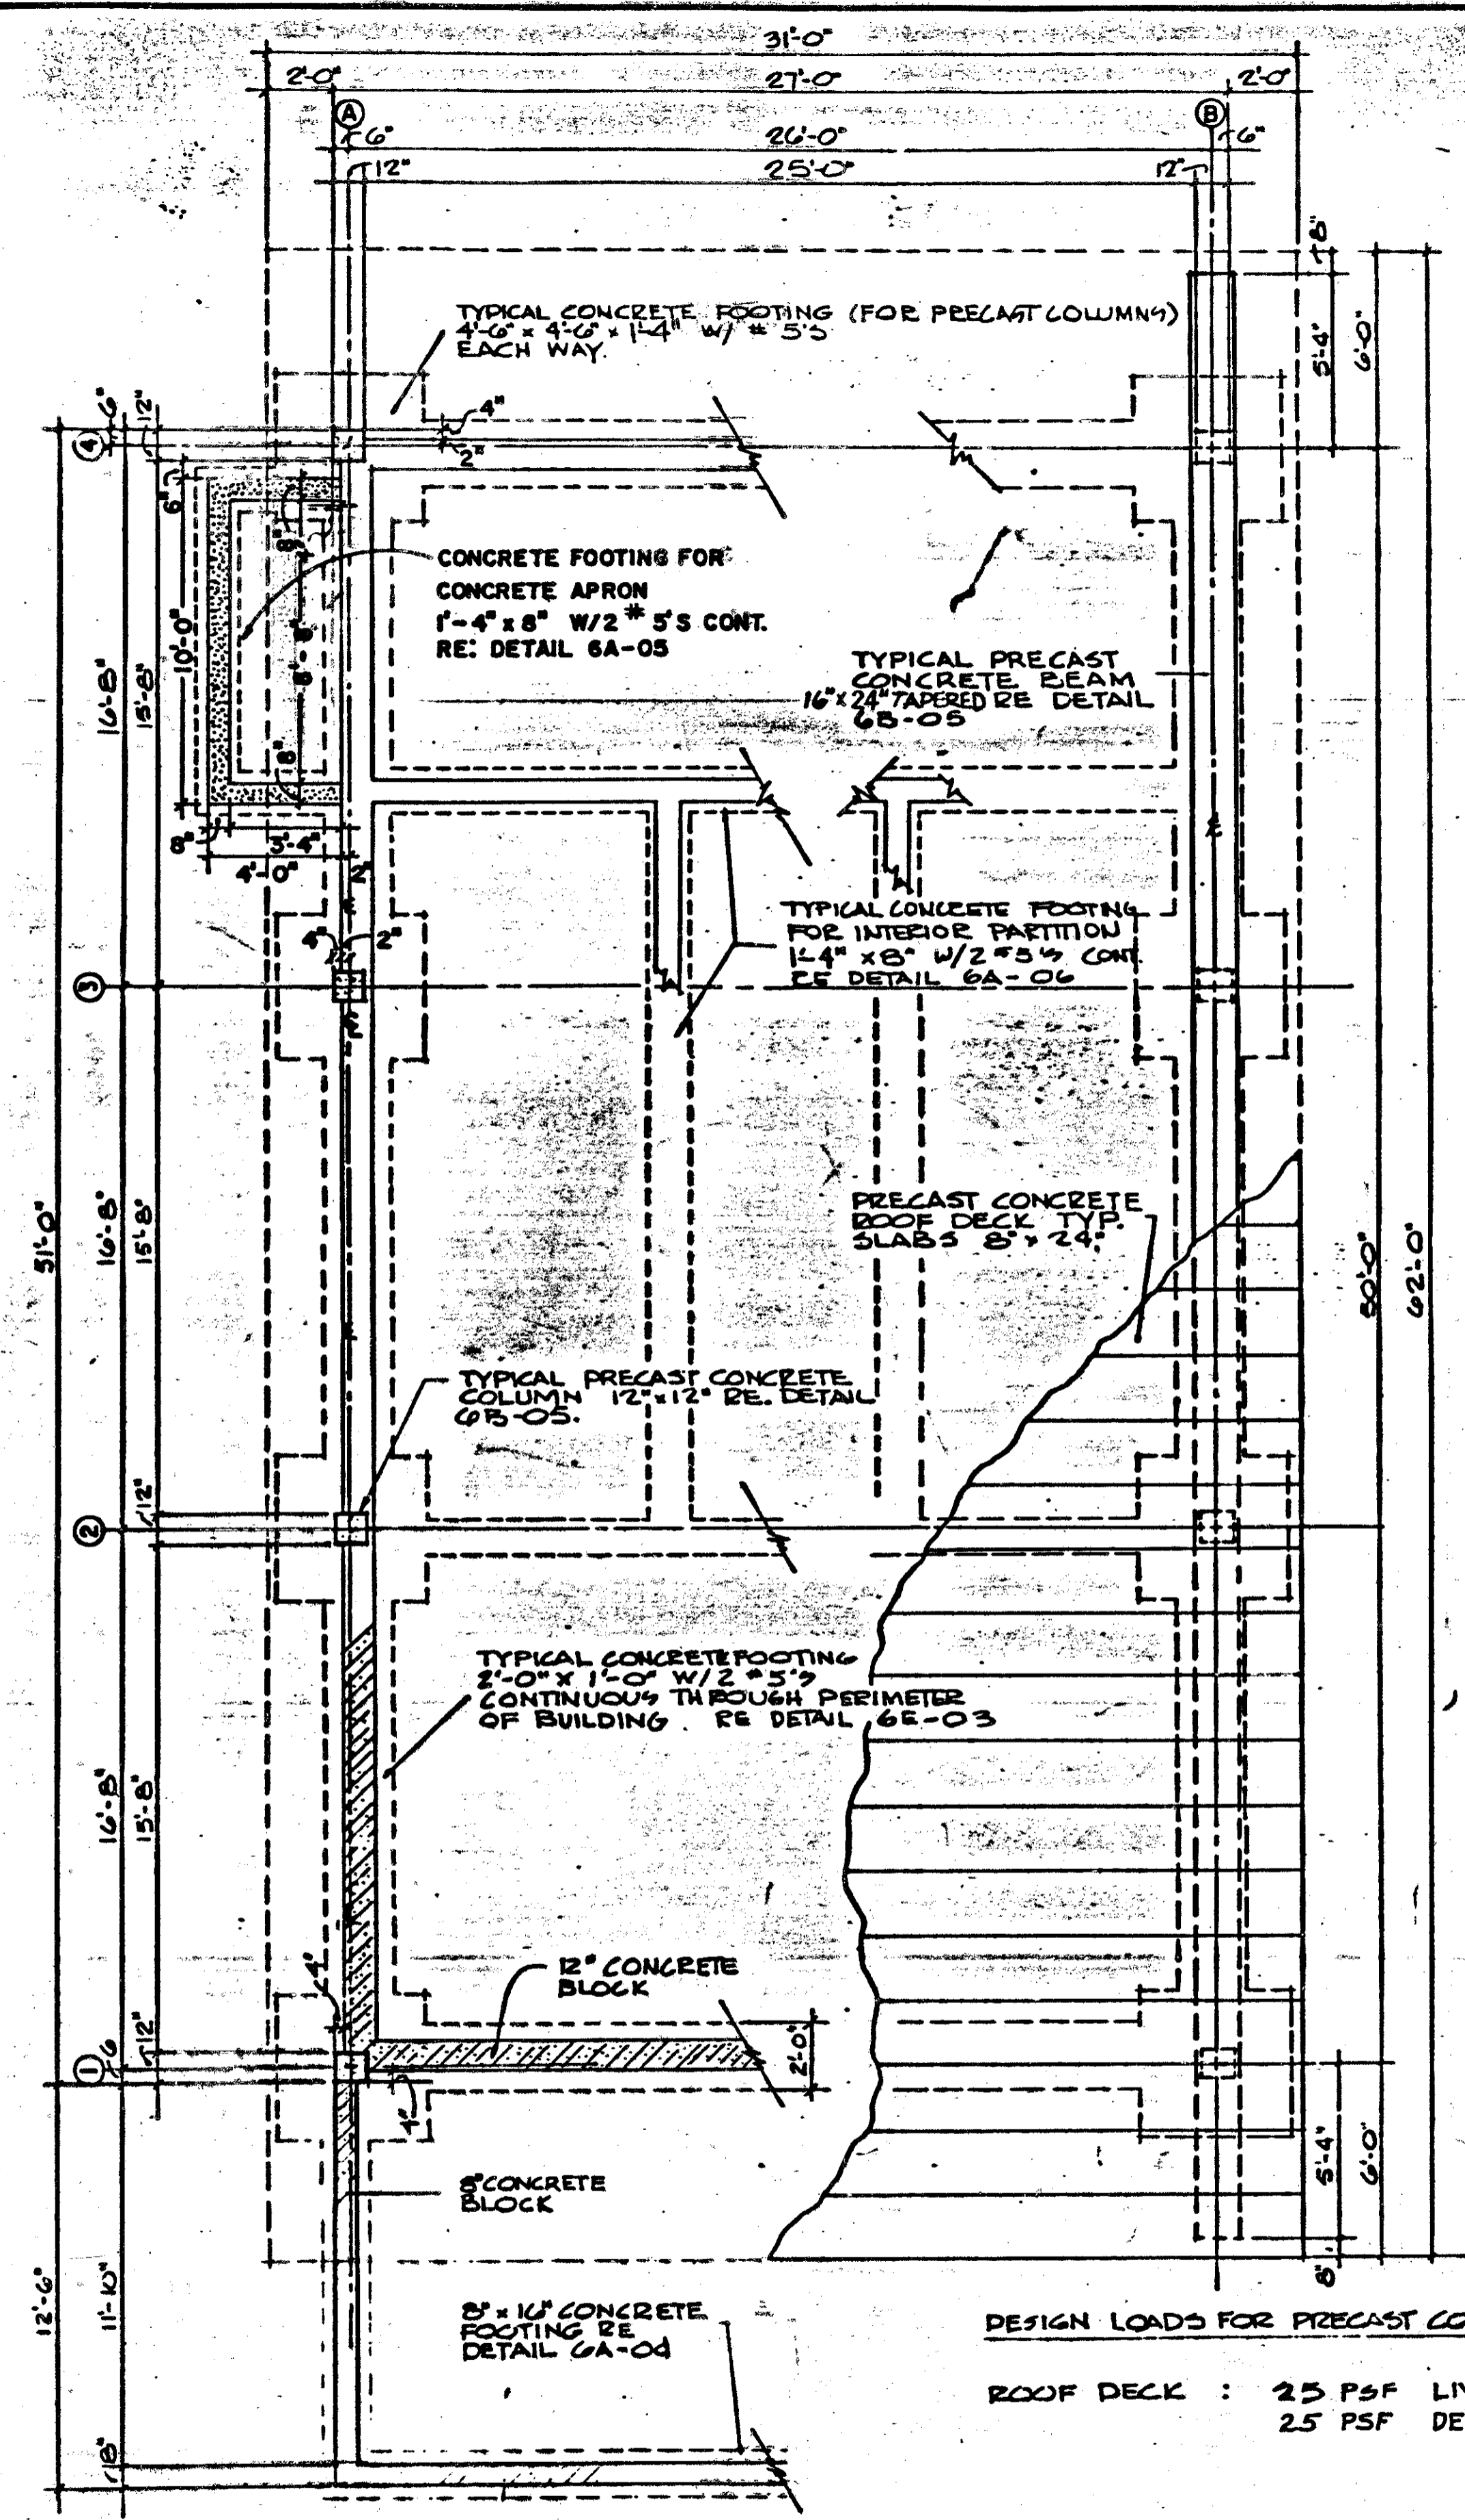
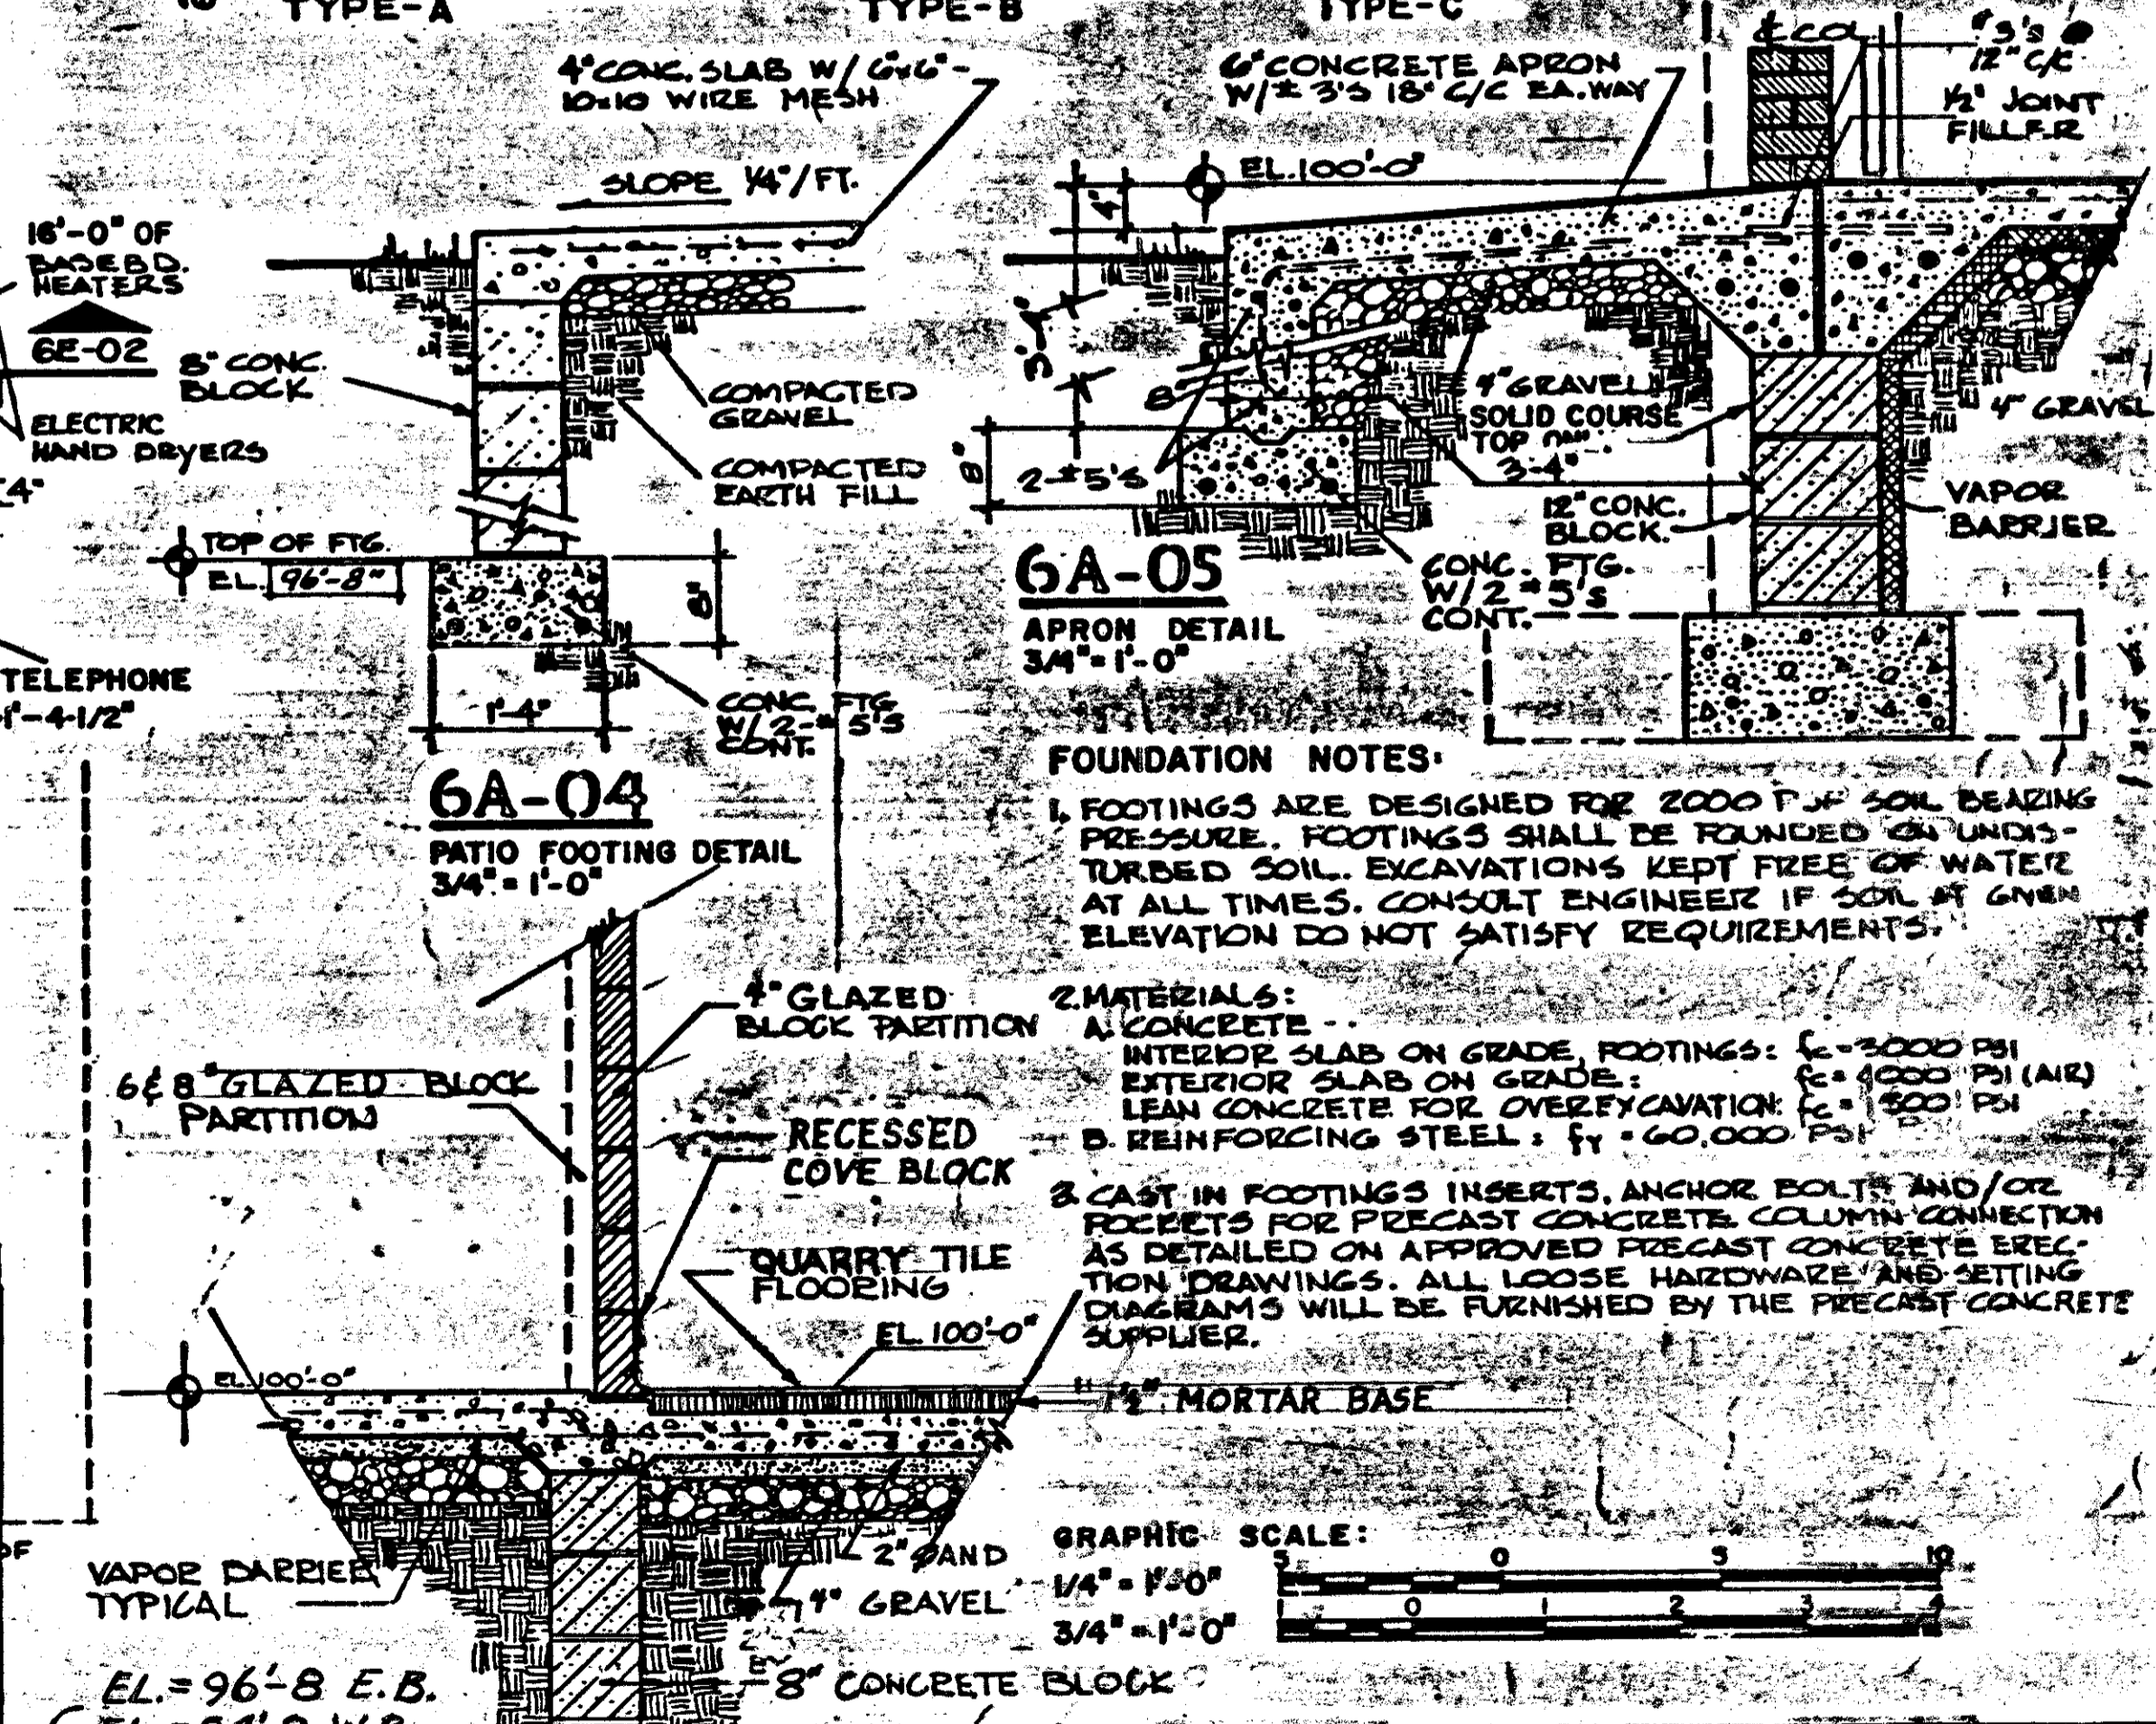


ROOM NO.	NAME	FLOOR	BASE	WALLS	CEILING	HT.	REMARKS
101	MOTORIST SERVICES	QUARRY TILE	*COVE. BLK	GLAZED BLY.	CONC. PAINTED	9'-0"	
102	MEN	QUARRY TILE	*COVE. BLK	GLAZED BLY.	CONC. PAINTED	9'-0"	
103	MECH. & JANITOR	CONC.		*	CONC. PAINTED	9'-0"	*Smooth back
104	WOMEN	QUARRY TILE	*COVE. BLK	GLAZED BLY.	CONC. PAINTED	9'-0"	
105	STORAGE	CONC.		CONC. BLY.	CONC. PAINTED	9'-0"	

\*RECESSED

DOOR NO.	TYPE	SIZE	HRDWR.	REMARKS
01	A	PE-3'-0" x 7'-0" x 1 3/4"	A	U.L. "A" LABEL, 3-HOUR RE. GC-13 AND 14
02	B	4'-0" x 6'-8" x 1 3/4"	C	U.L. "A" LABEL, 3-HOUR RE. GC-13 AND 14
03	B	2'-8" x 6'-8" x 1 3/4"	B	U.L. "A" LABEL, 3-HOUR RE. GC-13 AND 14
04	C	8'-2" x 8'-1"	D	□ LEFT SIDE (AS SHOWN) □ RIGHT SIDE (ALT.)
05	B	2'-8" x 6'-8" x 1 3/4"	B	U.L. "A" LABEL, 3-HOUR RE. GC-13 AND 14

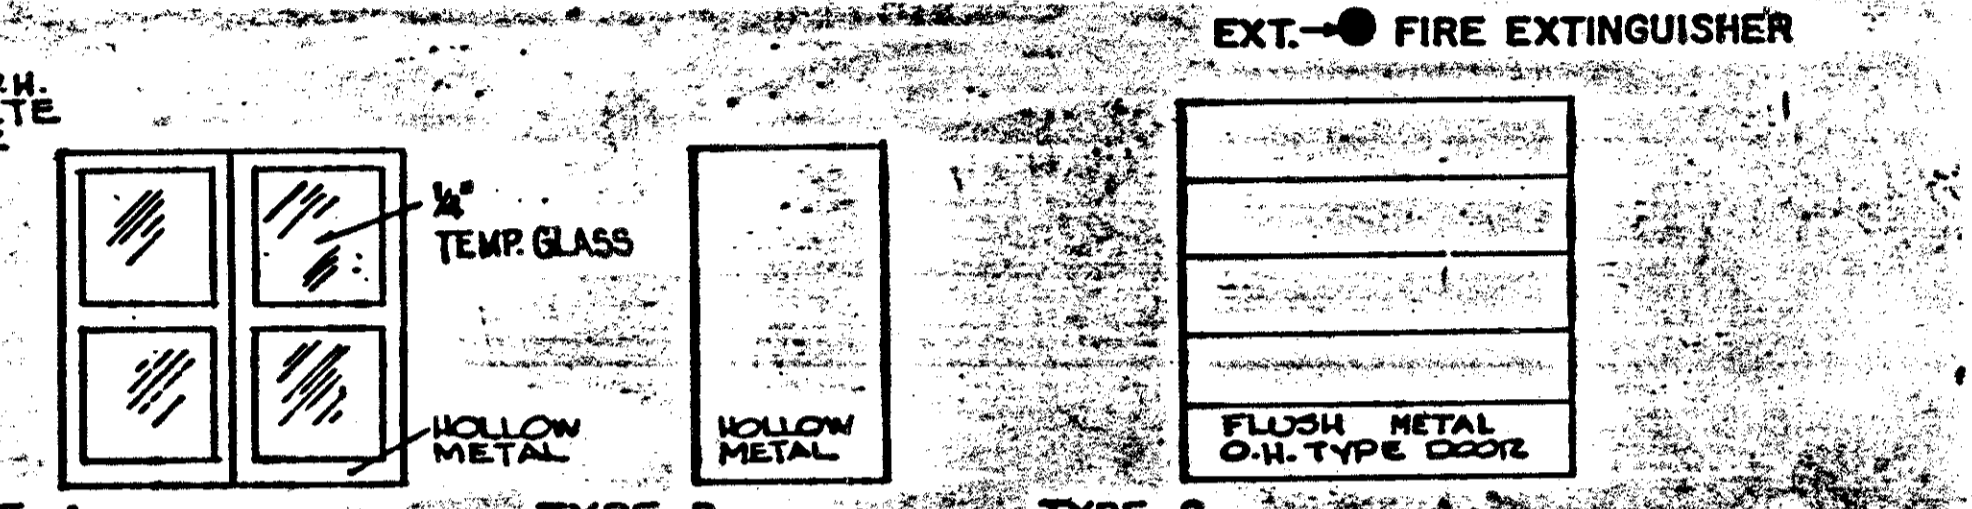

6A-01 HALF FOUNDATION PLAN 1/4" = 1'-0"

6A-02 HALF ROOF FRAMING PLAN 1/4" = 1'-0"

6A-03 FLOOR PLAN 1/4" = 1'-0"

OHIO BUREAU OF DEPARTMENT OF TRANSPORTATION	DESIGN SERVICES	SHEET NO. RRA 6A
MOTORIST SERVICES BUILDING & STORAGE UNIT		DATE 9-1-70
REVISIONS: 3-1-78 BY O.D.T. 7-6-78 2-28-79 1-22-80 2-17-81 12-18-81		

PREPARED BY DEPARTMENT OF PUBLIC WORKS  
 DESIGNER: ARNOLD, HARTMAN, KINCHROG, KOSBERG, SWABENGIN