
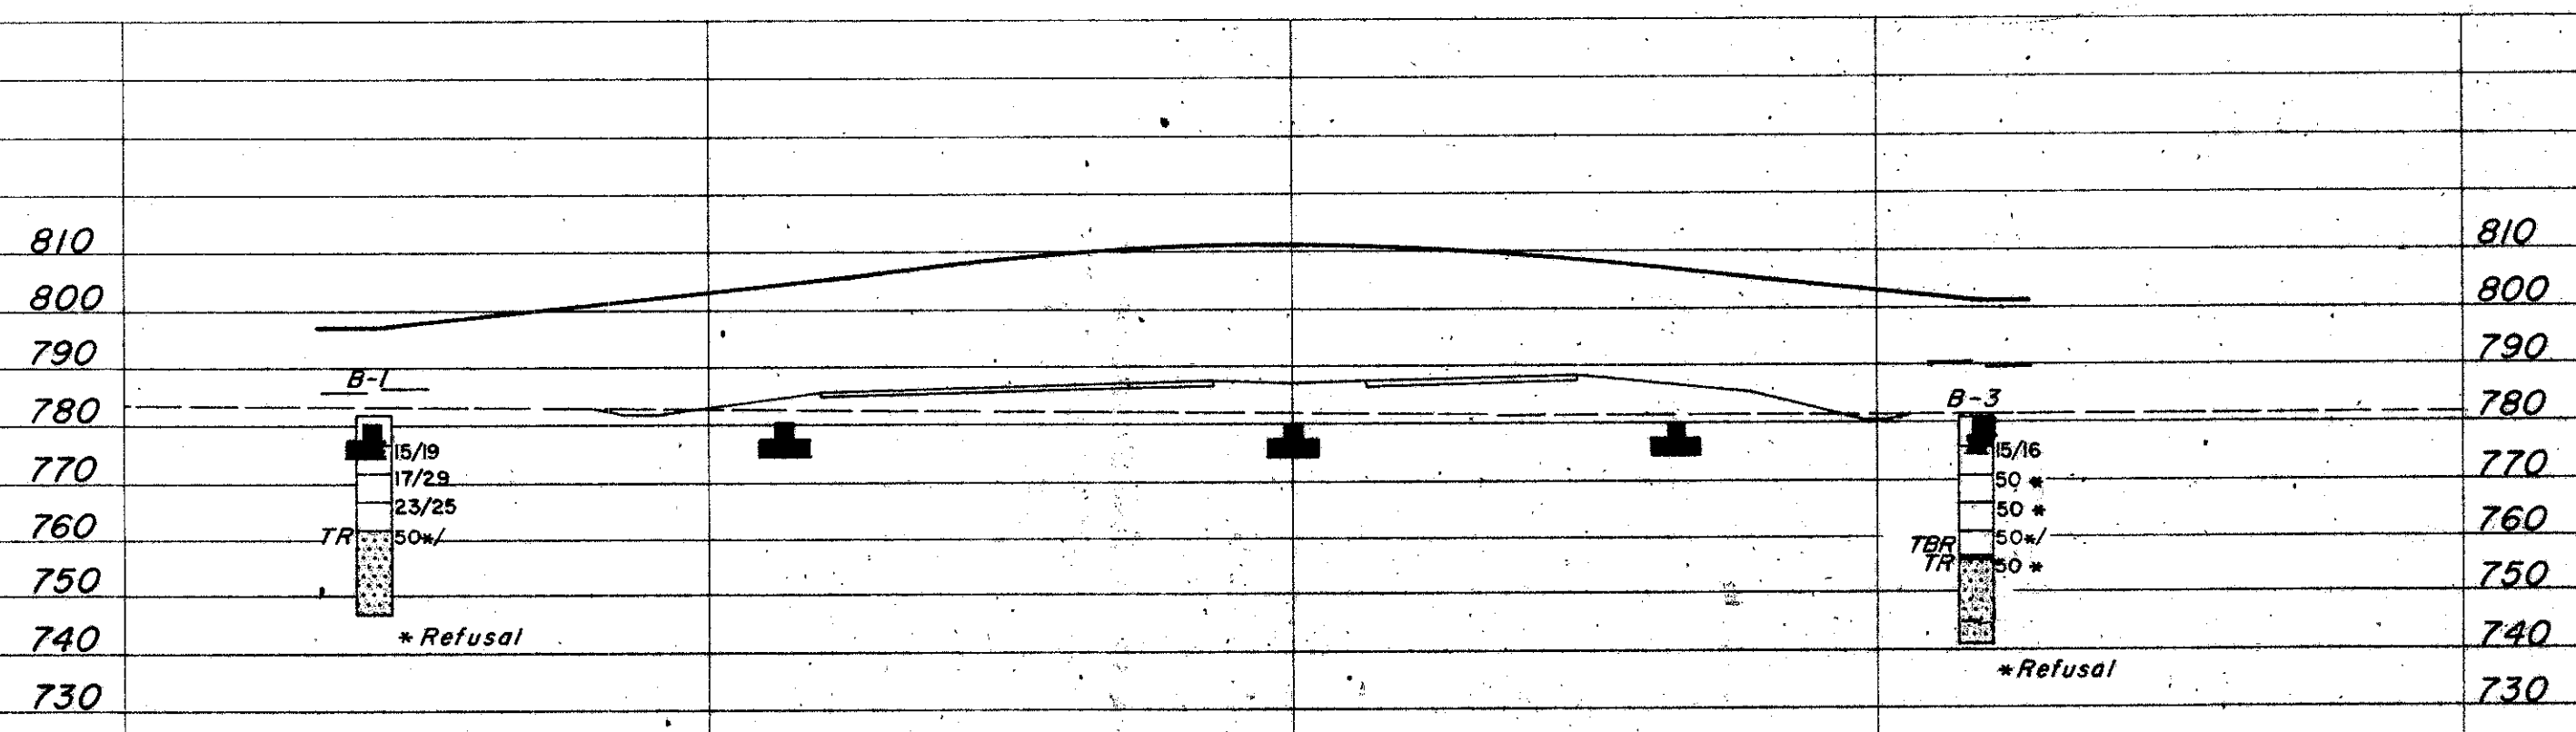


RECORDED  
NOV 22 1962

CUY-480-0.00

12  
18  
2/2

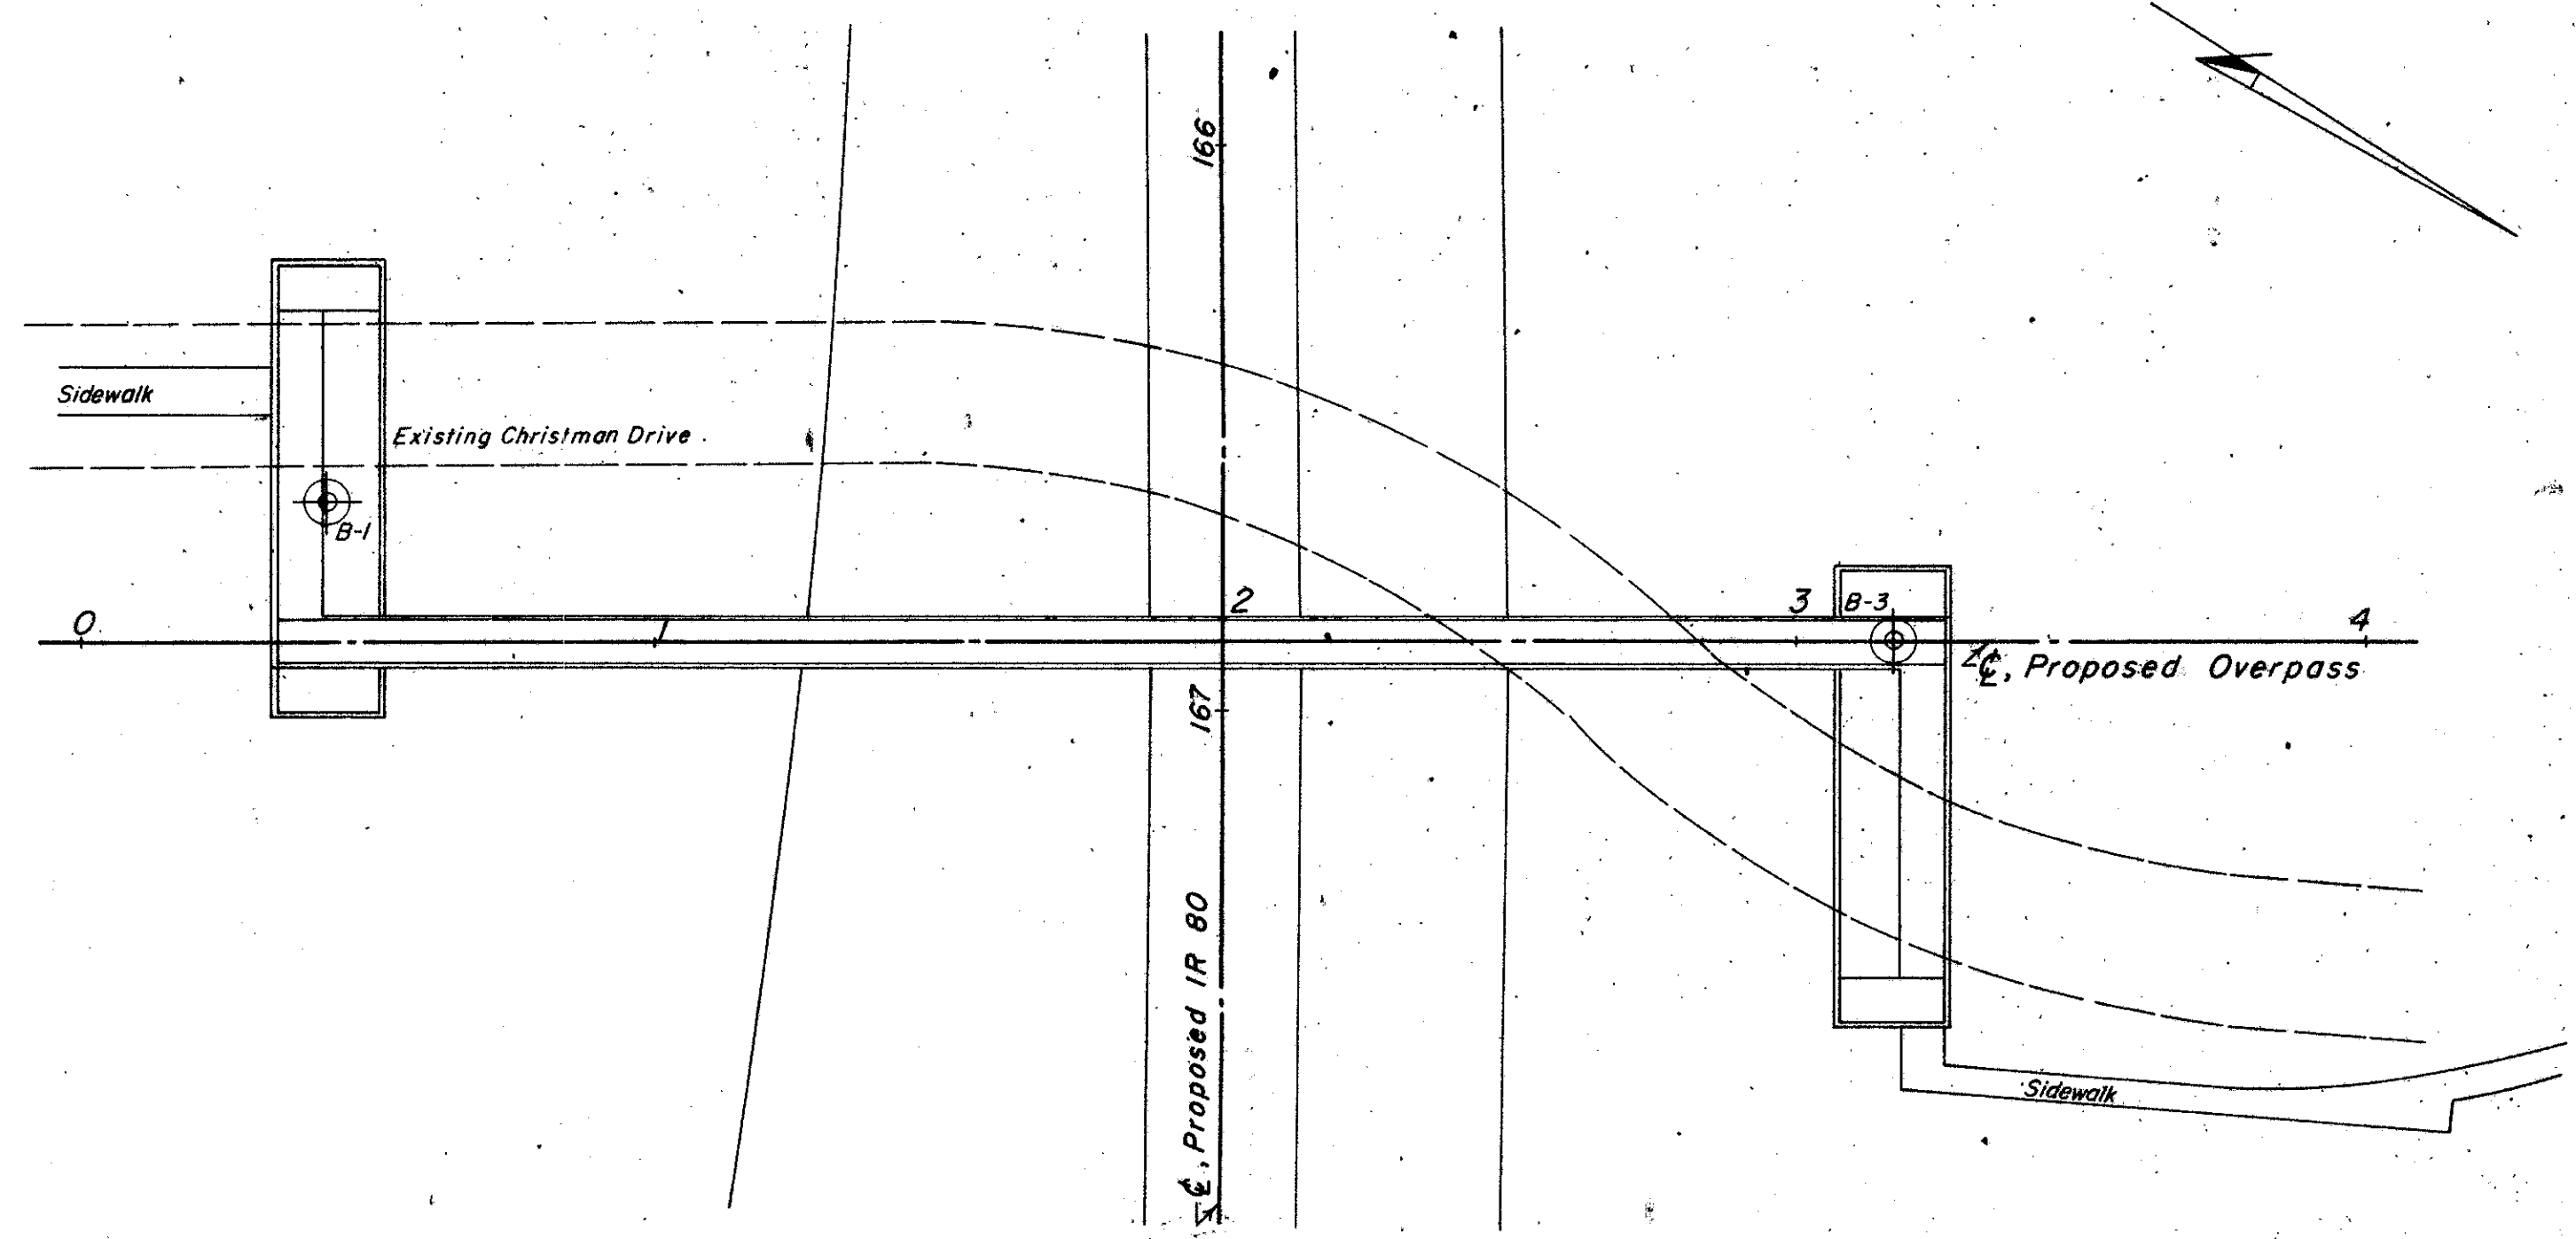

OHIO DEPARTMENT OF HIGHWAYS TESTING LABORATORY 1620 WEST BROAD STREET, COLUMBUS 23, OHIO			
STRUCTURE FOUNDATION INVESTIGATION			
BRIDGE NO.	CUY-480-0127		
SEC.	PEDESTRIAN OVERPASS CUY-480-0.00		
PLAN AND PROFILE			
DRAWN BY	CHECKED BY	REVIEWED BY	DATE
J.E.C.	R.D.R.	G.P.H.	8/21/69

SCALE: 1" = 30'