
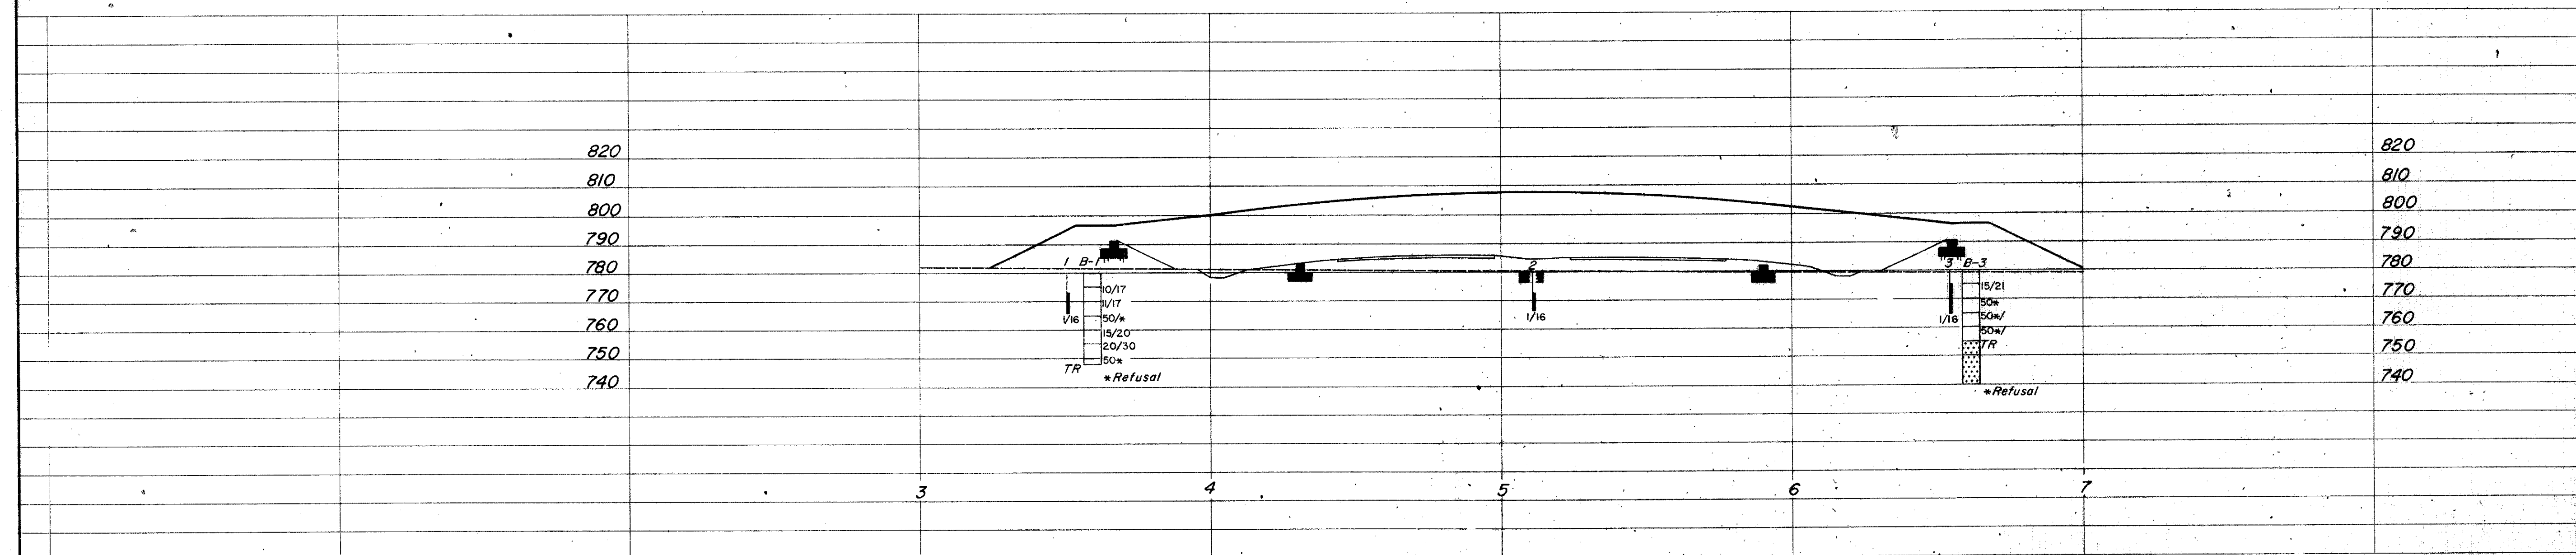


NOV 28 1962

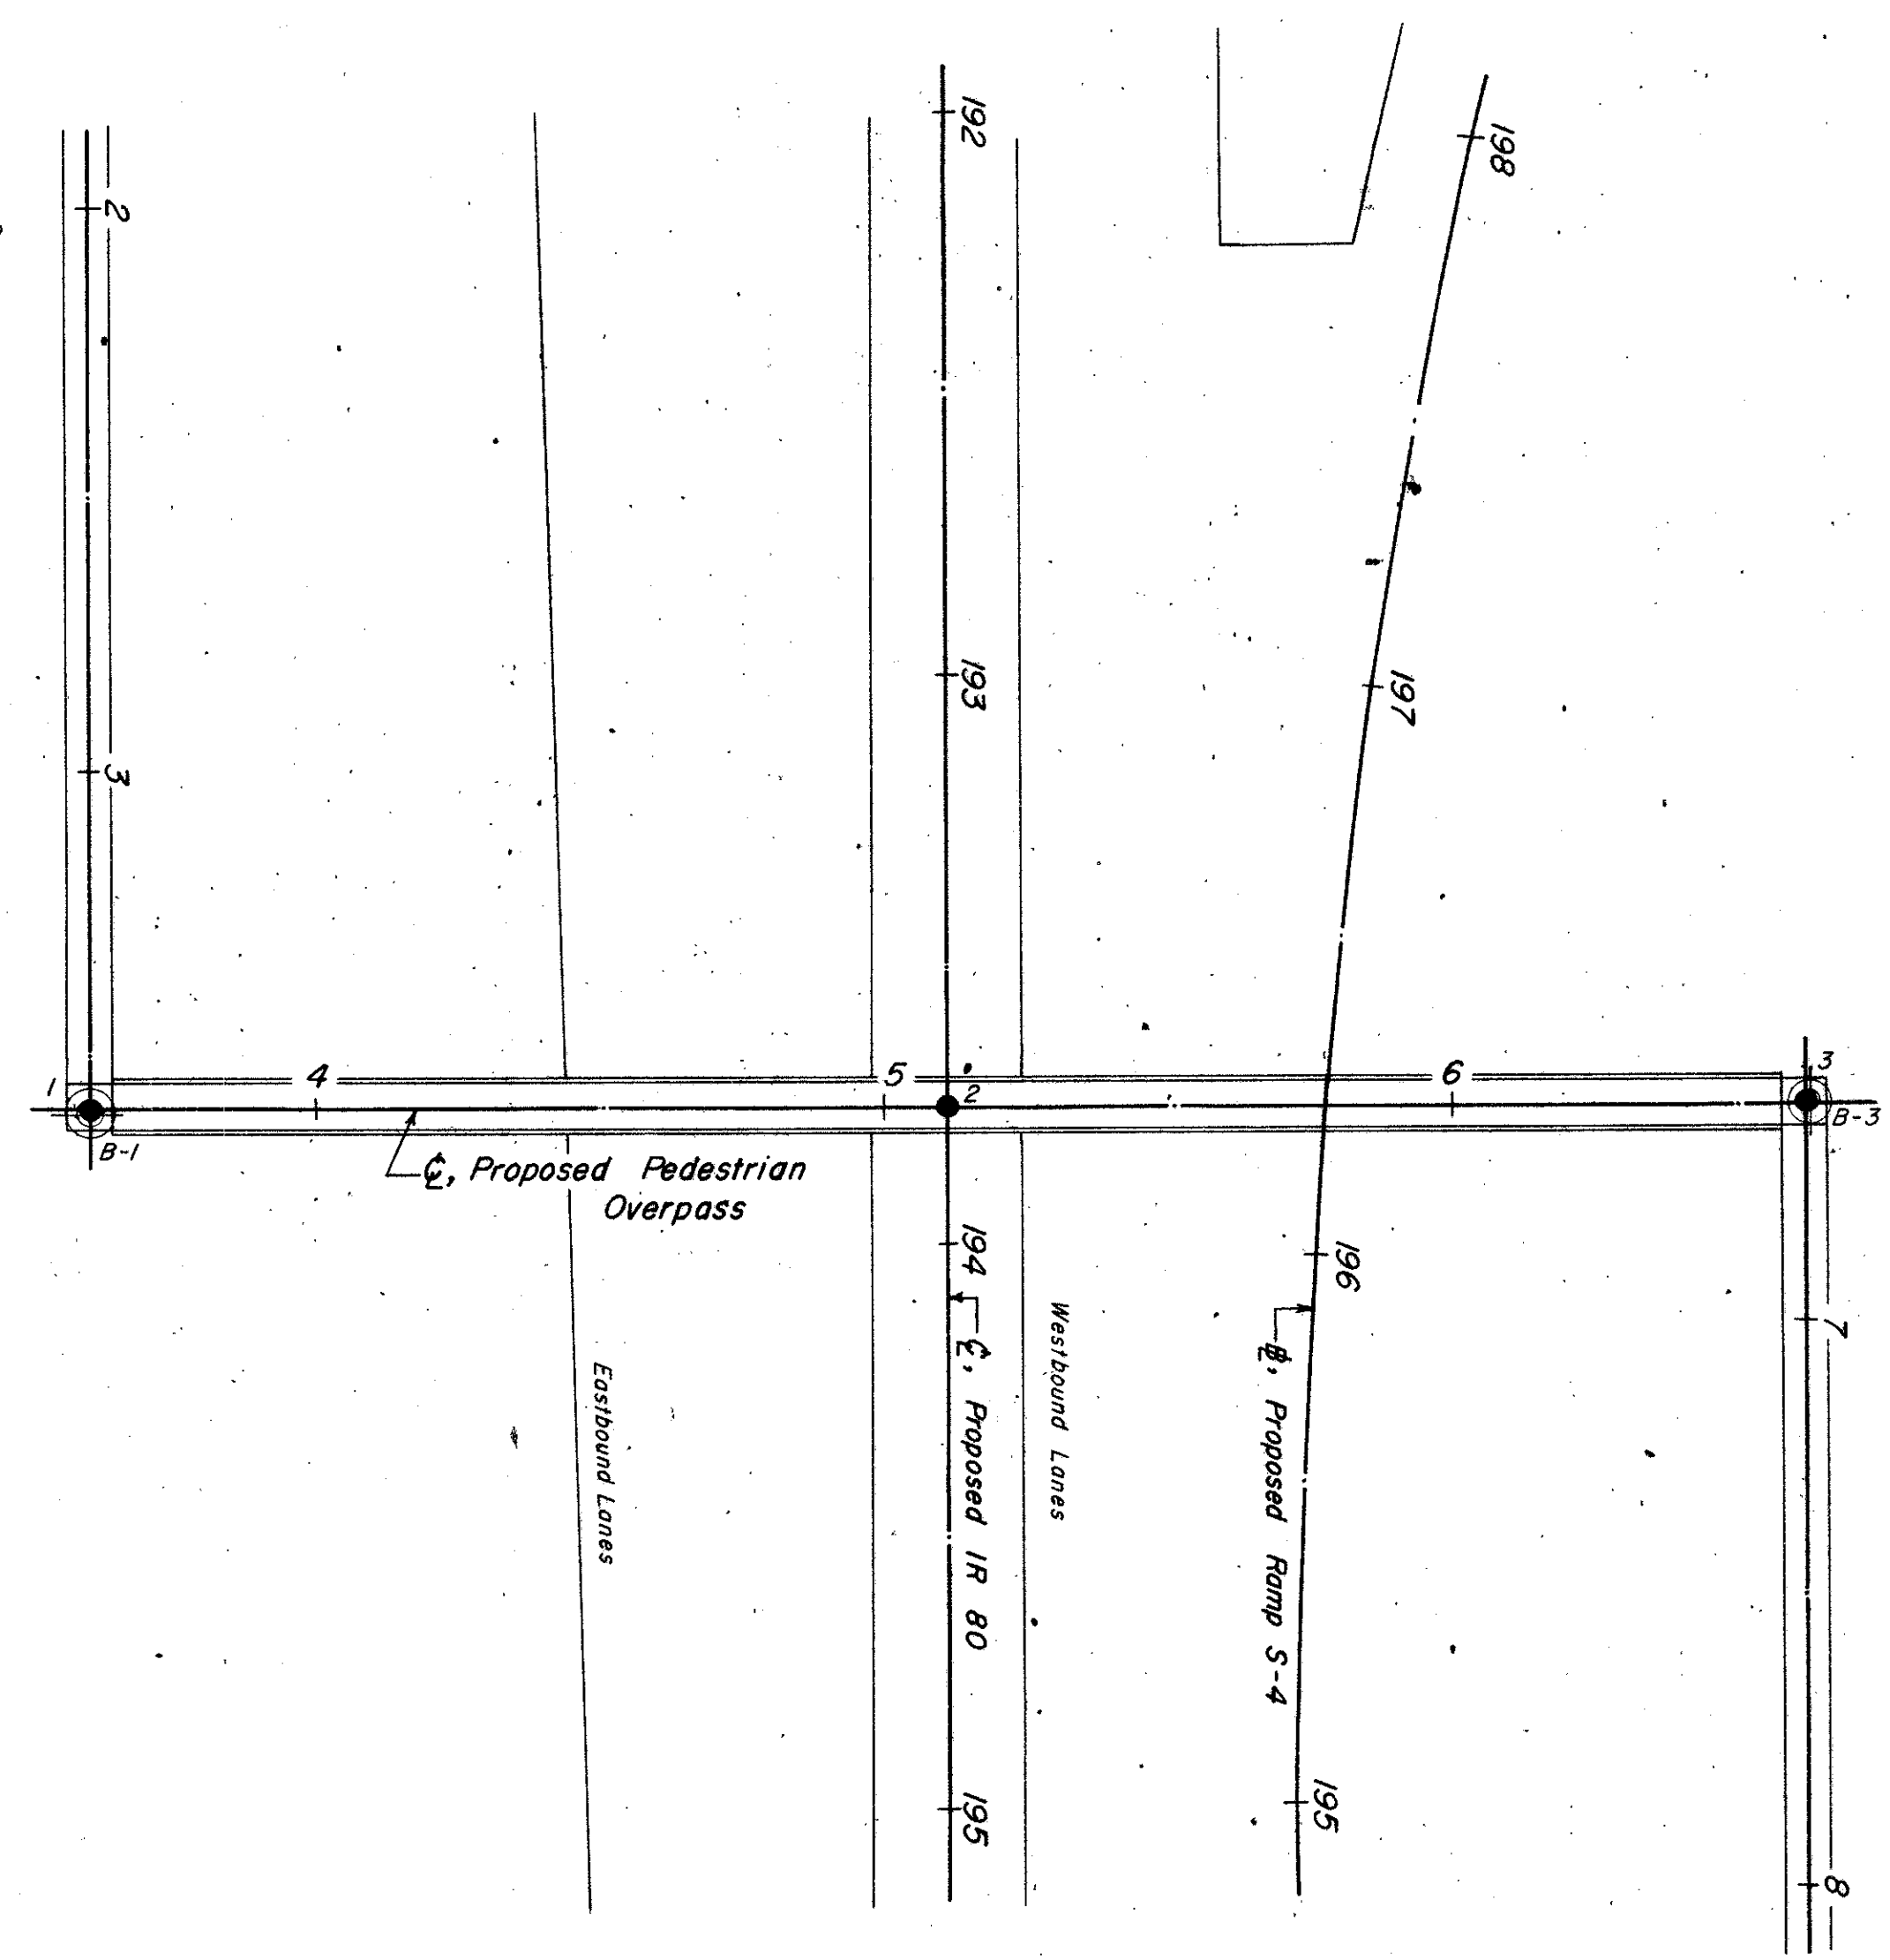

OHIO DEPARTMENT OF HIGHWAYS
TESTING LABORATORY
1620 WEST BROAD STREET, COLUMBUS 23, OHIO

STRUCTURE FOUNDATION INVESTIGATION
BRIDGE NO. CUY-480-0177
PEDESTRIAN OVERPASS
SEC. CUY-480-0.00

PLAN AND PROFILE

DRAWN BY E.D.W.	CHECKED BY L.N.L.	REVIEWED BY R.D.R.	DATE 9/3/69
--------------------	----------------------	-----------------------	----------------

SCALE: 1" = 30'