


TYPICAL SECTIONS


TYPE 448 ON 301

LAKE COUNTY
LAK-90-17.42/25.15/27.76

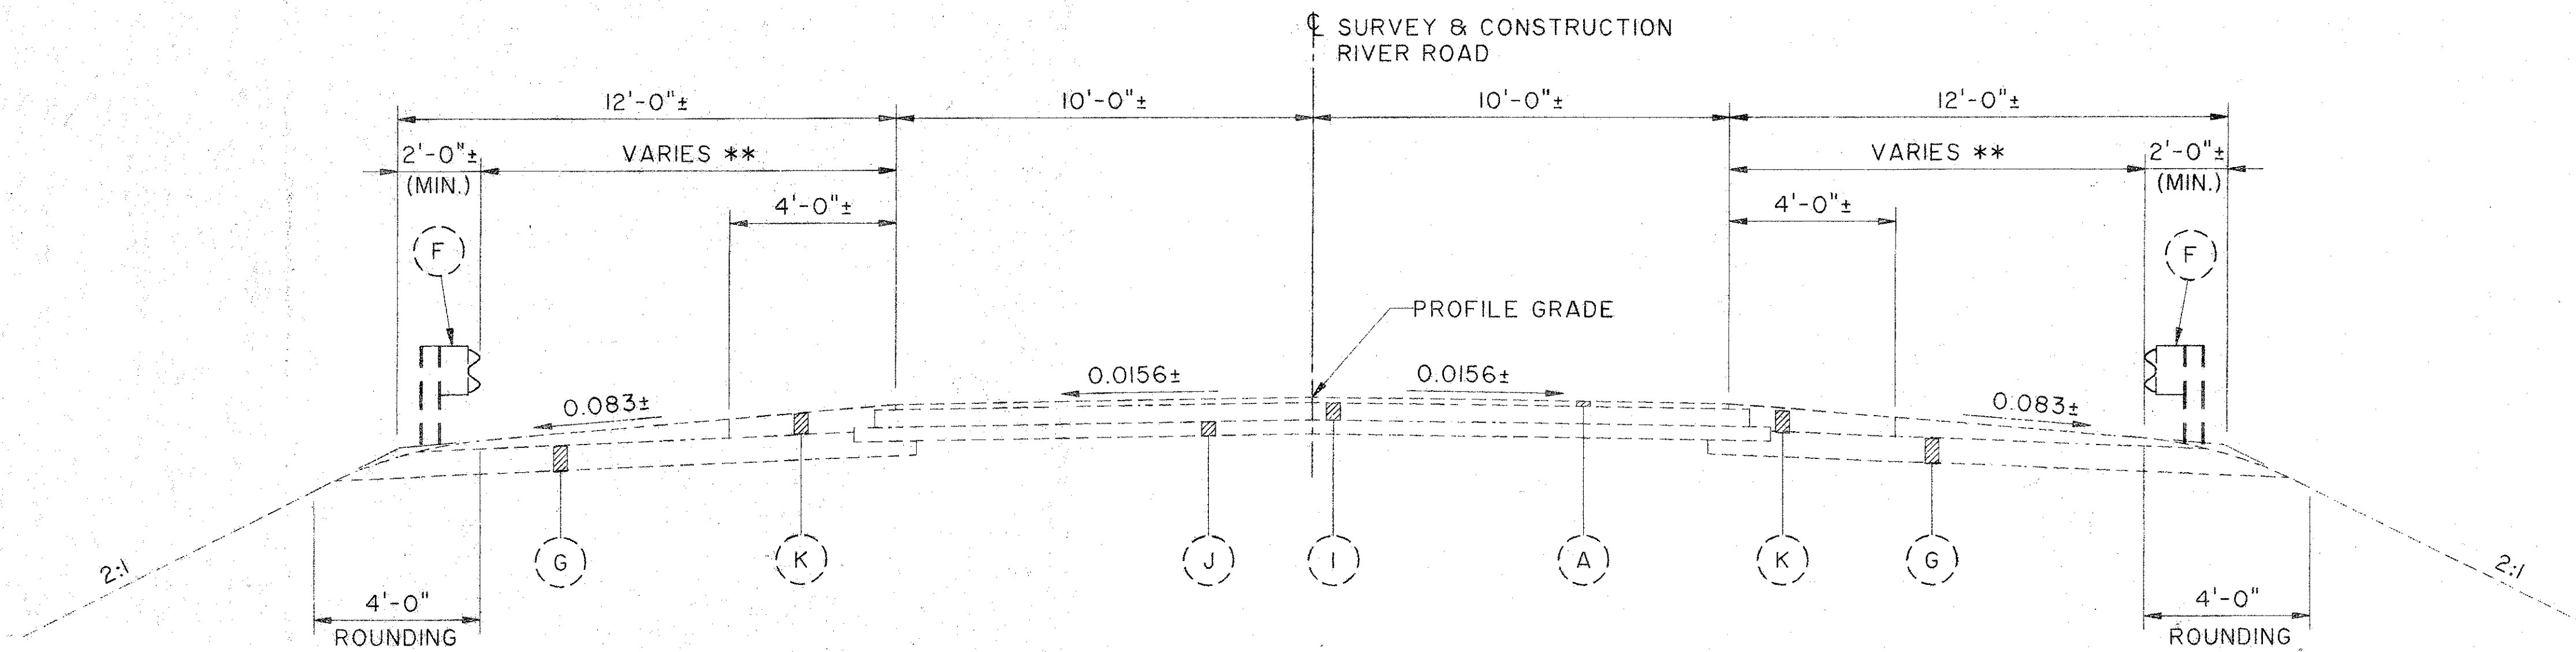

EXISTING NORMAL SECTION

STA. 96+80.00 TO STA. 97+75.36 = 95.36 LIN. FT.
 STA. 102+12.92 TO STA. 102+75.00 = 62.08 LIN. FT.
 TOTAL 157.44 LIN. FT.

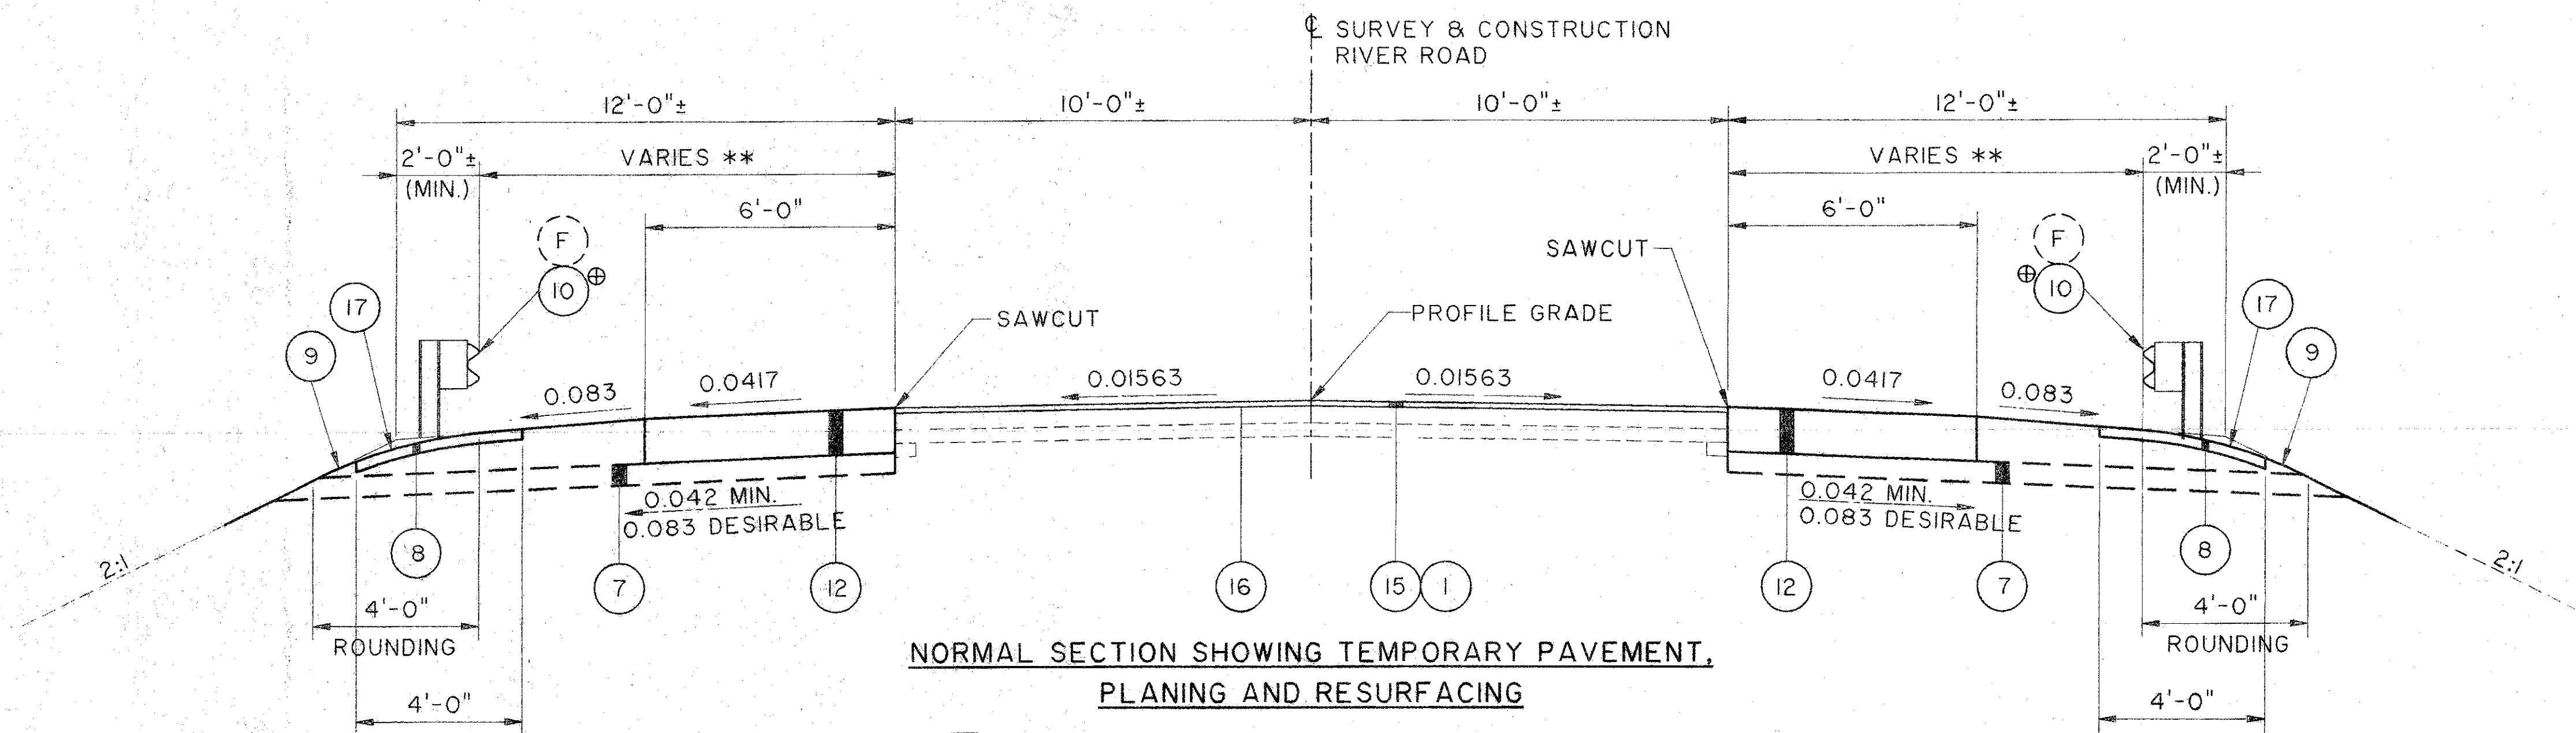

NORMAL SECTION SHOWING TEMPORARY PAVEMENT, PLANING AND RESURFACING

LIMITS OF TEMPORARY PAVEMENT	STA. 96+30.00 ± TO STA. 96+80.00 LT.	= 50.00 LIN. FT.	(PHASE I)
	STA. 102+75.00 TO STA. 104+50.00 LT.	= 175.00 LIN. FT.	(PHASE I)
	TOTAL	225.00 LIN. FT.	
LIMITS OF PAVEMENT PLANING AND RESURFACING	STA. 95+00.00 TO STA. 96+80.00 RT.	= 180.00 LIN. FT.	(PHASE II)
	STA. 102+75.00 TO STA. 104+50.00 RT.	= 175.00 LIN. FT.	(PHASE II)
	TOTAL	355.00 LIN. FT.	

** GUARDRAIL OFFSET VARIES, SEE PLAN AND PROFILE DRAWINGS
 ⊕ FOR LIMIT OF GUARDRAIL SEE PLAN AND PROFILE.

FOR LEGEND SEE SHEET 2

File Name: K:\MIS\0007\0185\STRUCT\01850301
 Plot Scale: 1/8" = 1'-0"
 Plot Date: 06-17-94 (10:13)