

SEEDING
END WIDTH SO. YDS.

END WORK STA. 22+50.00
END PROJECT STA. 22+25.00


NOTES: 1) ALL SLOPES ARE NORMAL TO THE ROADWAY CENTERLINE
2) SEEDING AND MULCHING QUANTITIES ARE CALCULATED ON THE PLAN AND PROFILE SHEETS AND CARRIED TO THE GENERAL SUMMARY

CALC. APG
BY: GA
DATE: 5/94


OHIO
F.H.W.A. REGION 5
38
92

LAKE COUNTY
LAK-90-17.42/25.15/27.76


(S) - LIMITS OF SEEDING AND MULCHING

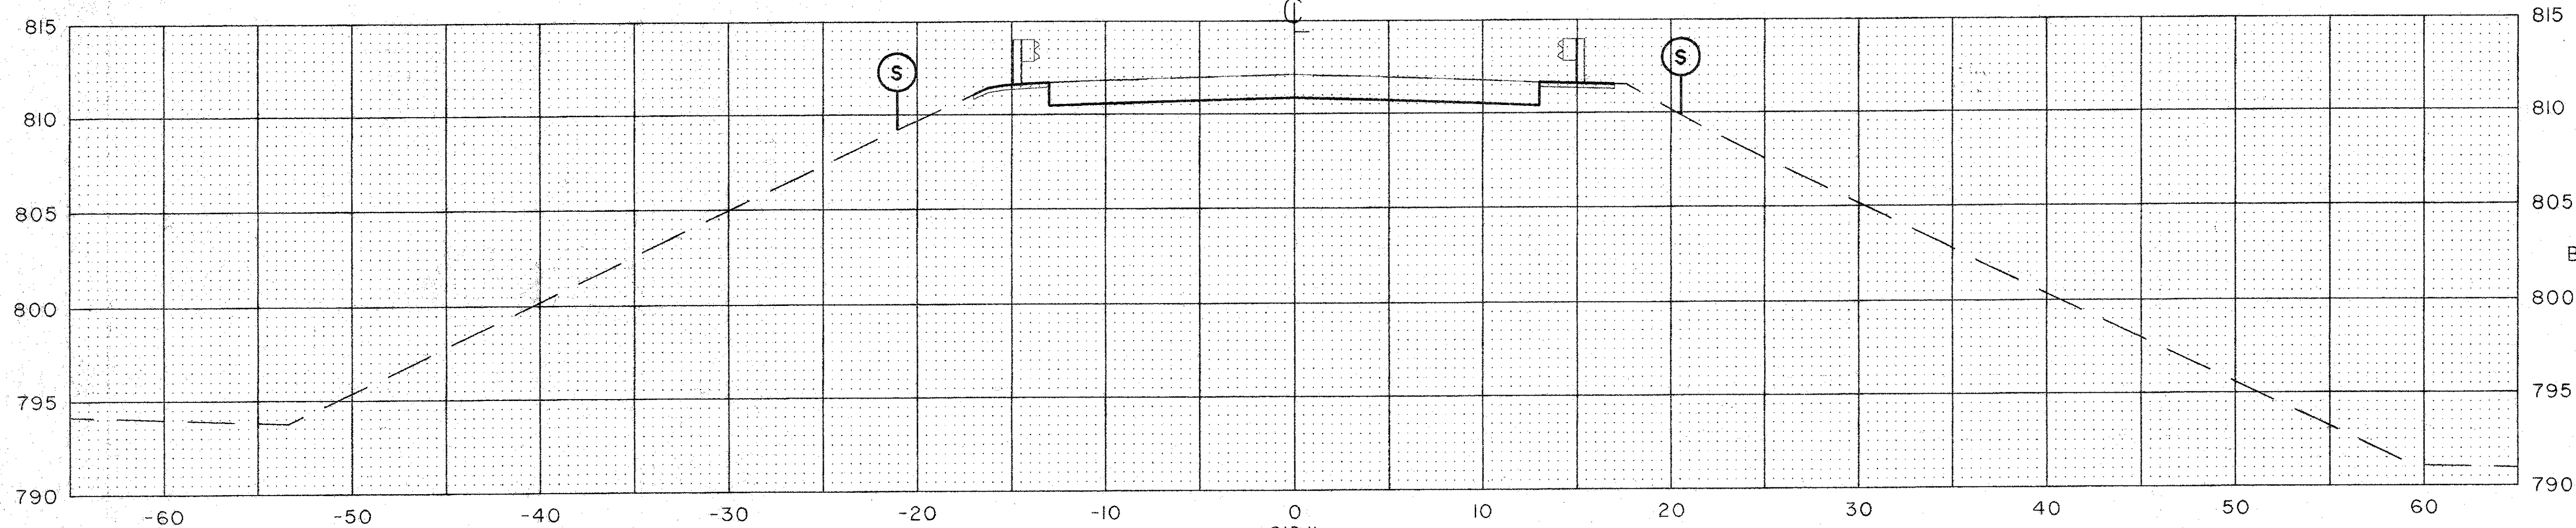

STATION 22+25 BACK

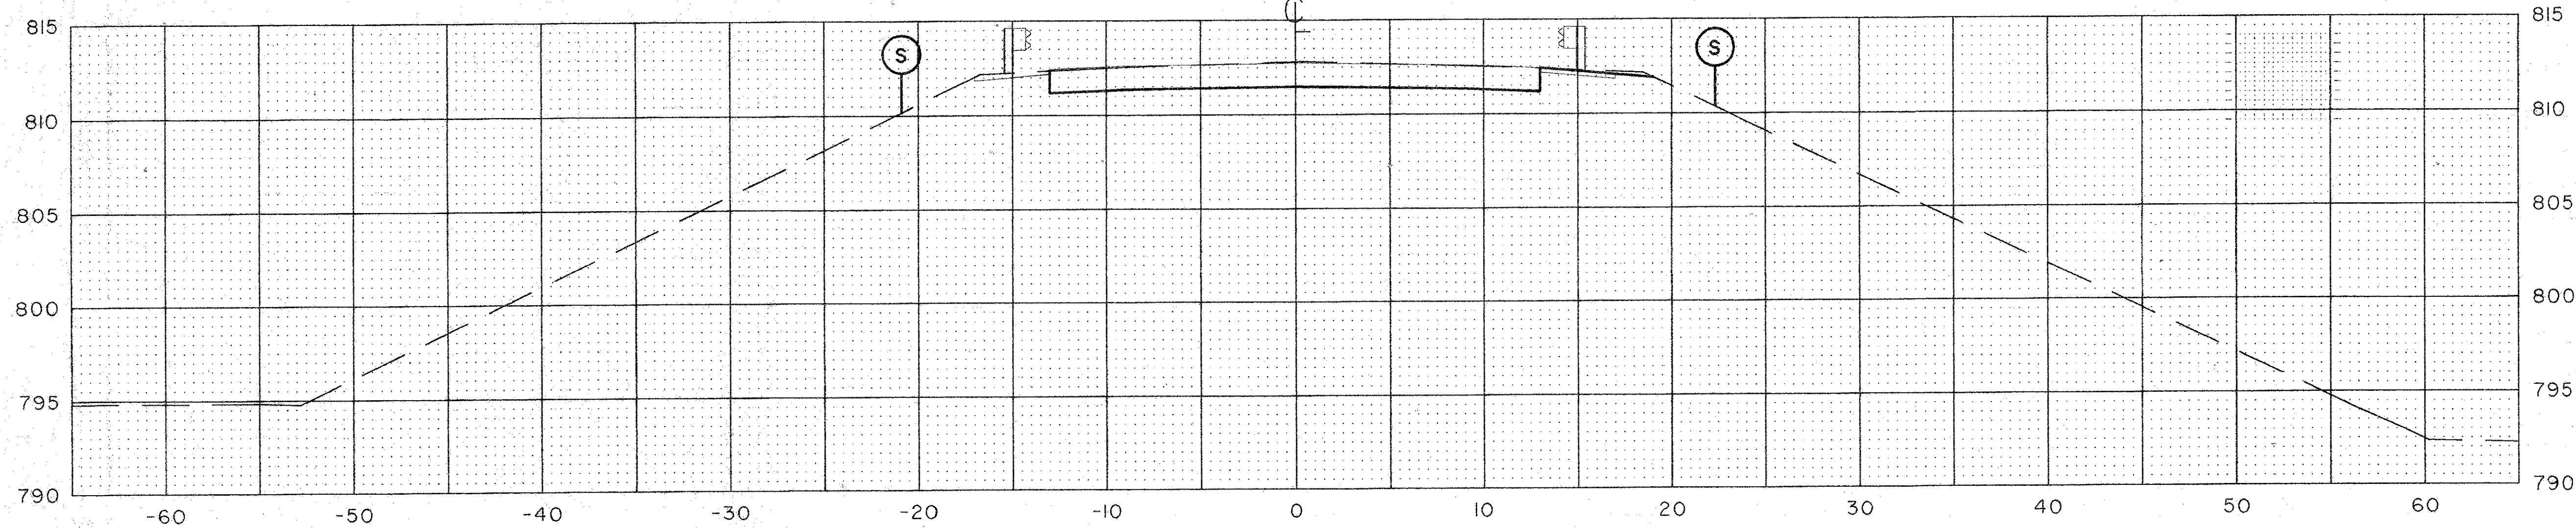

STATION 22+00

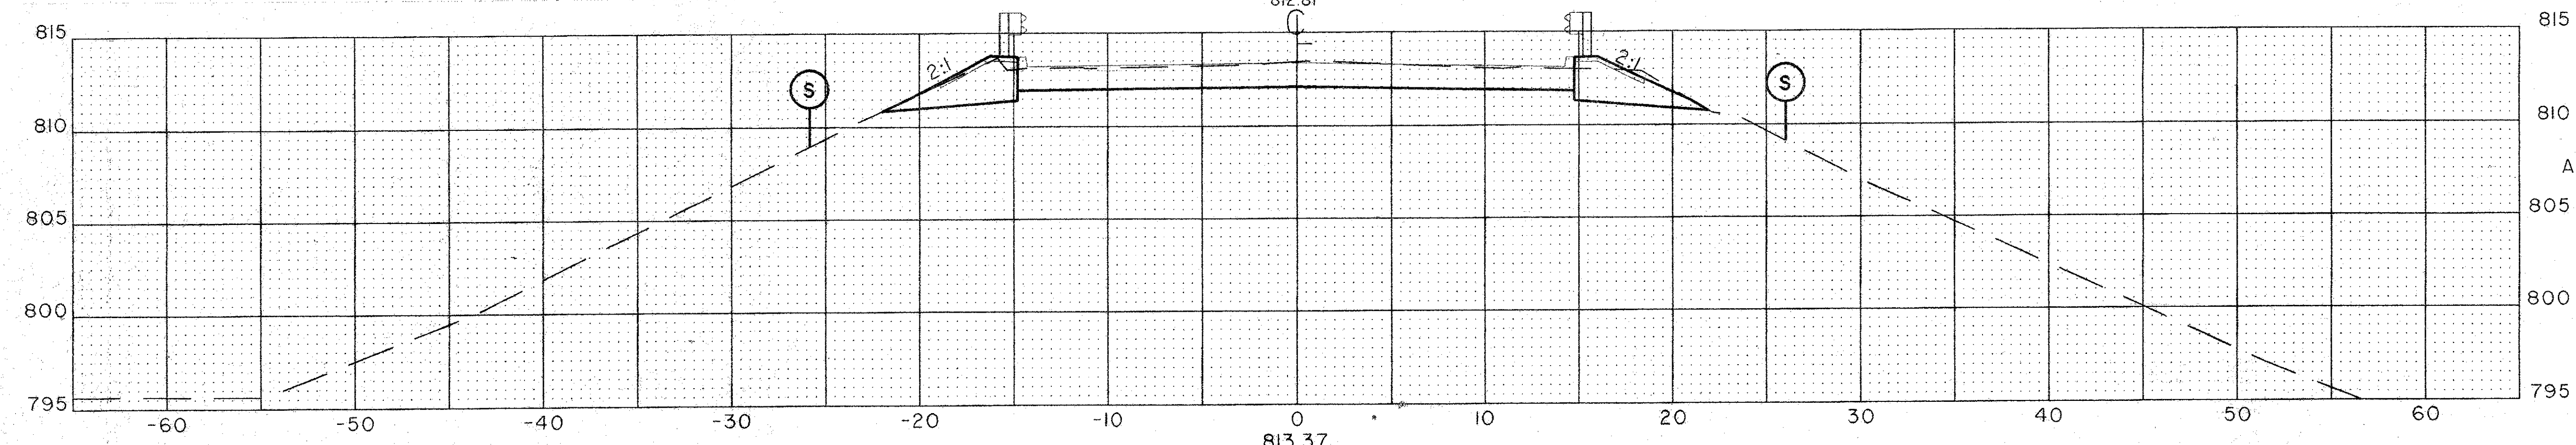

STATION 21+70.26 AHEAD (SKEW ANGLE: 11°12'20" RIGHT FORWARD)

	END AREA		VOLUME	
	CUT	FILL	CUT	FILL
BACK	33	0		
			31	0
			48	12
AHEAD	53	21		
TOTAL			79	12

CROSS SECTIONS

File name: K:\NGL\95001\0185\STRUCT\0185228
 Plot Scale: 1"=10'
 Drawn By: JWB/Date: 05-18-94 (16)

RATES RD