
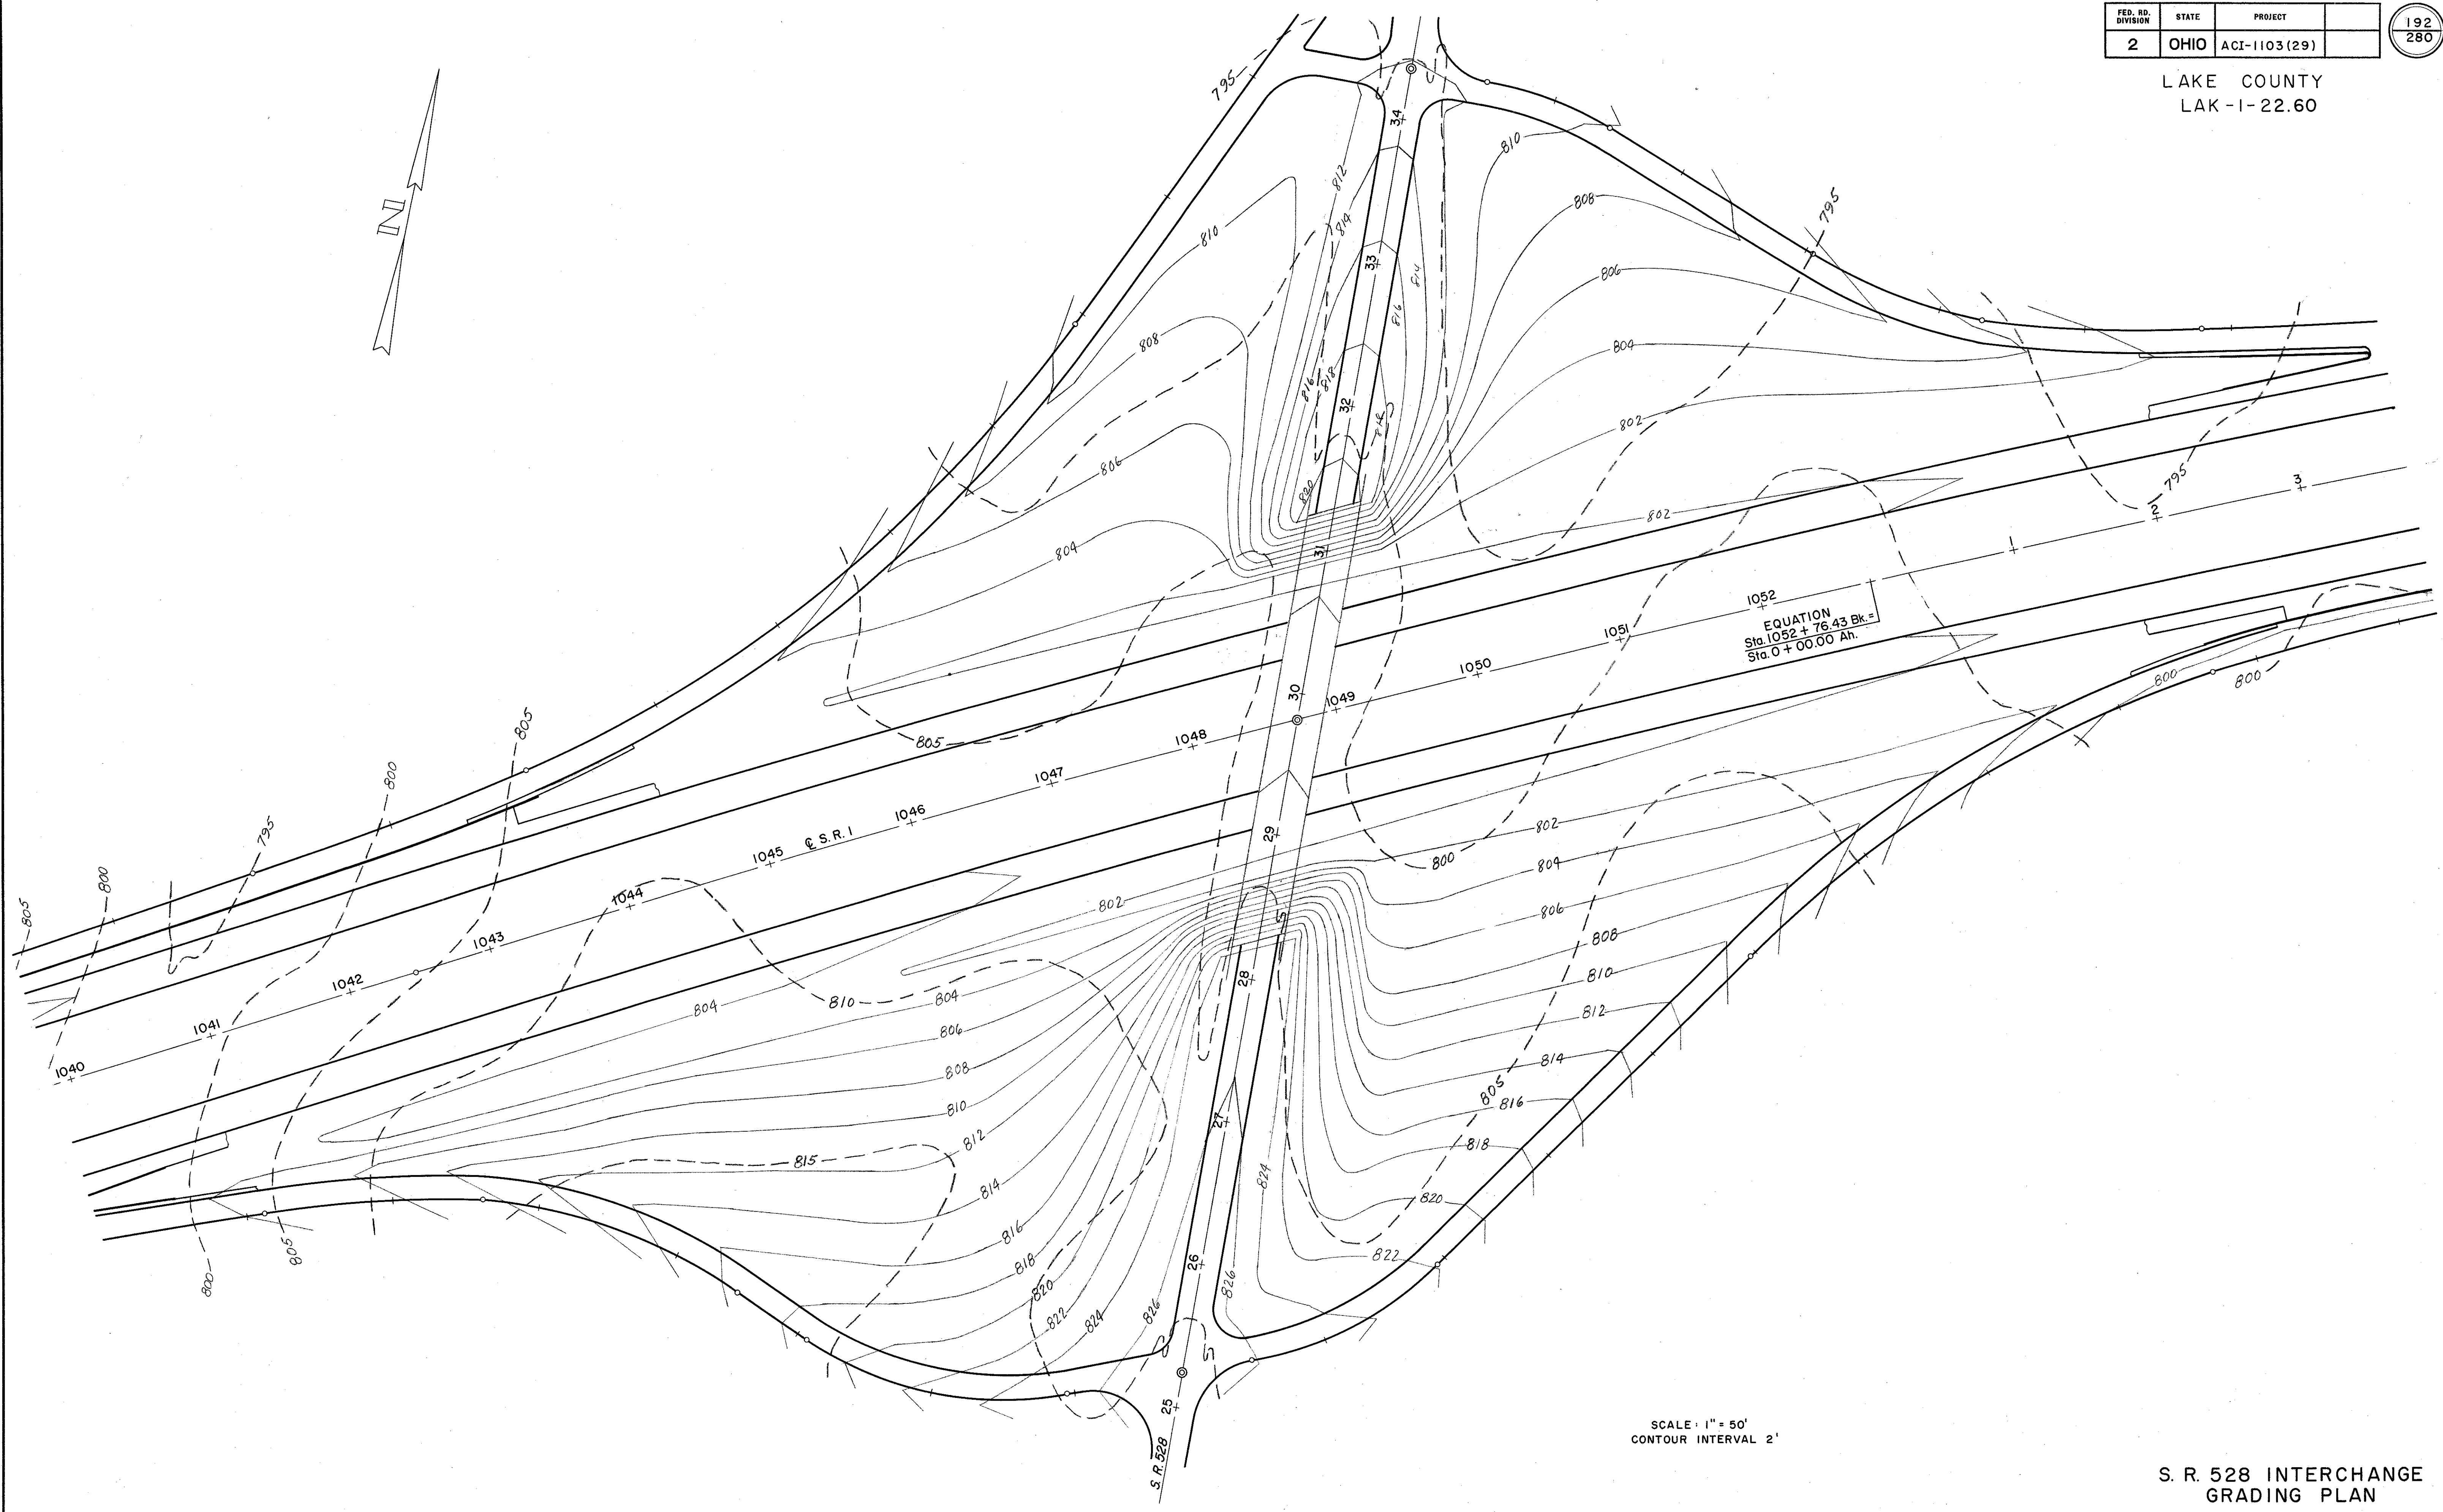


FED. RD. DIVISION	STATE	PROJECT
2	OHIO	ACI-1103(29)

192  
280

LAKE COUNTY  
LAK-I-22.60

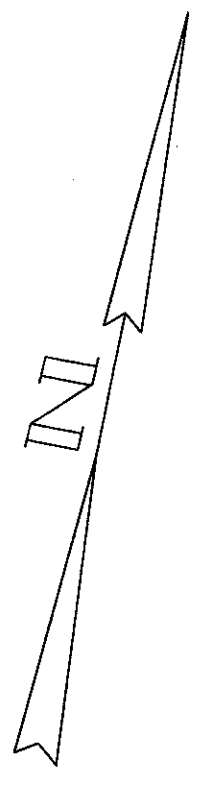

SCALE: 1" = 50'  
CONTOUR INTERVAL 2'

S. R. 528 INTERCHANGE  
GRADING PLAN