
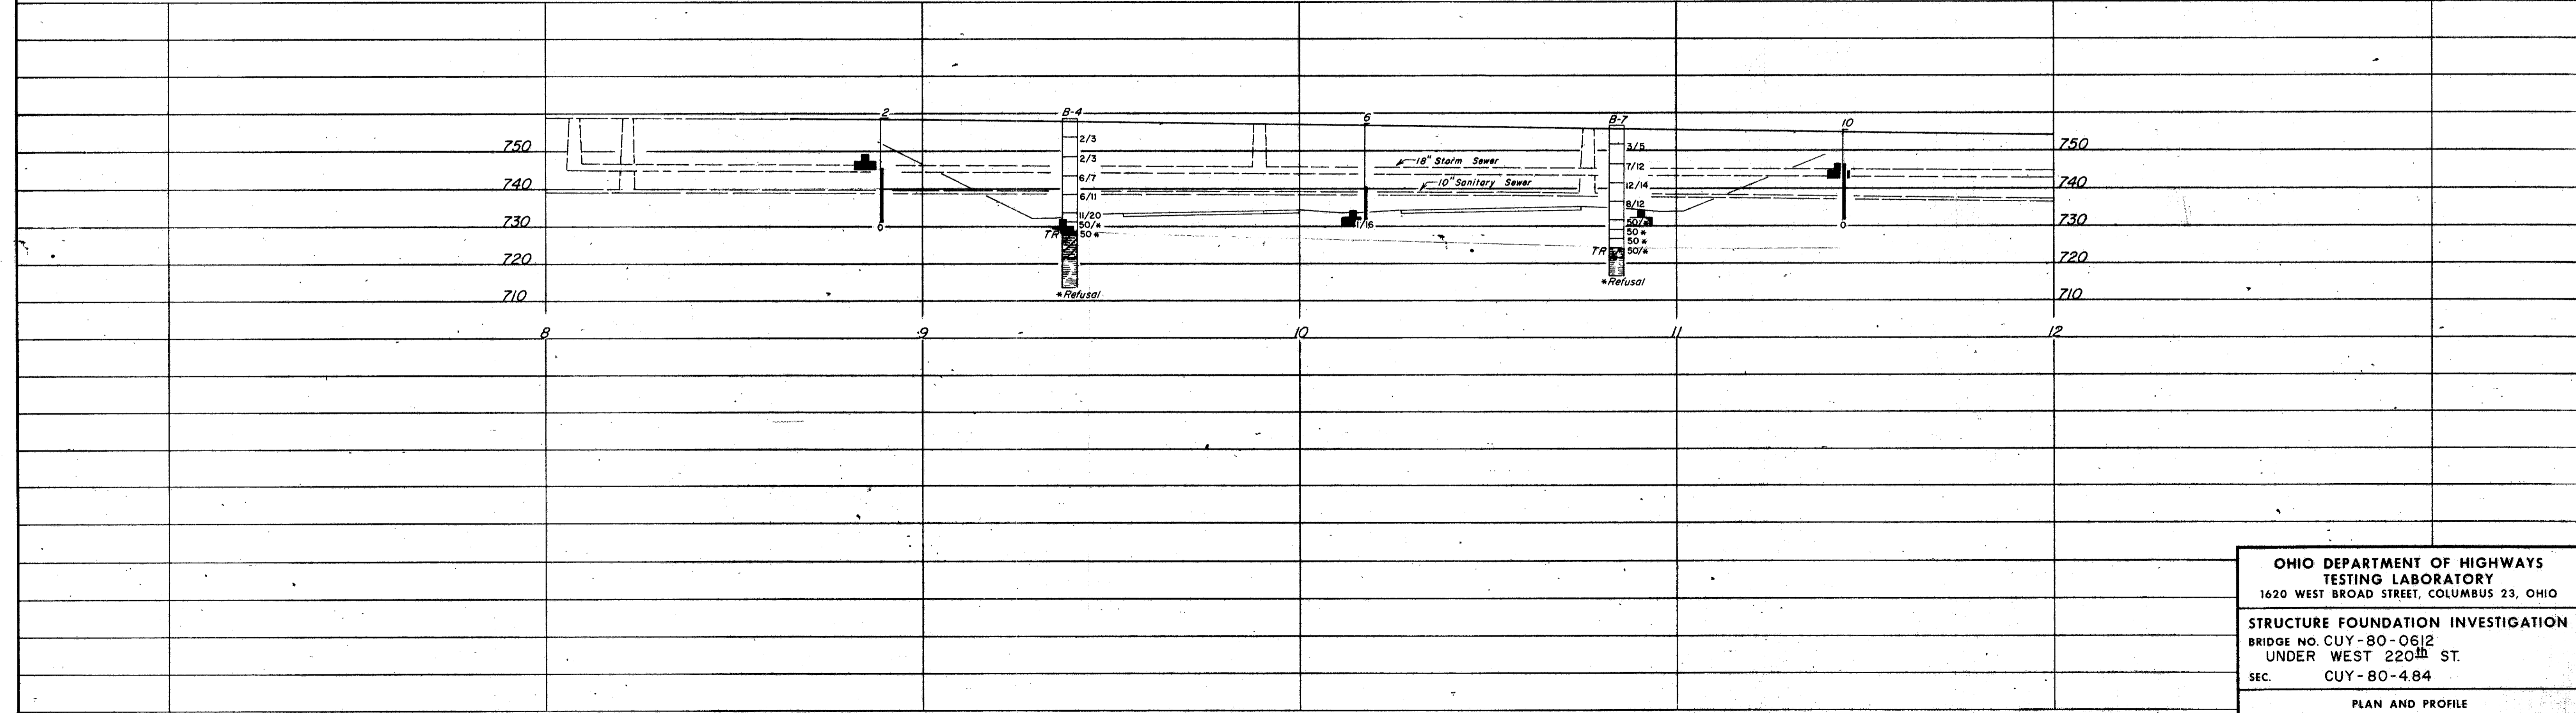


MICROFILMED  
AUG 23 1982

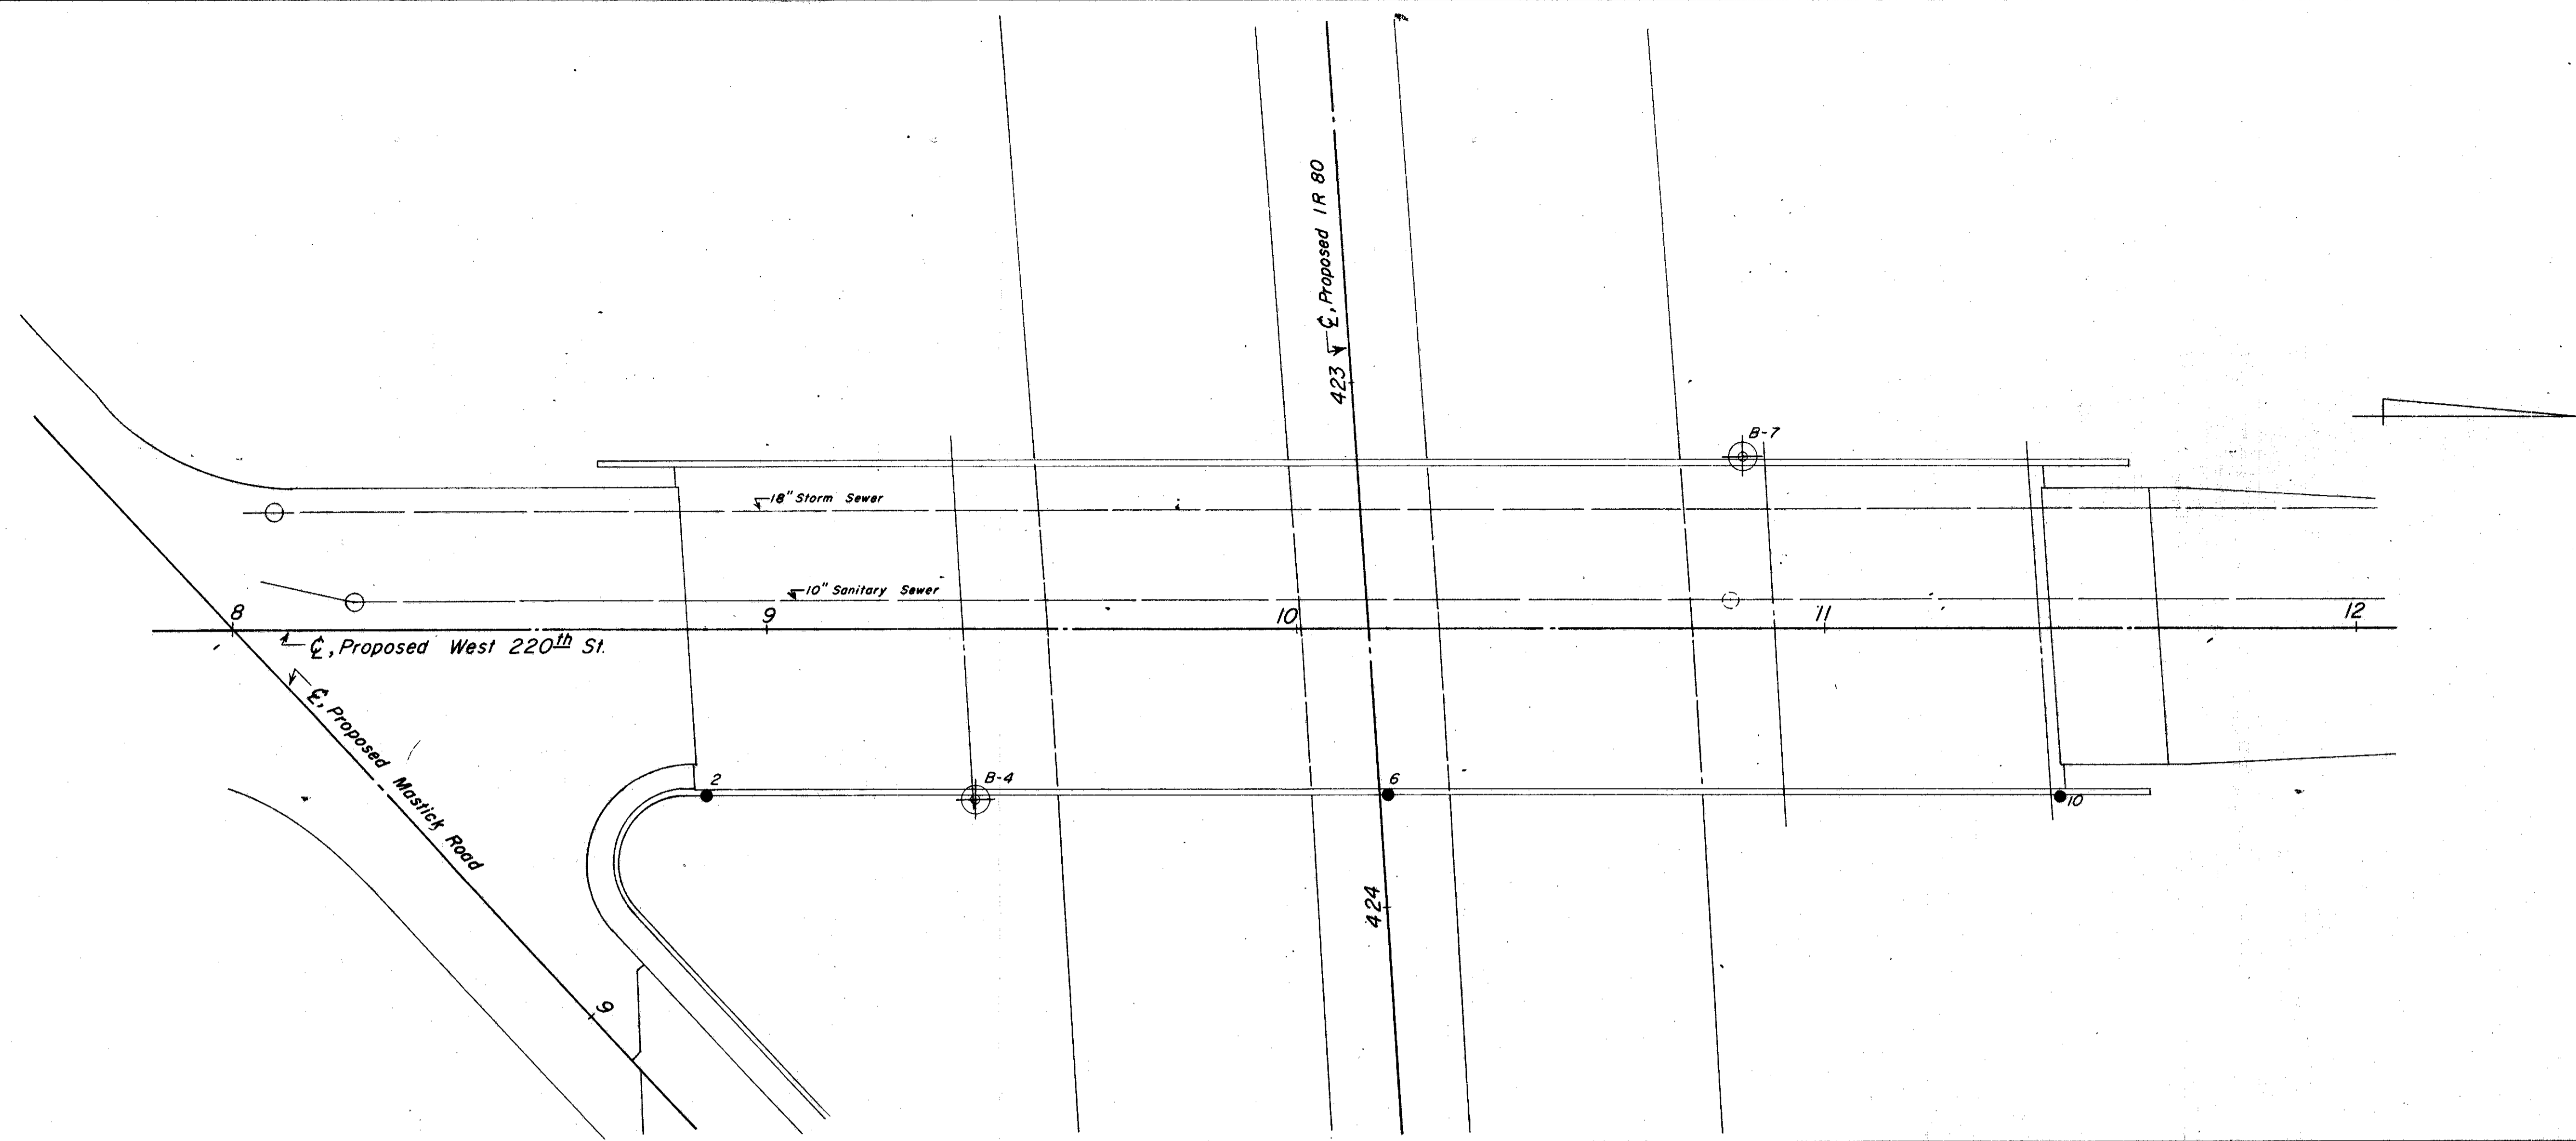

OHIO DEPARTMENT OF HIGHWAYS  
TESTING LABORATORY  
1620 WEST BROAD STREET, COLUMBUS 23, OHIO

STRUCTURE FOUNDATION INVESTIGATION  
BRIDGE NO. CUY-80-0612  
UNDER WEST 220<sup>th</sup> ST.  
SEC. CUY-80-4.84

PLAN AND PROFILE

DRAWN BY J.E.C.	CHECKED BY L.N.L.	REVIEWED BY R.D.R.	DATE 3/6/68
--------------------	----------------------	-----------------------	----------------

SCALE: 1" = 20'