
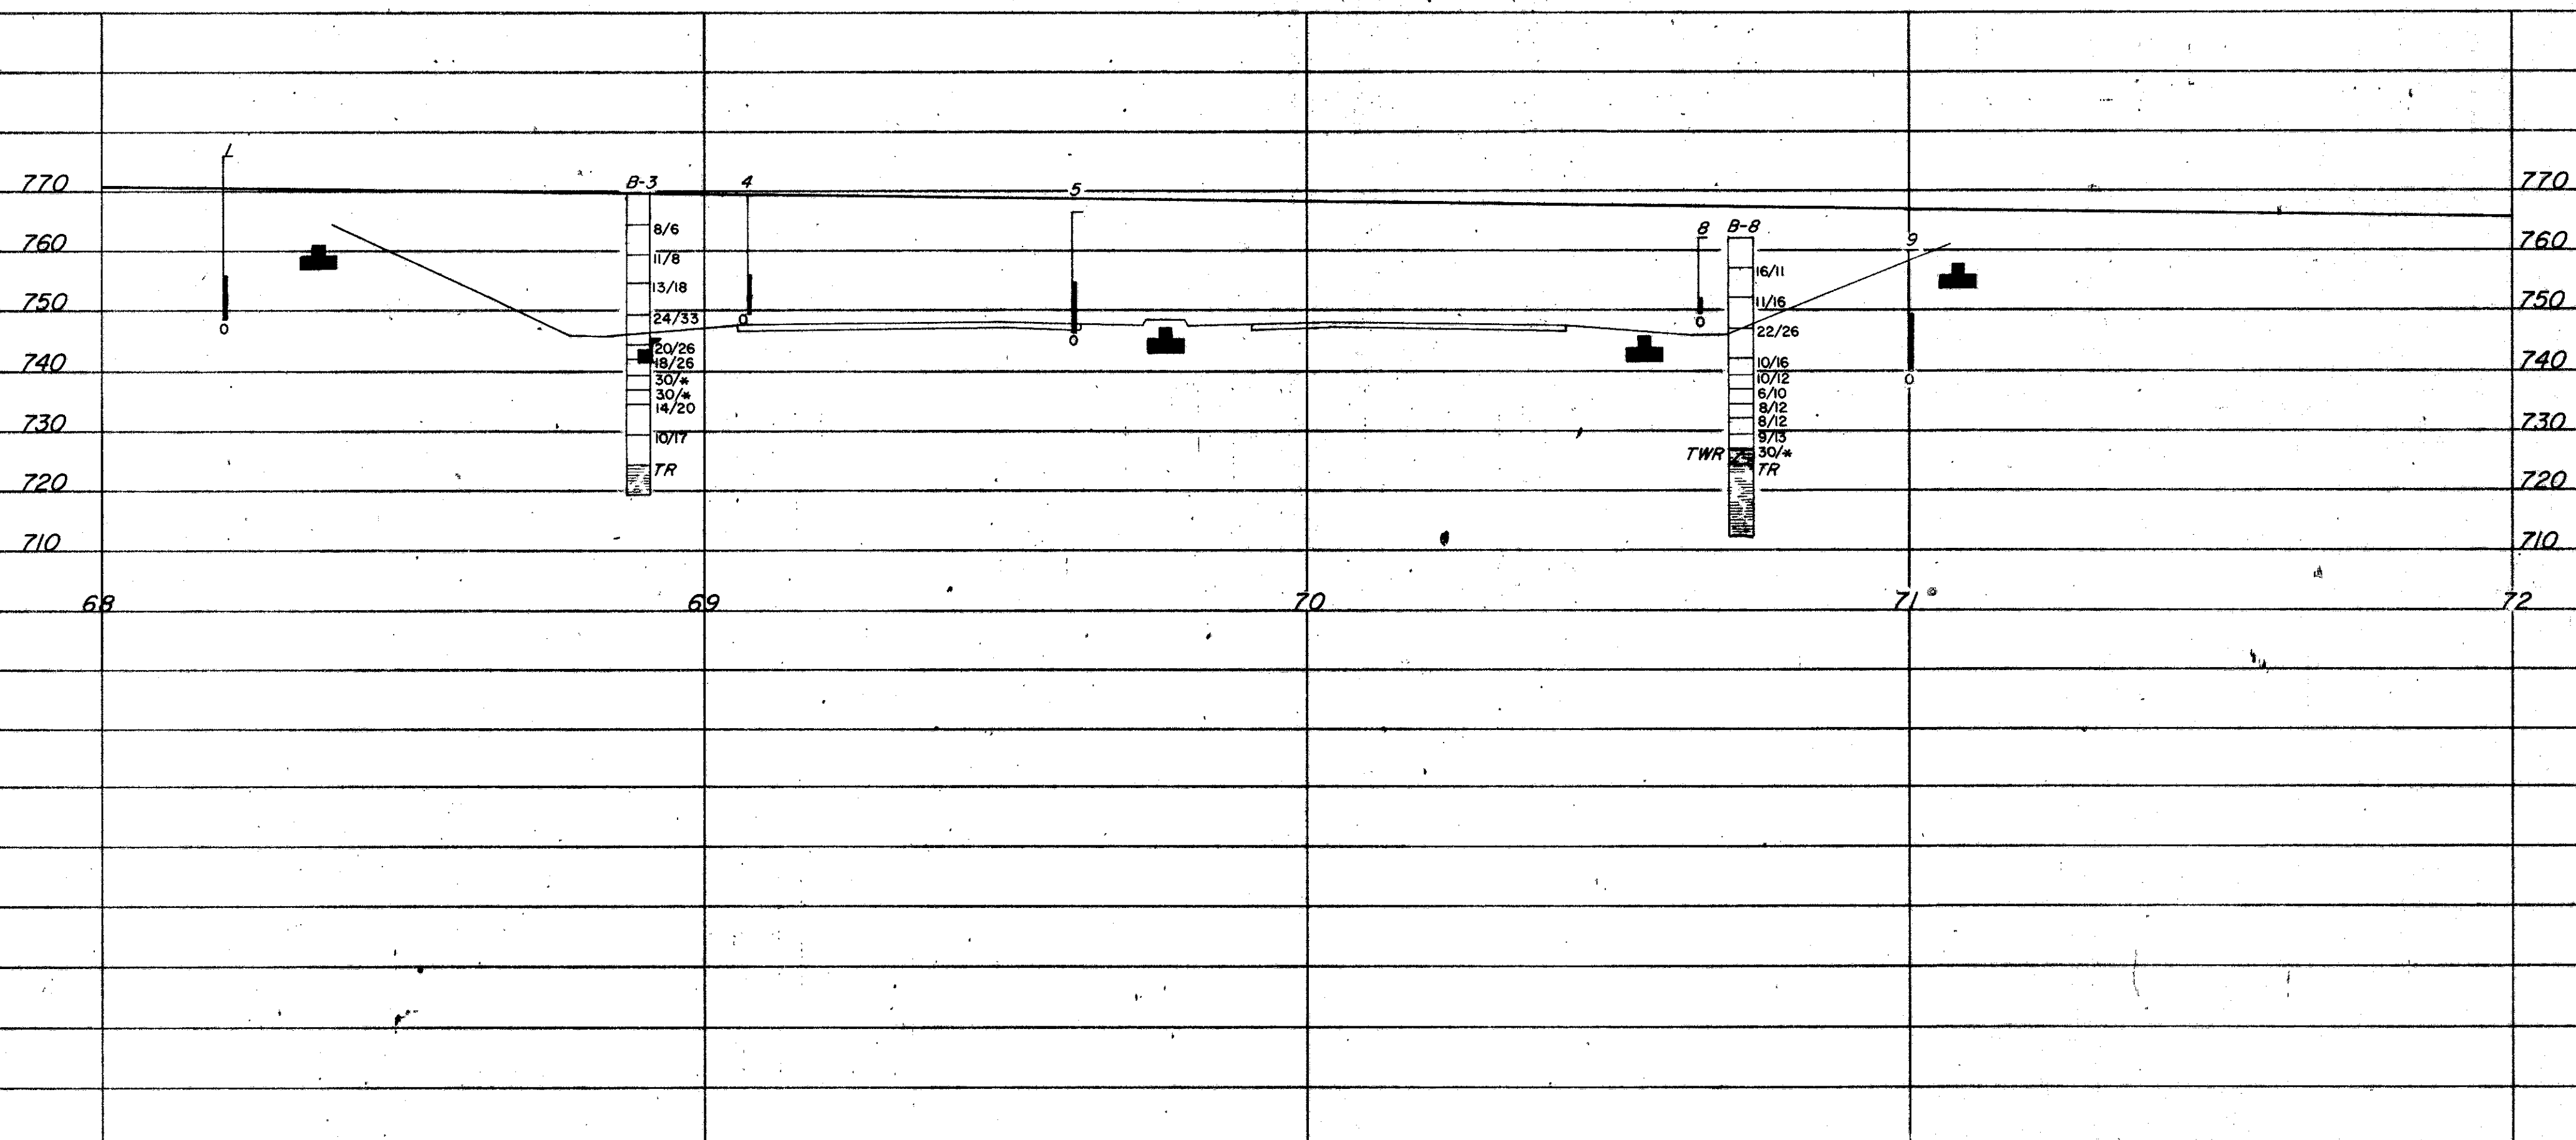


Revised
AUG 18 1968

CUY480-190

21
25
2
3

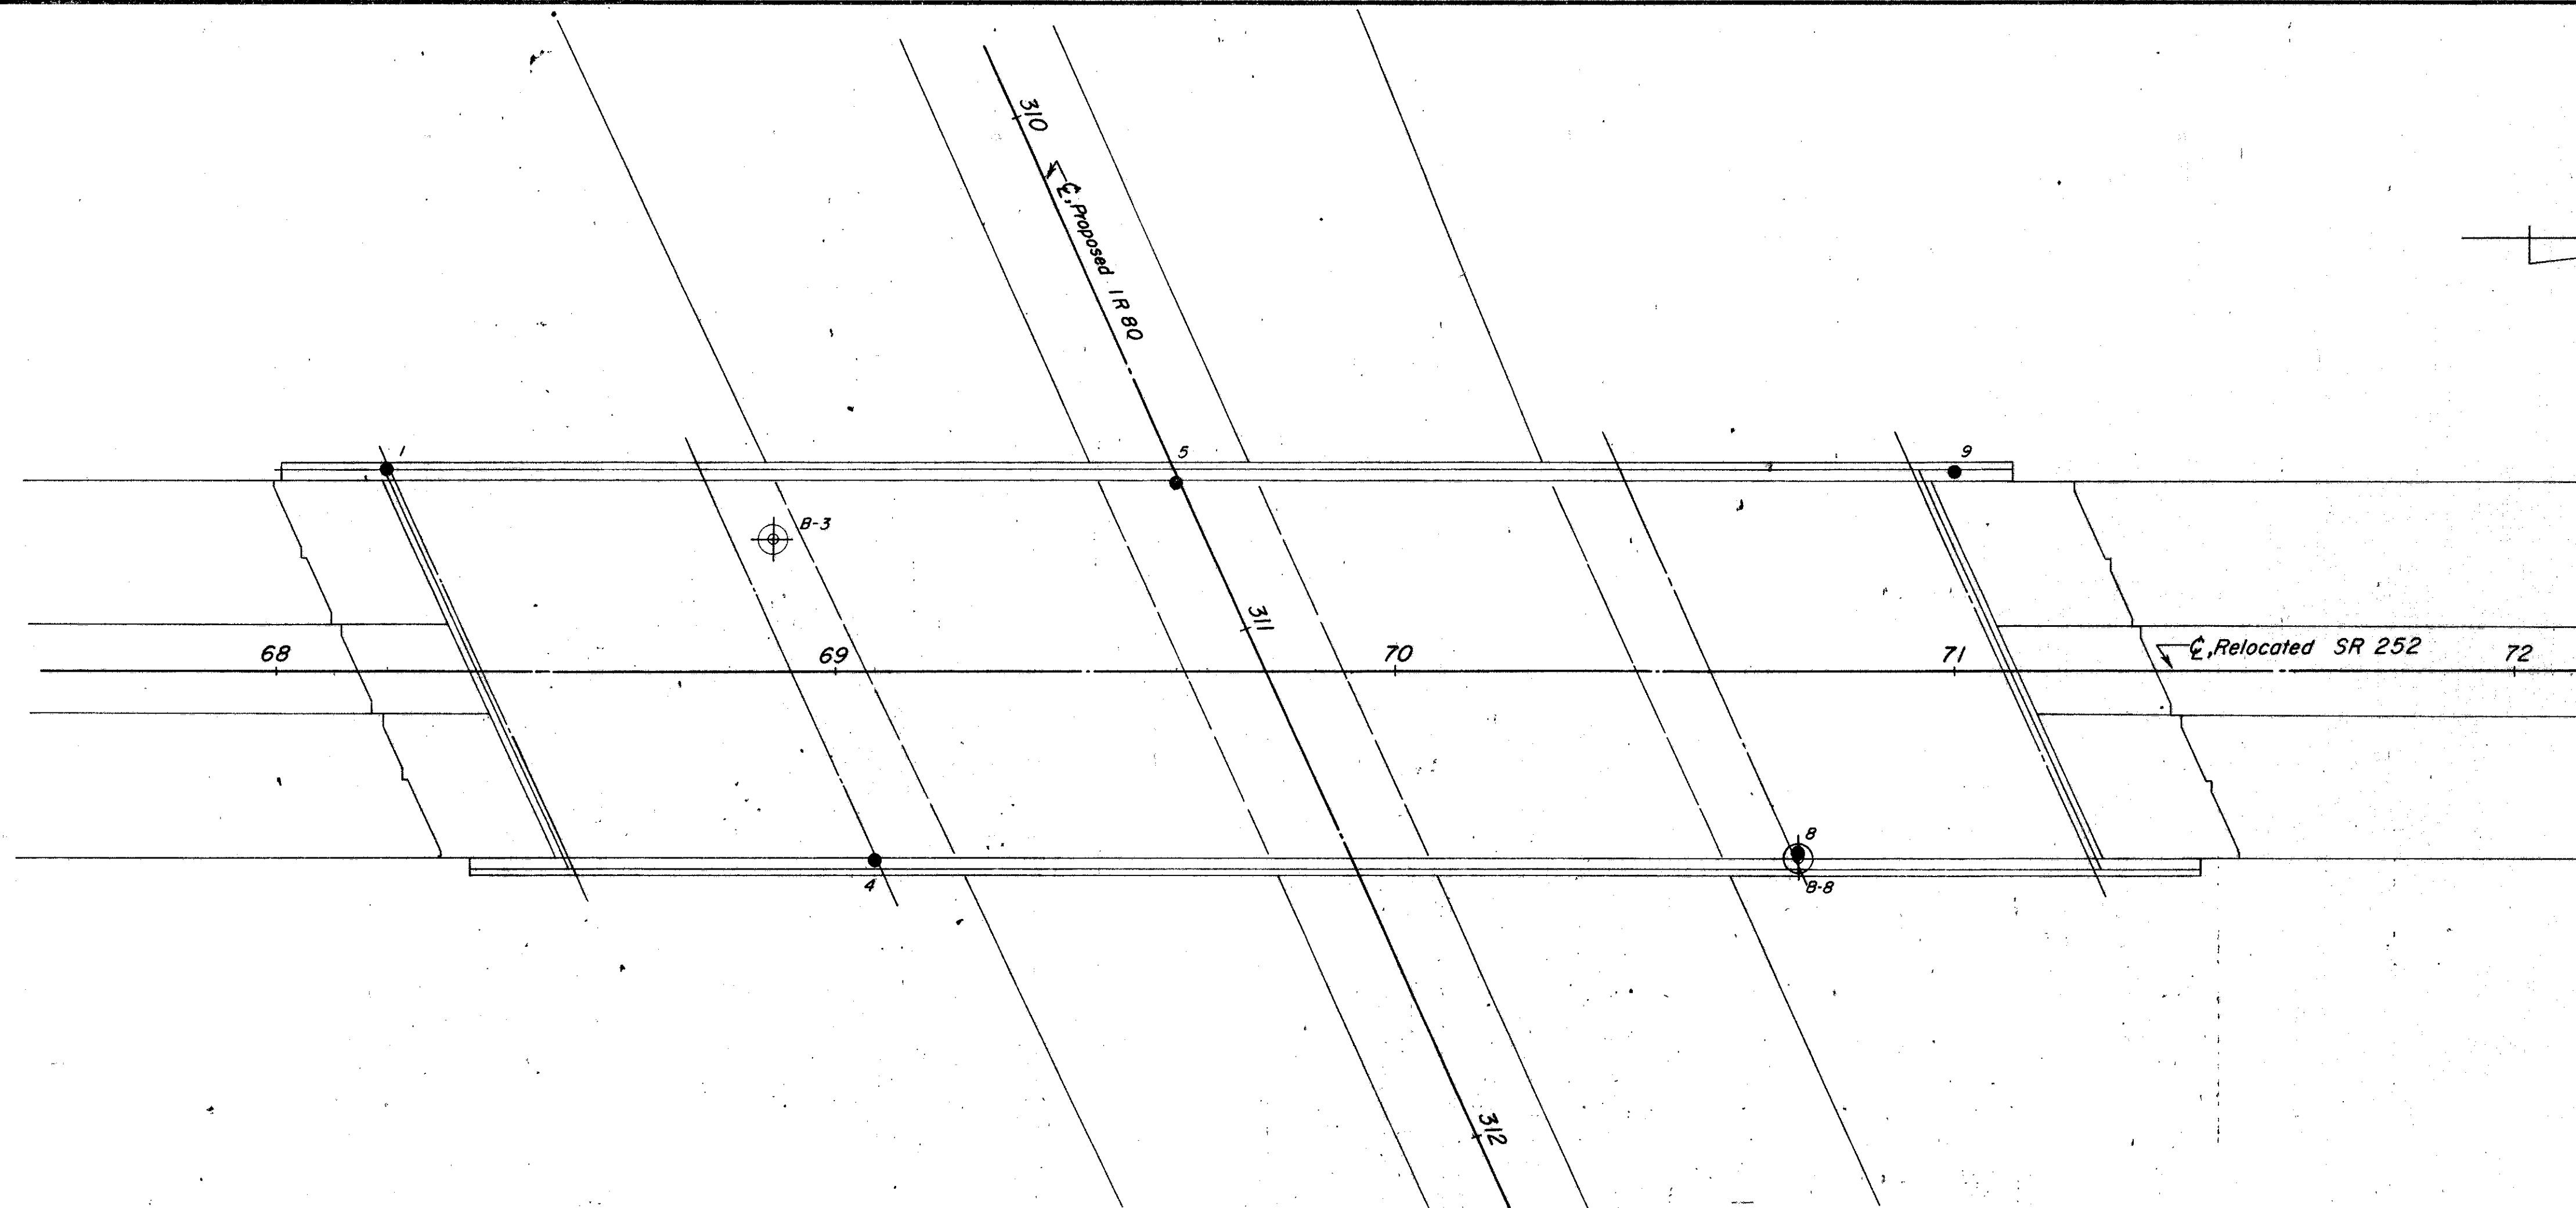

OHIO DEPARTMENT OF HIGHWAYS
TESTING LABORATORY
1620 WEST BROAD STREET, COLUMBUS 23, OHIO

STRUCTURE FOUNDATION INVESTIGATION
BRIDGE NO. CUY-80- RELOCATED SR 252
OVER PROPOSED IR 80
SEC. CUY-80-190

PLAN AND PROFILE

DRAWN BY J.E.C.	CHECKED BY L.N.L.	REVIEWED BY R.D.R.	DATE 3/14/68
--------------------	----------------------	-----------------------	-----------------

SCALE: 1" = 20'