
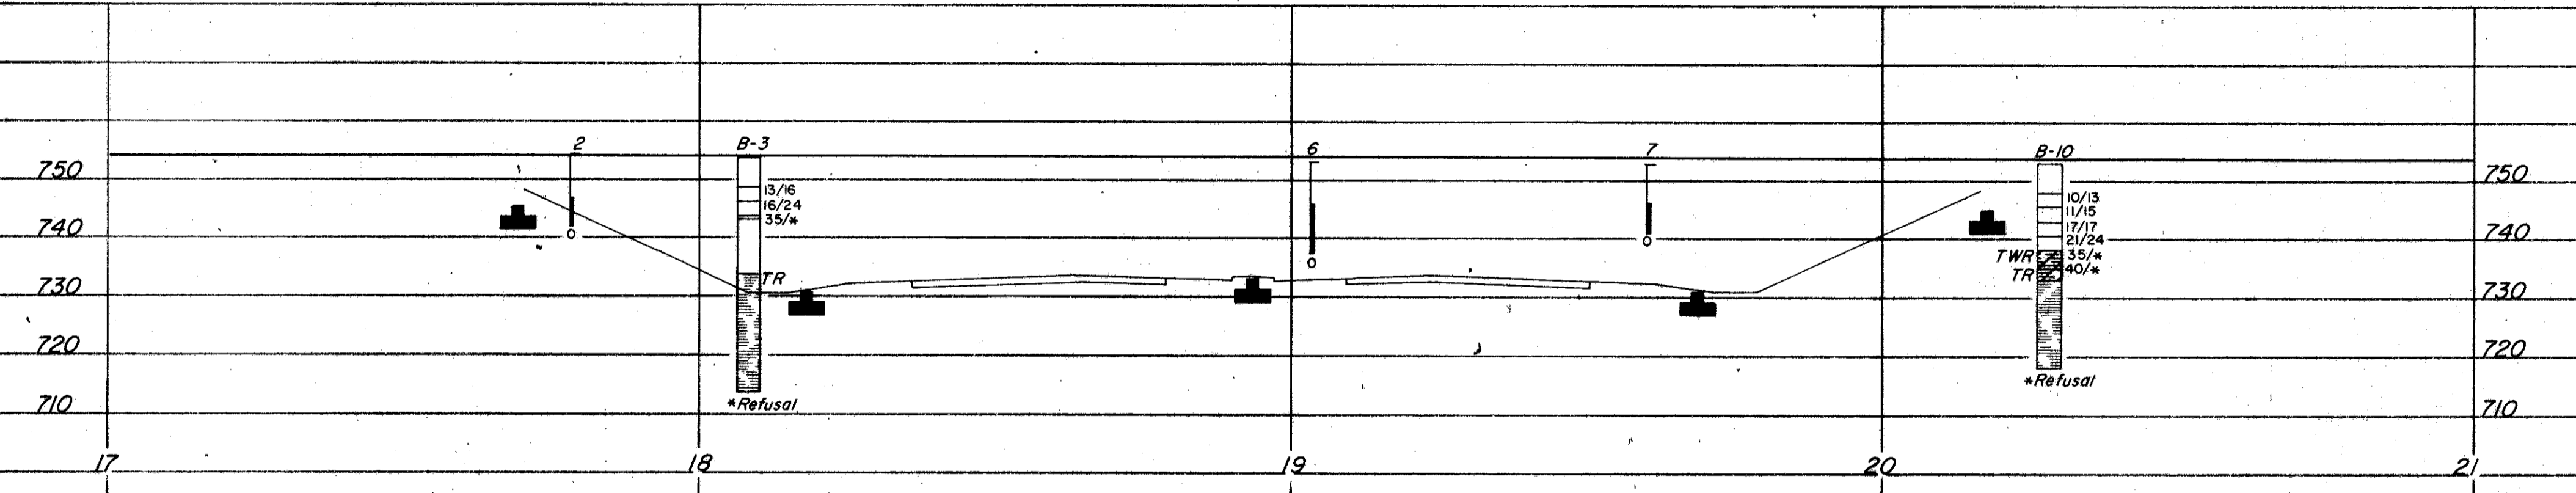


MICROFILMED
NO 18182

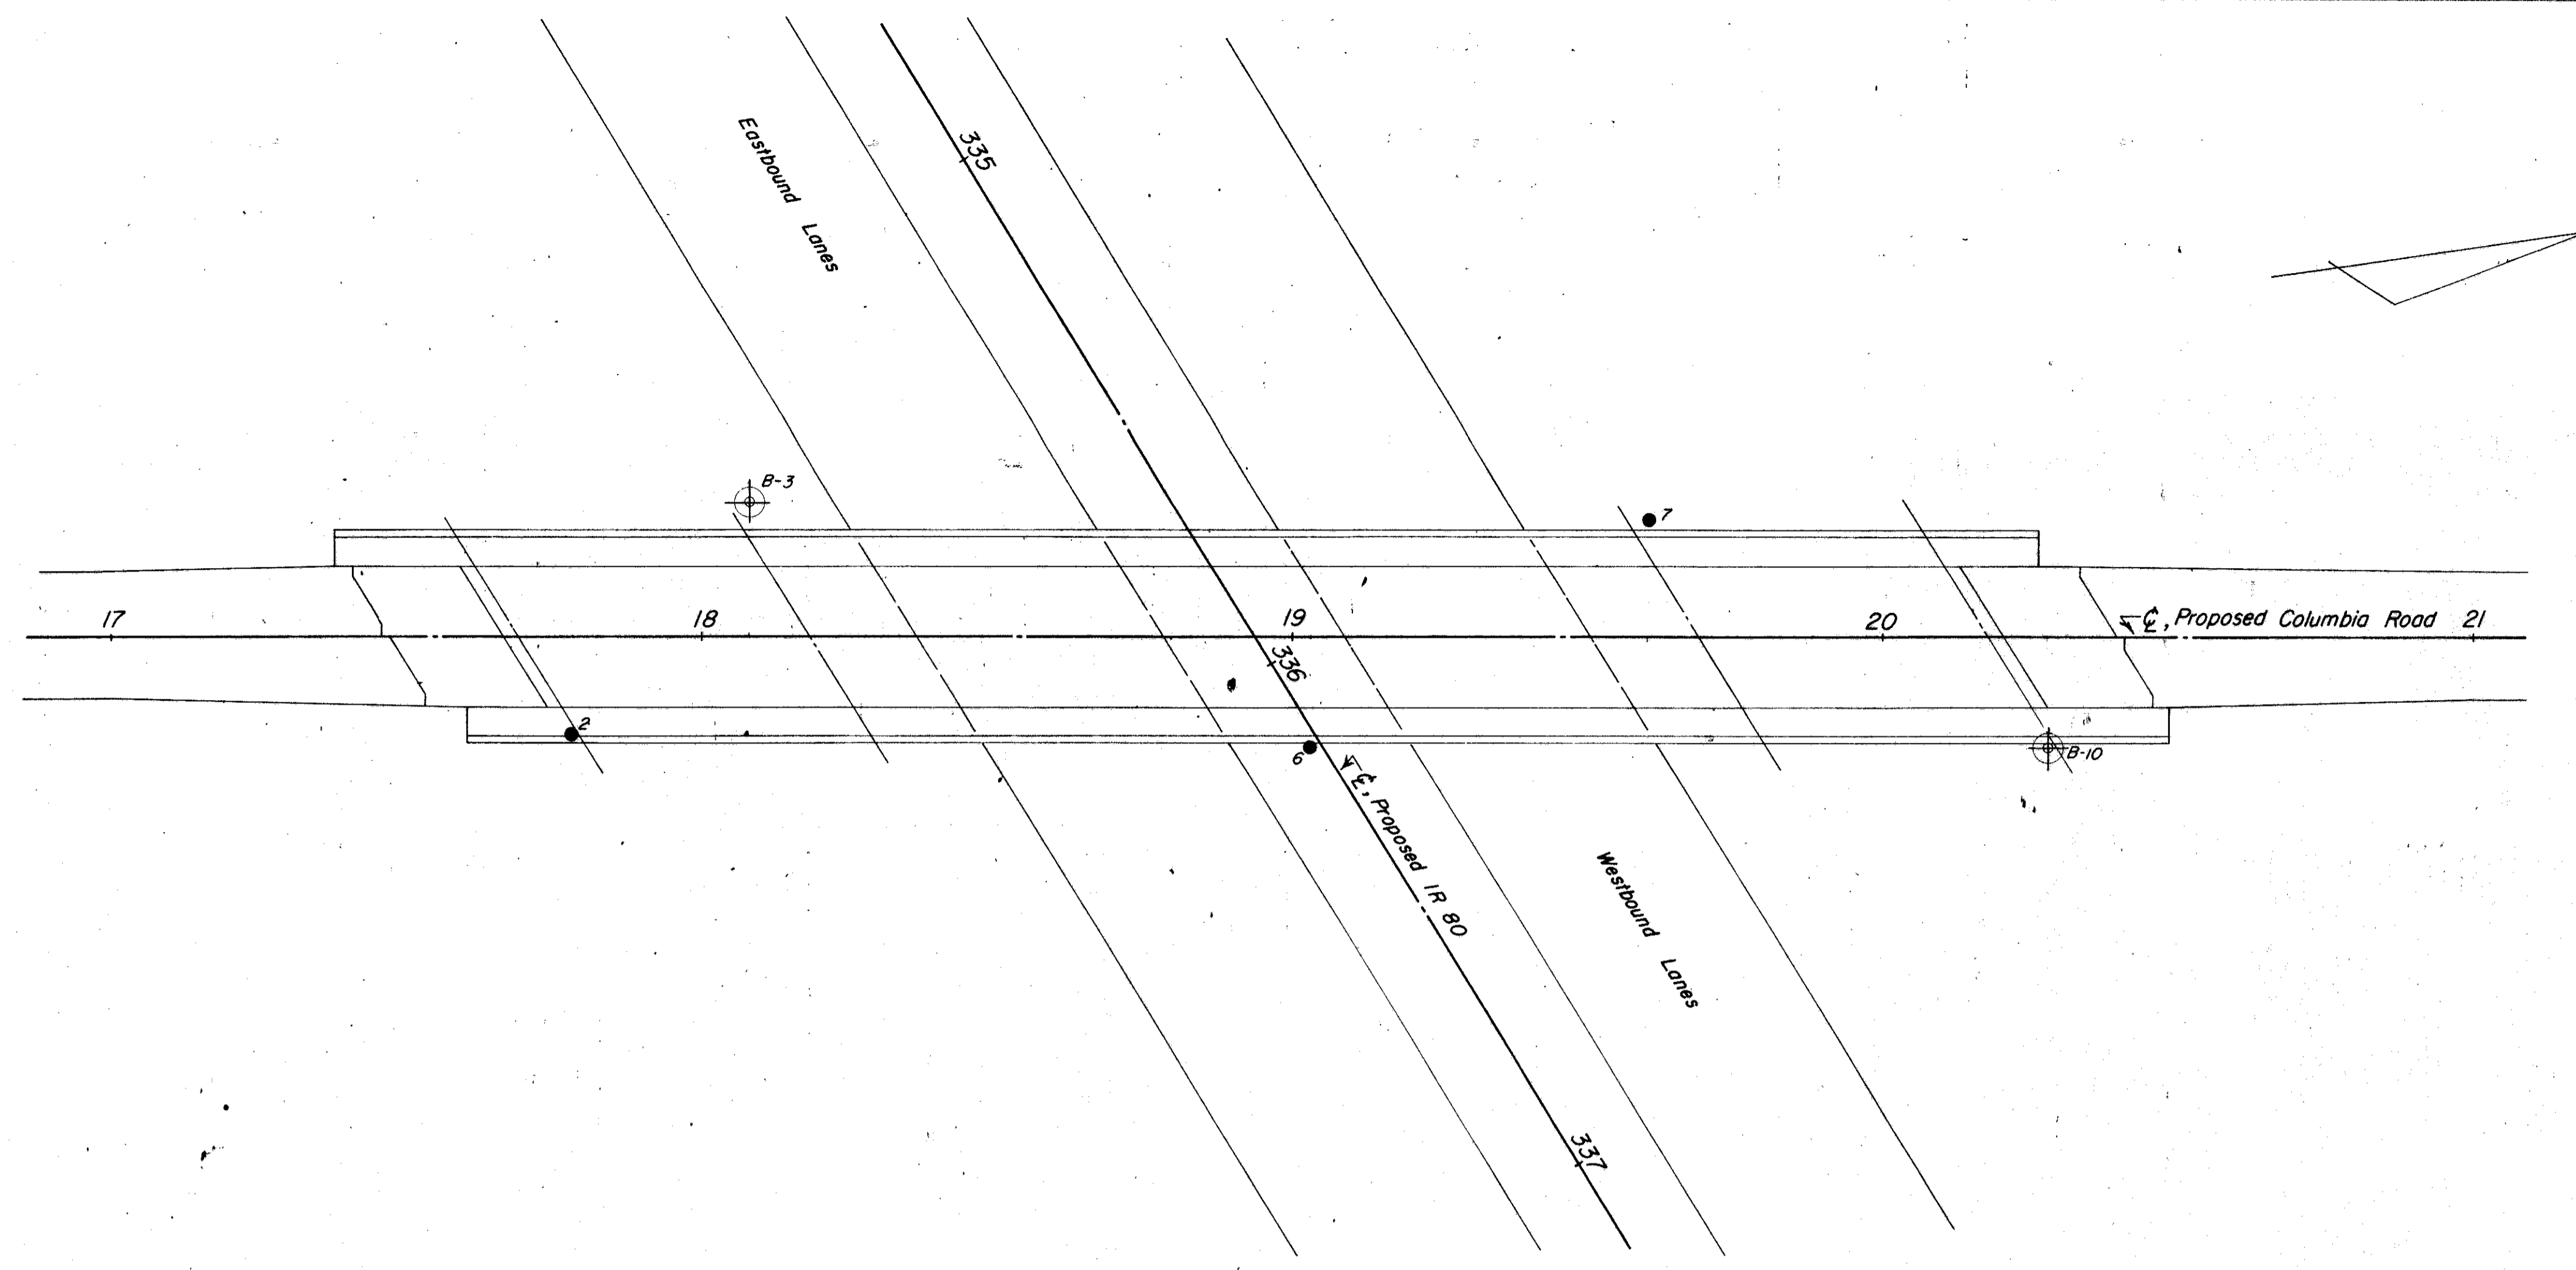

OHIO DEPARTMENT OF HIGHWAYS
 TESTING LABORATORY
 1620 WEST BROAD STREET, COLUMBUS 23, OHIO

STRUCTURE FOUNDATION INVESTIGATION
 BRIDGE NO. CUY-80-
 UNDER COLUMBIA ROAD
 SEC. CUY-80-190

PLAN AND PROFILE

DRAWN BY J.E.C.	CHECKED BY L.N.L.	REVIEWED BY R.D.R.	DATE 3/2
--------------------	----------------------	-----------------------	-------------

SCALE: 1" = 20'