

81-H

H-2

STATE OF OHIO
 DEPARTMENT OF HIGHWAYS AND PUBLIC WORKS
DIVISION OF HIGHWAYS
 BUREAU OF CONSTRUCTION

FED. RD. DIST. NO.	STATE	FED. AID PROJECT	FISCAL YEAR	1 32
	OHIO			

I.C.H. No. 466 SEC. D
 LAKE COUNTY
 SR 91 0.00-3.87

SOLON-WILLOUGHBY ROAD

I.C.H. NO. 466 SEC. D PET. NO. 5162
LAKE COUNTY
 WILLOUGHBY TOWNSHIP JAN. 1926

INDEX

Title page	p. 1
Typical Cross-section	p. 2
Plan and Profile	p. 3-9
Cross-Sections	p. 10-26
Structural Plans	p. 31
Summary Sheet	p. 32
Culverts	p. 27-30

The Standard Specifications of the State of Ohio, Division of Highways in force on date of contract will govern this improvement.
 I hereby approve these plans and declare that the making of this improvement will require the closing to traffic of the highway and that detours will be provided as shown on the plan and estimate.

Approved: *Plyde Shadden*
 Date: 3-7-26 Resident Engineer

Approved: *Fred E. Swineford*
 Date: 3-11-26 Division Engineer

Approved: *Harry Turk*
 Date: 4-21-26 State Highway Engineer

Approved: *G. F. Schlesinger*
 Date: 4-21-26 Director of Highways and Public Works

Recommended for Approval: *District Engineer*
 Date: Bureau of Public Roads


Recommended for Approval: *Chief Engineer*
 Date: Bureau of Public Roads

Approved: *Chief of Bureau*
 Date:

CONSTRUCTION BUREAU
 APR 10 1926
 GROUND PHOTOLAB

CONVENTIONAL SIGNS

State line	—————
County line	—————
Township line	—————
Section line	-----
Property line not fenced	-----
Center line	—————
City or village line	—————
Fence	—————
Telephone or Telegraph	TTTTTTTT
Steam Railroad	—————
Electric line	—————
Guard Rail	—————
Drain pipe (new)	—————

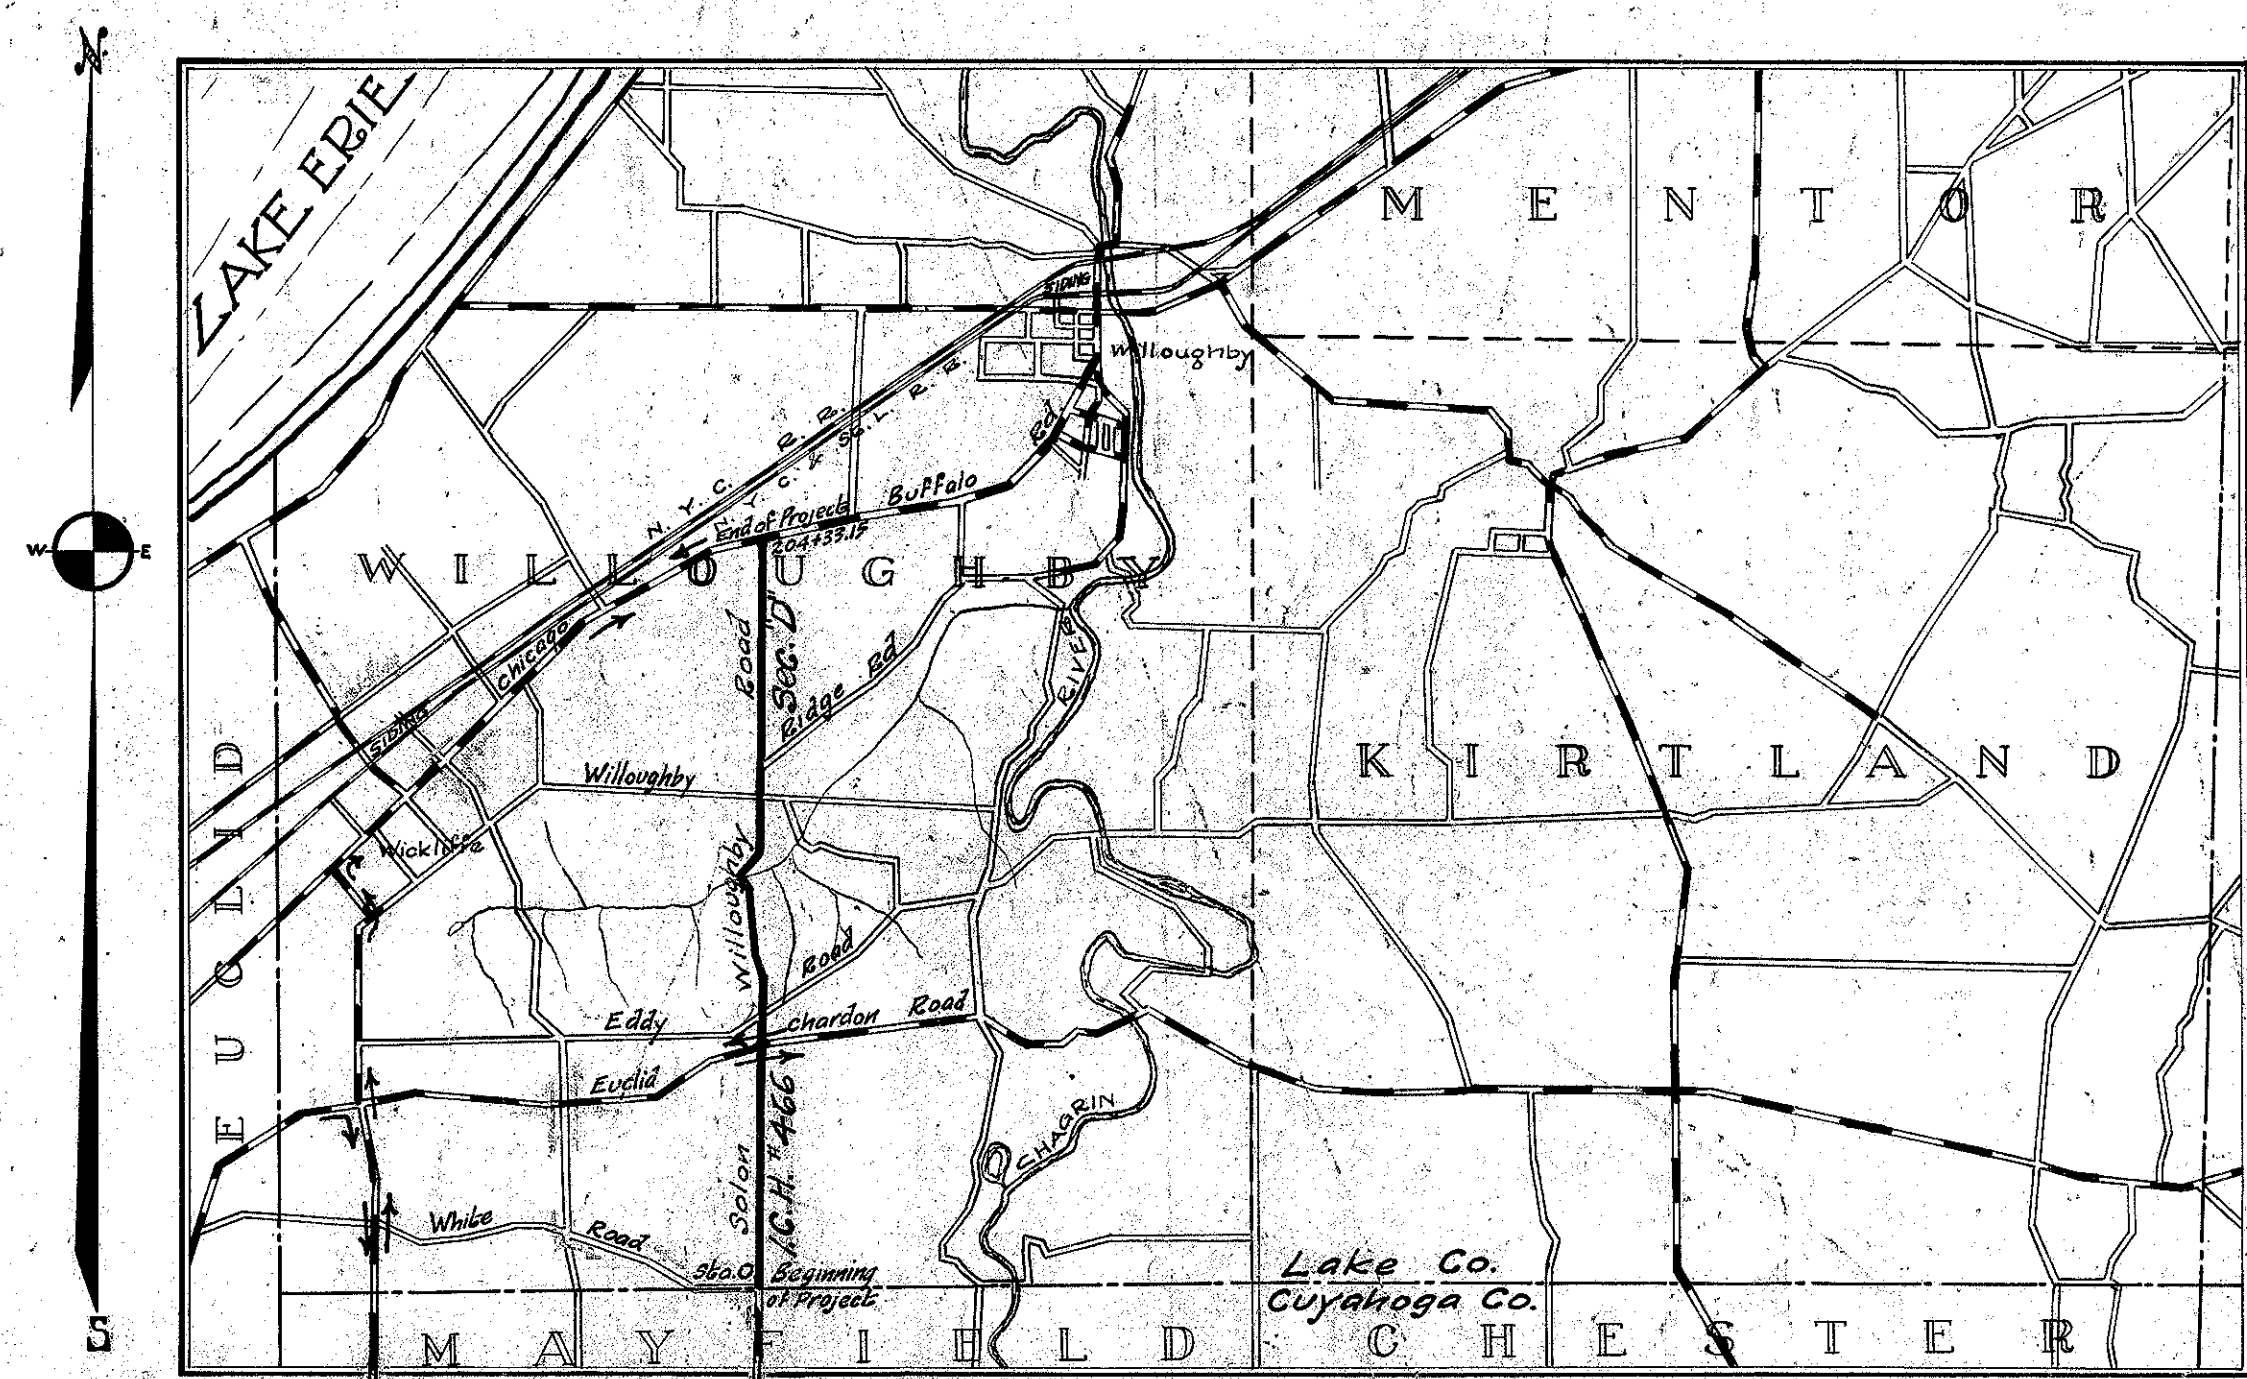

LOCATION PLAN



PORTION TO BE IMPROVED —————
 DETOURS SHOWN THUS ————
 IMPROVED ROADS ————

SCALES
 Plan 1"=100'
 Profile (Vertical) 1"=10'
 Profile (Horizontal) 1"=100'
 Cross-sections 1"=5'

We, the Commissioners of Lake County hereby approve these plans and certify that the right of way 60 feet wide is available for the construction, maintenance, and repair of the above highway.

R. O. Reynolds
W. M. ...
C. ...

Date: _____ County Commissioners

000831

H.A.C.