
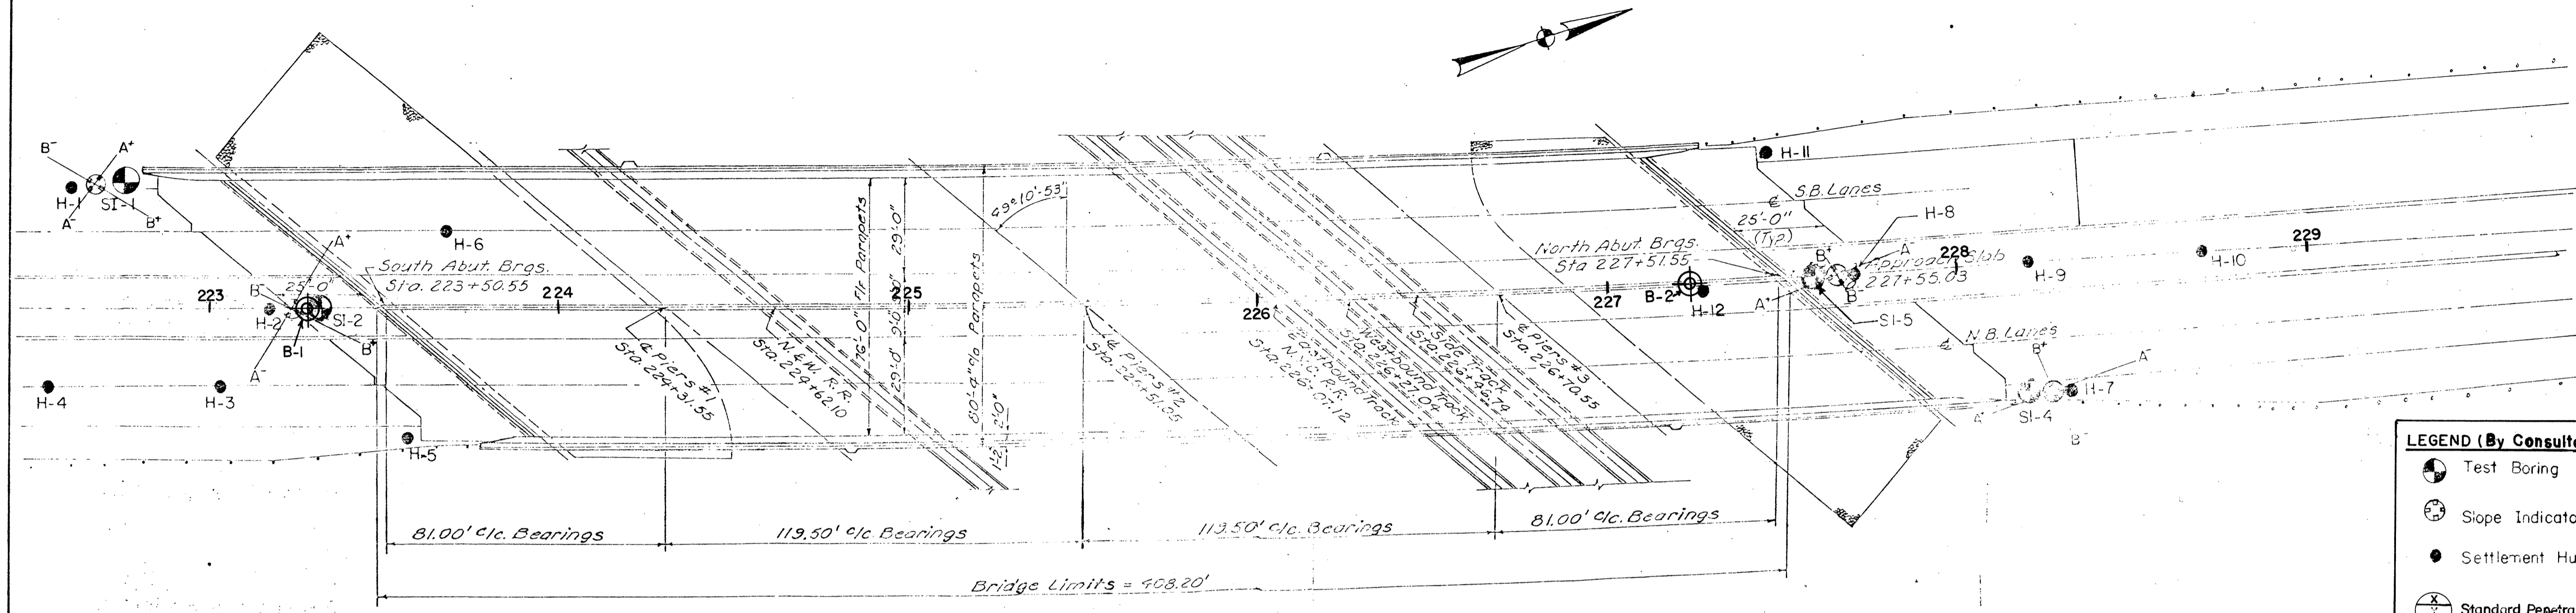



CALC. BY: \_\_\_\_\_ DATE: \_\_\_\_\_  
 CHK. BY: \_\_\_\_\_ DATE: \_\_\_\_\_

FHWA REGION	STATE	PROJECT
5	OHIO	LAK-91-0423

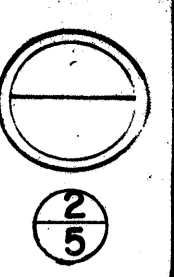

**LEGEND (By Consultant)**

- Test Boring
- Slope Indicator
- Settlement Hub
- Standard Penetration Test

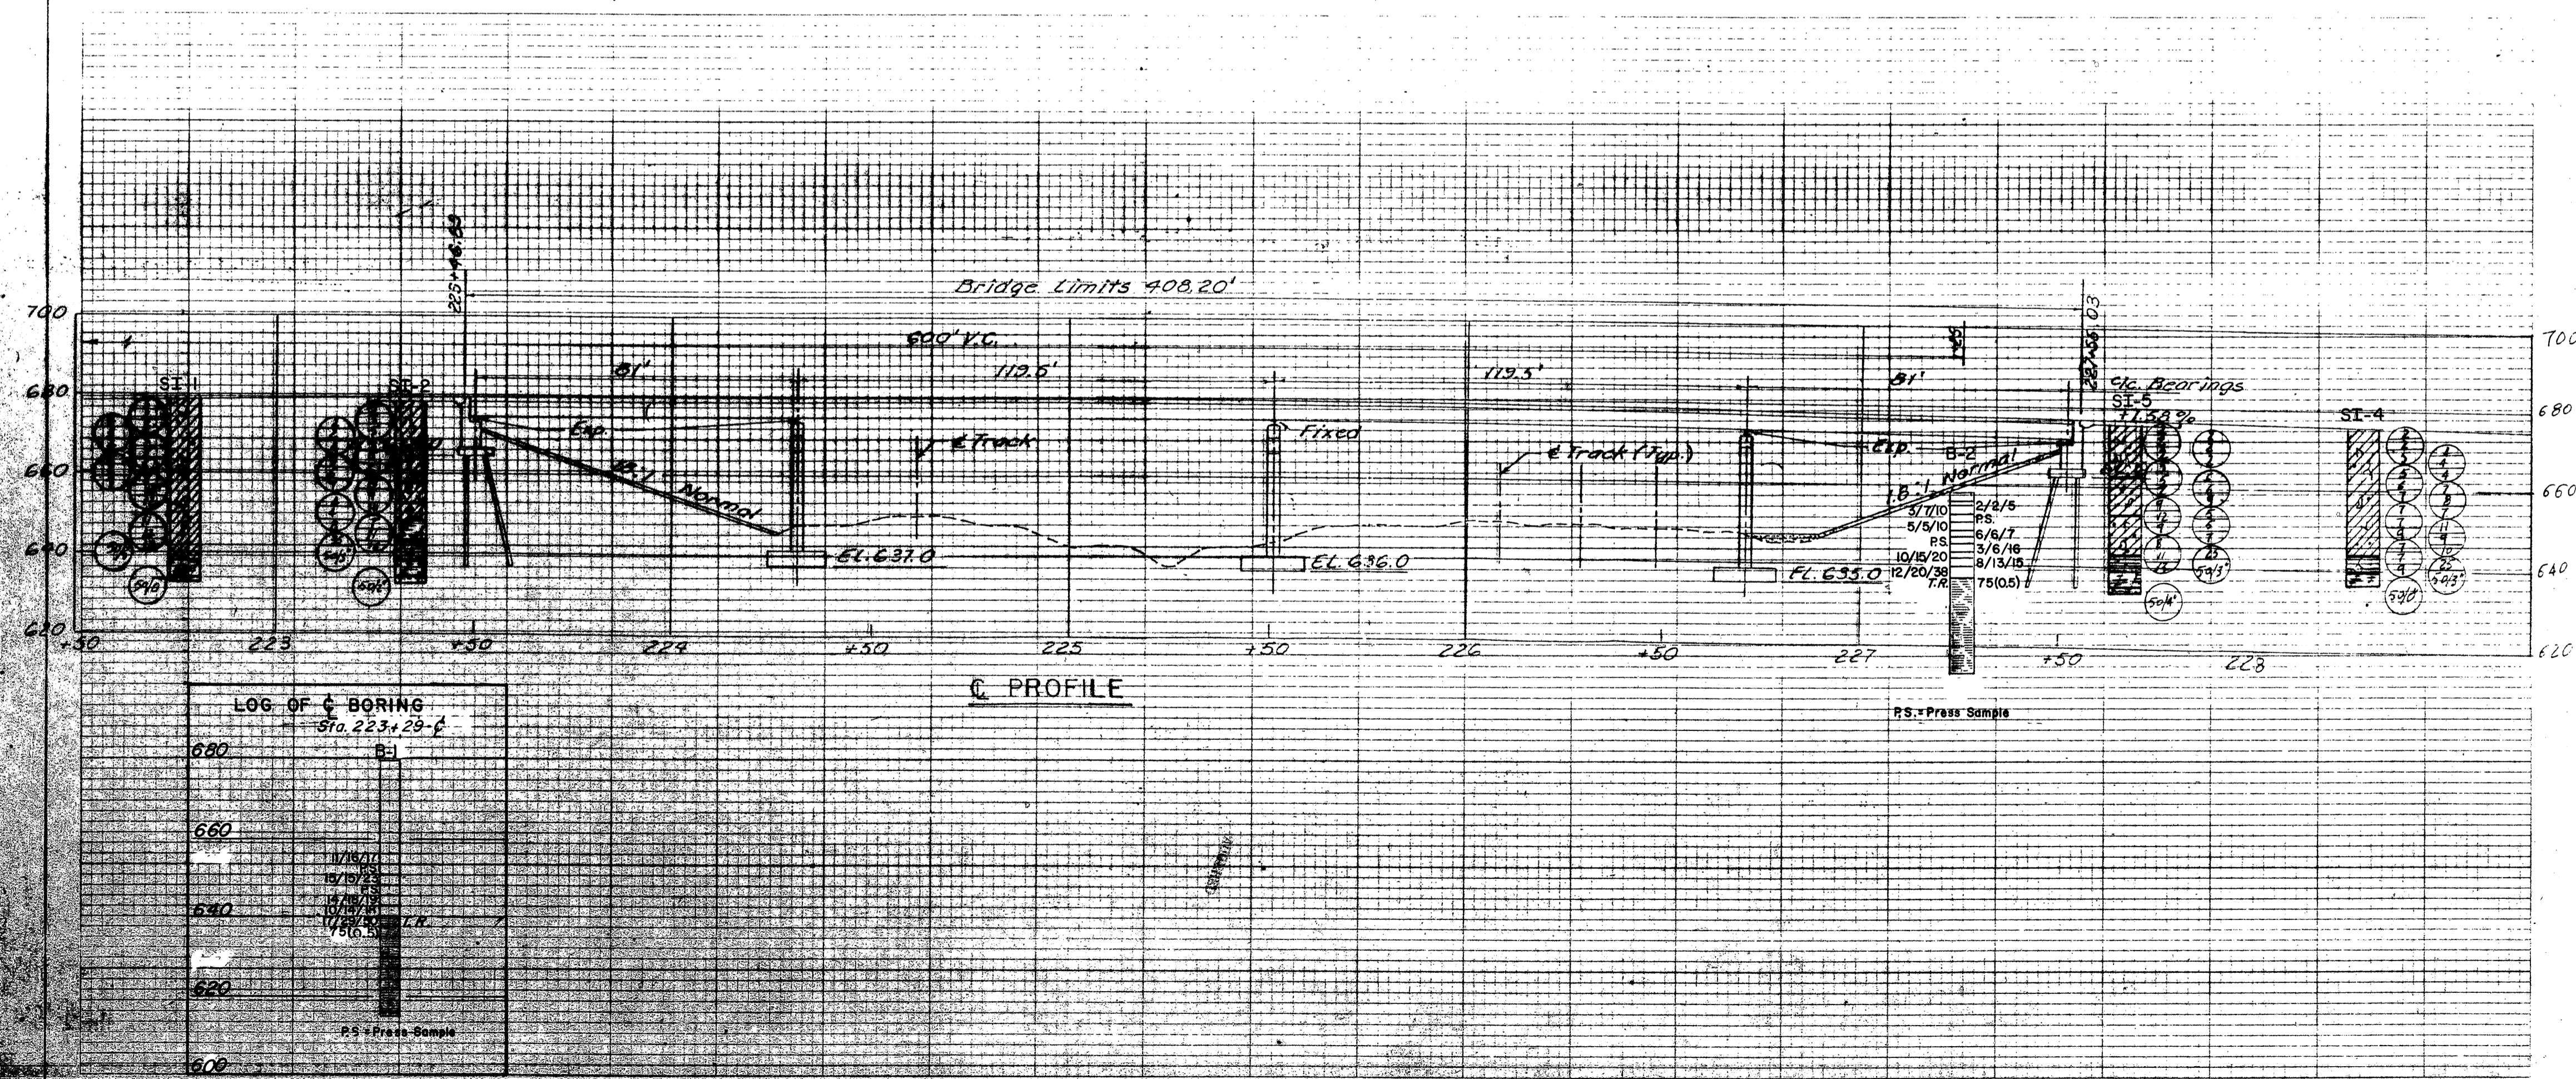

**LOG OF C BORING**  
Sta. 223+29.4

680	B-1
660	PS
640	PS
620	PS
600	PS

OHIO DEPARTMENT OF TRANSPORTATION  
 DIVISION OF HIGHWAYS-TESTING LABORATORY  
 1600 WEST BROAD STREET COLUMBUS, OHIO 43223

STRUCTURE FOUNDATION INVESTIGATION  
 BRIDGE NO. LAK-91-0423  
 OVER CONRAIL AND N & W RR  
 SEC. LAK-91-4.23

PLAN AND PROFILE

DRAWN BY J.B.H.	CHECKED BY A.F.	REVIEWED BY M.R.S.	DATE 12/30/91
--------------------	--------------------	-----------------------	------------------

SCALE 3/8"=10.0'