



PLAN 1. 10-26-99
 L. A. HARRISON P.E. No. 7388

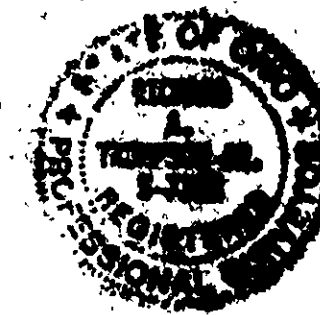

I, THE UNDERSIGNED, HEREBY CERTIFY THAT THIS TOPOGRAPHY, DEMONSTRATED BY 1", 2" OR 3" CONTOURS, AND ELEVATIONS SHOWN HEREON, REPRESENT AN ACTUAL FIELD SURVEY MADE BY ME ON THE 26th DAY OF JANUARY, 1999, AND THAT THE ELEVATIONS WERE TAKEN AT APPROPRIATE INTERVALS AND THAT AS OF THAT DATE THEY EXISTED AS INDICATED HEREON.
 L.A.H.

CLARA PAPP
 LOUIS A. PAPP
 FRANK PAPP
 ALBERT PAPP
 VOL. 723, PG. 838

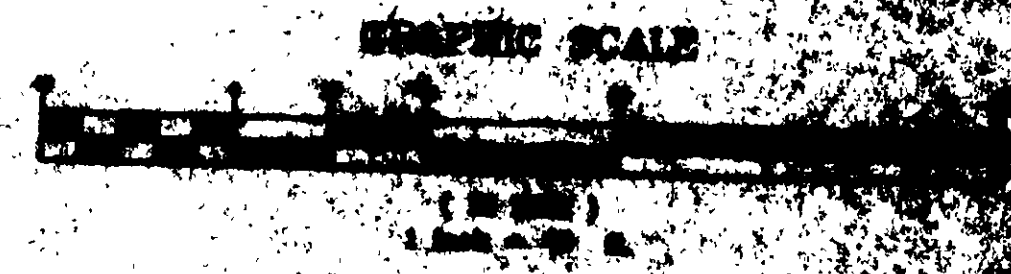

REVIEWED AND ACCEPTED
 LAKE COUNTY GENERAL
 HEALTH DISTRICT

6-7-99 by *Donnell*


SEWAGE DISPOSAL PERMIT MUST BE
 OBTAINED BY A LAKE COUNTY LICENSED
 ENGINEER BEFORE INSTALLATION IS

PARCEL 14
 (VACANT)

PARCEL 8
 2.6707 Acres
 (2.6304 Acres to R/W)


PARCEL 7

PARCEL 9
 (VACANT)

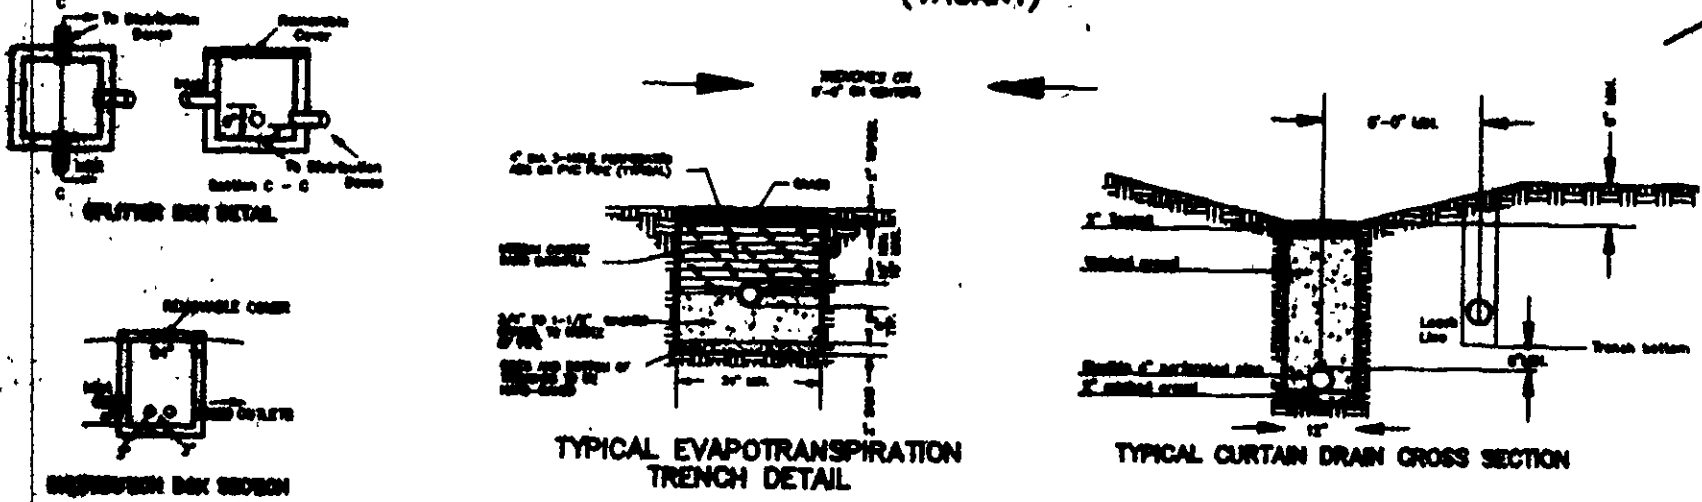


*NOTE: AERATION AND DOSING UNITS, AS PER INSTALLER, SHALL MEET THE REQUIREMENTS OF THE LAKE COUNTY GENERAL HEALTH DISTRICT.

OWNER:
 TODD HARRISON
 171 CHESTNUT STREET
 PAINESVILLE, OHIO 44077
 TEL: 440.352.3138

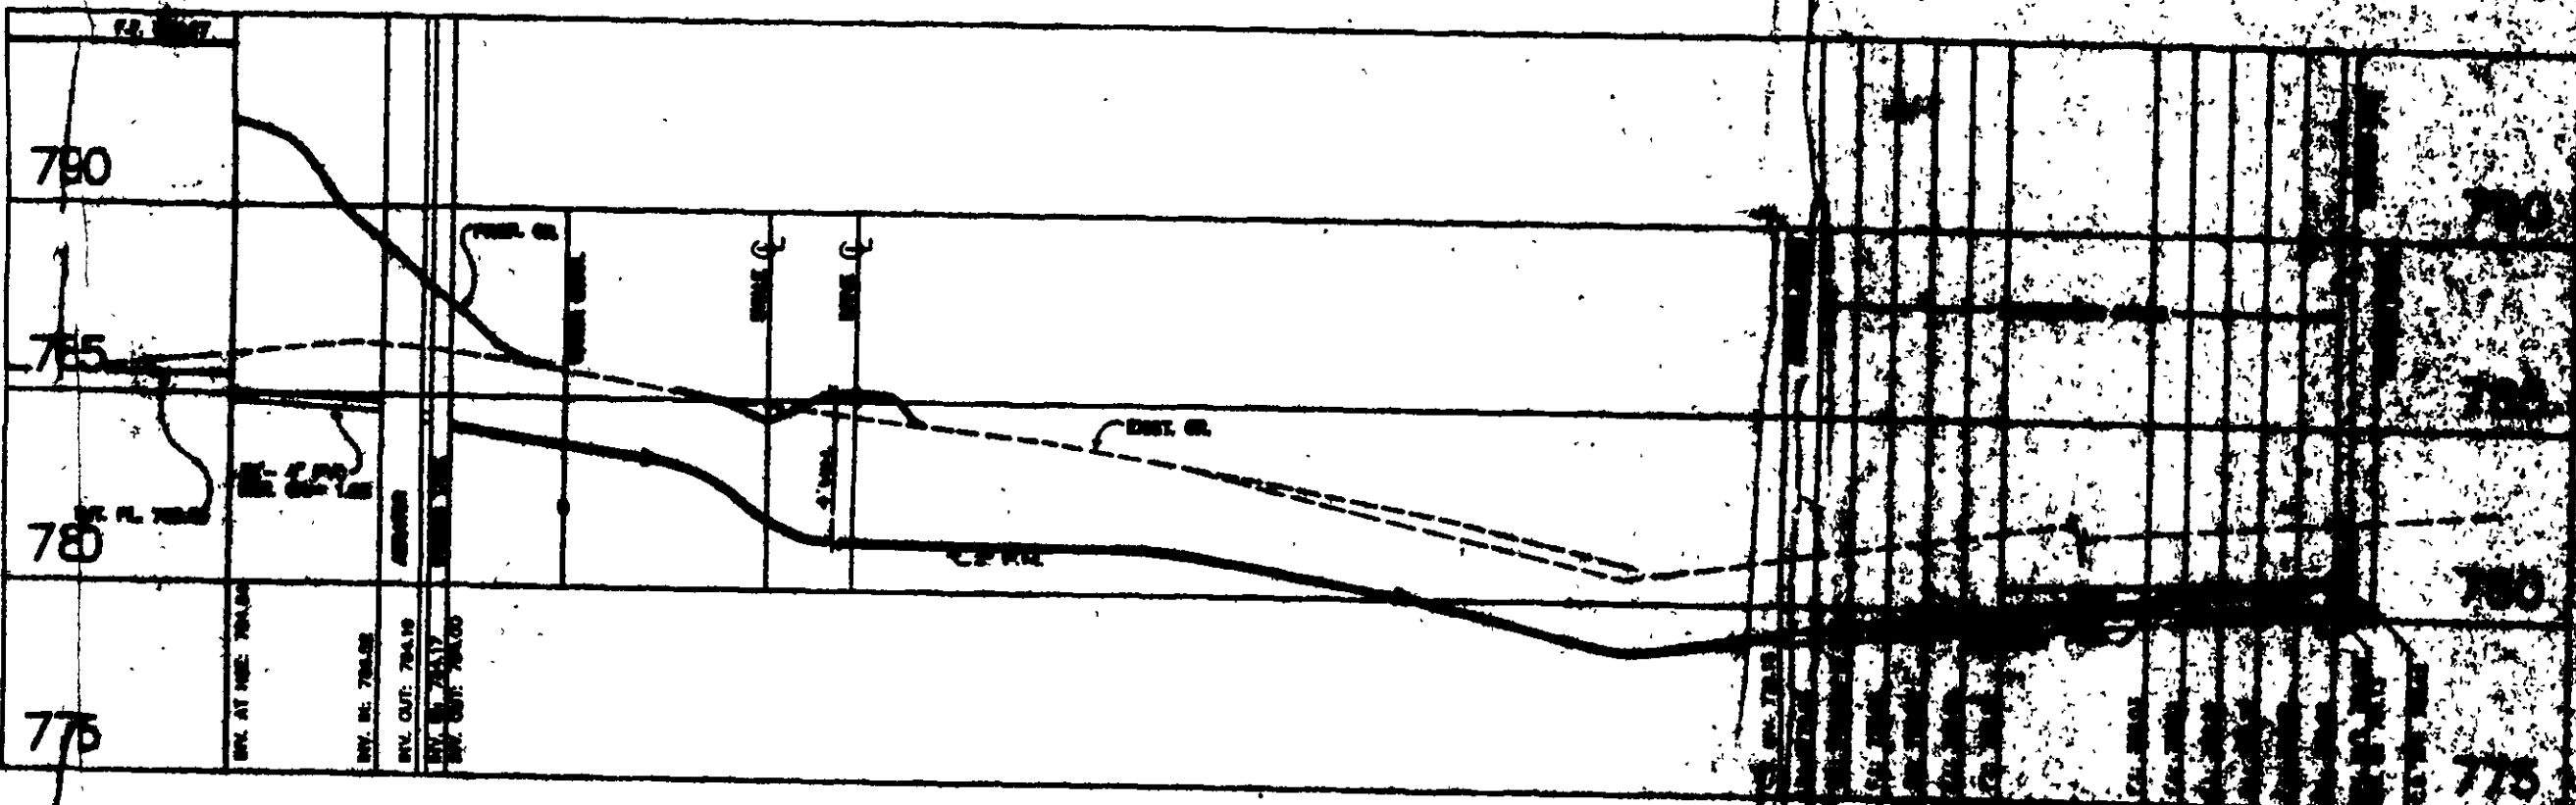

HYDRAULIC PROFILE
 SCALE: HORIZ. 1" = 40'
 VERT. 1" = 5'

REV. NO.	DATE	BY	CHK'D

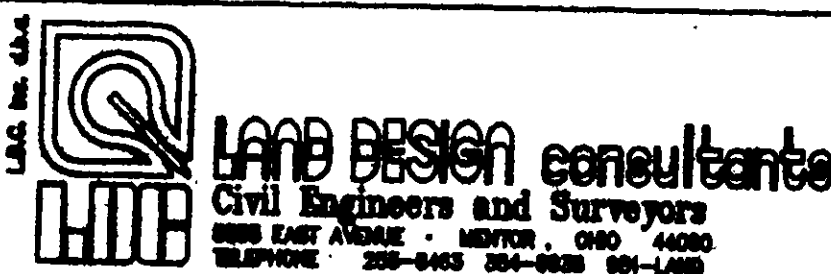

PARCEL 8, AUBURN RIDGE
 for: TODD HARRISON
 Concord Twp. Lake County, Ohio

DATE: October 30, 1999
 SCALE: HOR. 1" = 40'
 VERT. 1" = 5'
 FILENAME: 10/30/99
 CHK'D BY: S.A.T.
 F.B. No.:

SITE PLAN
 of
 A 2.6707 ACRE PARCEL KNOWN AS PARCEL 8, AUBURN RIDGE DEVELOPMENT, SITUATED IN TOWNSHIP 7 NORTH, RANGE 12 EAST, COUNTY OF LAKE, STATE OF OHIO