
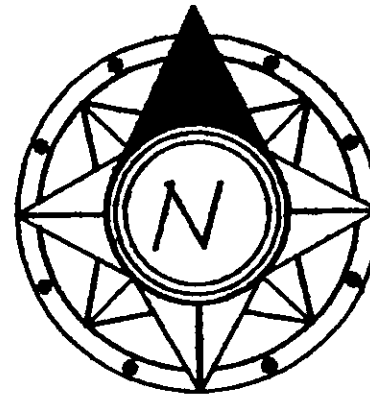


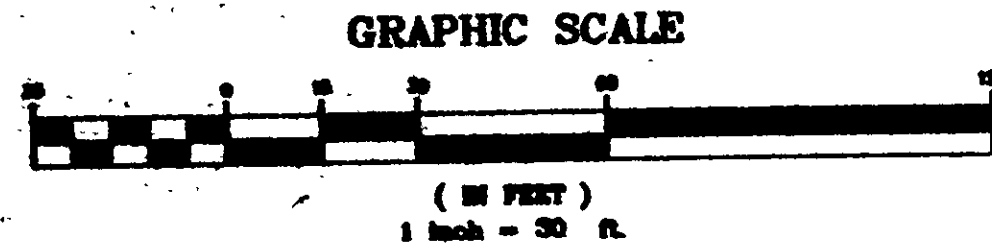

I, THE UNDERSIGNED, HEREBY CERTIFY THAT THE TOPOGRAPHY, INDICATED BY 6", 1", OR 2" CONTOURS, AND ELEVATIONS SHOWN HEREON, REPRESENT AN ACTUAL FIELD SURVEY MADE BY ME ON THE 11th DAY OF AUGUST, 2000, AND THAT THE ELEVATIONS WERE TAKEN AT APPROPRIATE INTERVALS AND THAT AS OF THAT DATE THEY EXISTED AS INDICATED HEREON.

Richard A. Thompson, Jr.
Richard A. Thompson, Jr. P.S. 7388

SITE PLAN

For : Johnson & Son Builders

11785 Arbor Glen Dr. Chardon
ADDRESS STREET CITY

22 Brookfield II Subdivision VOL. PAGE
SUBLOT No. SUBDIVISION NAME
27 4 Concord CHD
LOT TRACT TOWNSHIP



Prepared By:

LAND DESIGN consultants

Civil Engineers and Surveyors
ONE EAST MOORE • CHARDON, OHIO 44024
TELEPHONE 335-8443 334-6838 334-1488


DESIGN CERTIFICATION

THIS PLAN WAS PREPARED BY ME, AND IS CORRECT TO THE BEST OF MY KNOWLEDGE AND BELIEF.

Richard A. Thompson, Jr. 9.5.00
NAME

CHECK LIST

1. SEE ARCHITECT'S PLANS FOR COMPLETE HOUSE DIMENSIONS.
2. CONTRACTOR TO VERIFY LOCATION AND DEPTH OF EXISTING UTILITY CONNECTIONS.

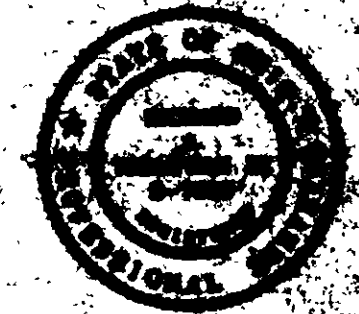

"AS BUILT" CERTIFICATION

I HEREBY CERTIFY THAT THE CIRCLES INFORMATION IS EXISTING AS OBTAINED ON THE SITE 2000 AND IS CORRECT TO THE BEST OF MY KNOWLEDGE AND BELIEF.

NAME

LEGEND

EXIST. ELEV. 738.00
F.C. 100.00 - PROP. ELEV.

DIRECTION OF SURFACE DRAINAGE

DRAWN BY		SCALE
G.S.V.		1"=30'-0"
CHK'D BY/FIELD DATA		DATE
R.A.T.		August 2000
1	SALE/Trade/Map	8-17-00
2		

BENCHMARK: B.M. = Invert Of Existing Sanitary Manhole Located As Noted
Elev. 738.00

Grading Plan Approved
as shown and/or noted
THOMAS P. GILLES, P.E.
Lake County Engineer

By *TAM* Date *7/11/02*
ROOF DRAINS
SHALL DISCHARGE
TO SPLASH BLOCKS.

CONCORD TOWNSHIP ZONING OFFICE

ZONING PERMIT # 0900-9921

ISSUED 9/6/2000

SUBJECT TO APPROVAL BY:

- ☐ Lake Co. Sanitary Engineer
- ☒ Lake Co. Eng. Dept.
- ☐ Lake Co. Planning Comm.
- ☒ Lake Co. Building Dept.
- ☒ Lake Co. Soil & Water Cons. Dist.

**2 WORKING DAYS
BEFORE YOU DIG**
CALL TOLL FREE 800-362-2764
OHIO UTILITIES PROTECTION SERVICE

EXISTING UNDERGROUND UTILITIES NOTE:
THE PLAN IS BASED ON THE HORIZONTAL AND VERTICAL
LOCATIONS OF EXISTING UTILITIES SHOWN HEREON, HAVE BEEN
OBTAINED BY A REVIEW OF AVAILABLE RECORDS.
NO FIELD SURVEY OR FIELD OBSERVATION HAS BEEN CONDUCTED
TO VERIFY THE LOCATION OF UTILITIES. LOC INC. DOES NOT
WARRANT THE ACCURACY OF THE INFORMATION FOR ACCURACY THEREOF.