


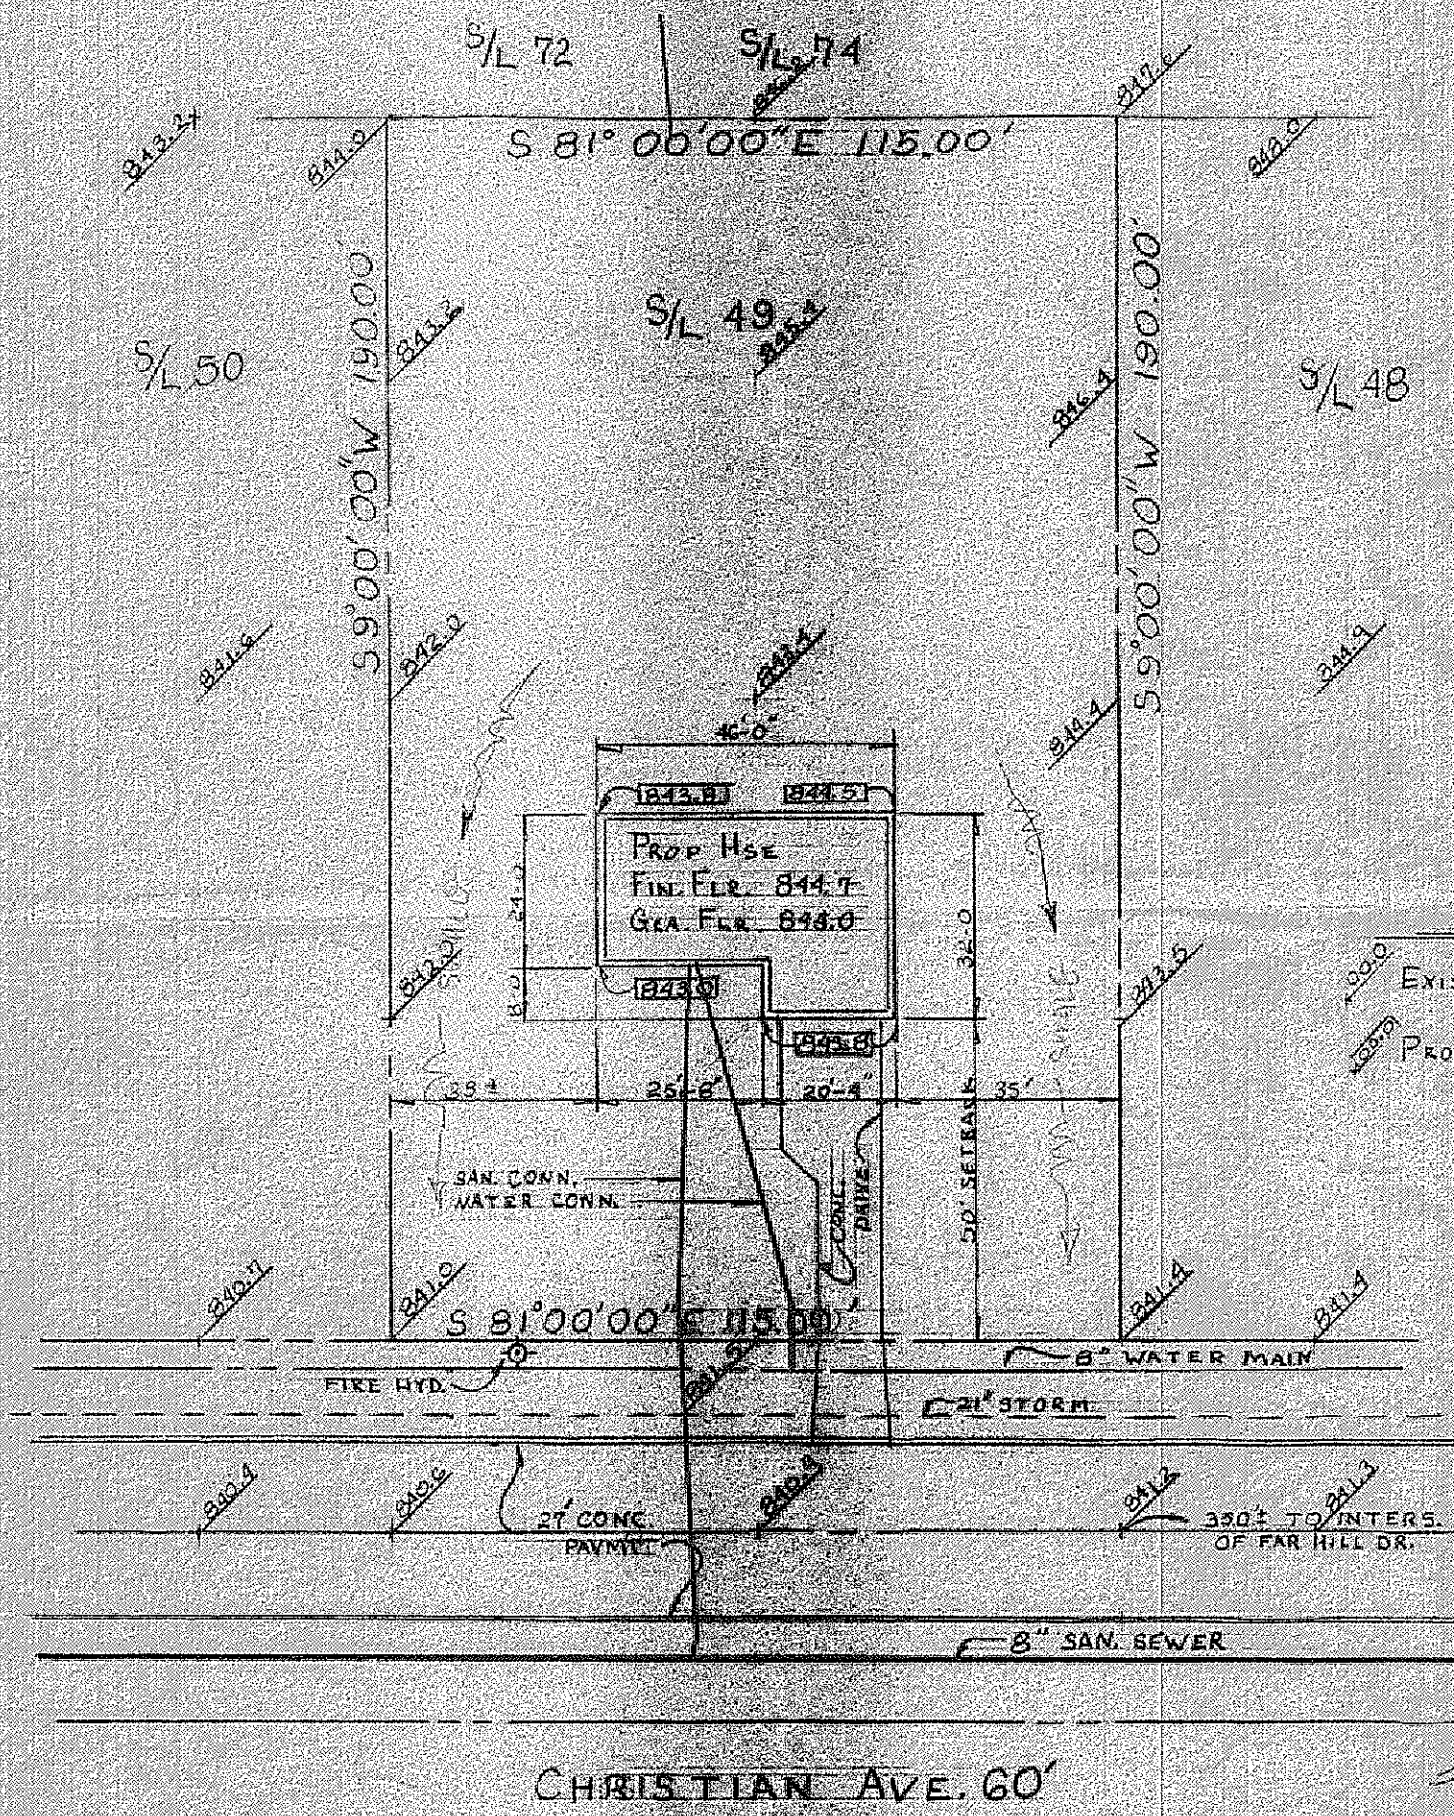

SITE PLAN

RYAN HOMES
 8141 TYLER BLVD.
 MENTOR, OHIO
 BEING SUBLLOT NUMBER 48 IN
 THE FAR HILL ESTATE CONCORD
 TOWNSHIP, OHIO

PREPARED BY:
 WM. R. GRAY ASSOC. INC.
 7547 MENTOR AVENUE
 MENTOR OHIO
 SCALE: 1" = 30'
 DATE: JUNE 20, 1977

Grading Plan Approved
 as shown and/or noted
 THOMAS P. GILLES, P.E.
 Lake County Engineer
 By 6/27/77 Date *D.L.G.*

CERTIFICATION:
 HERBY CERTIFY THAT THIS
 PLAT IS CORRECT TO THE
 BEST OF MY KNOWLEDGE
 BY *Terrence Gerson*
 TERRENCE GERSON, P.E.

ZONING
 PERMIT



3321 Approved 6-24-77
W.R. Gray