


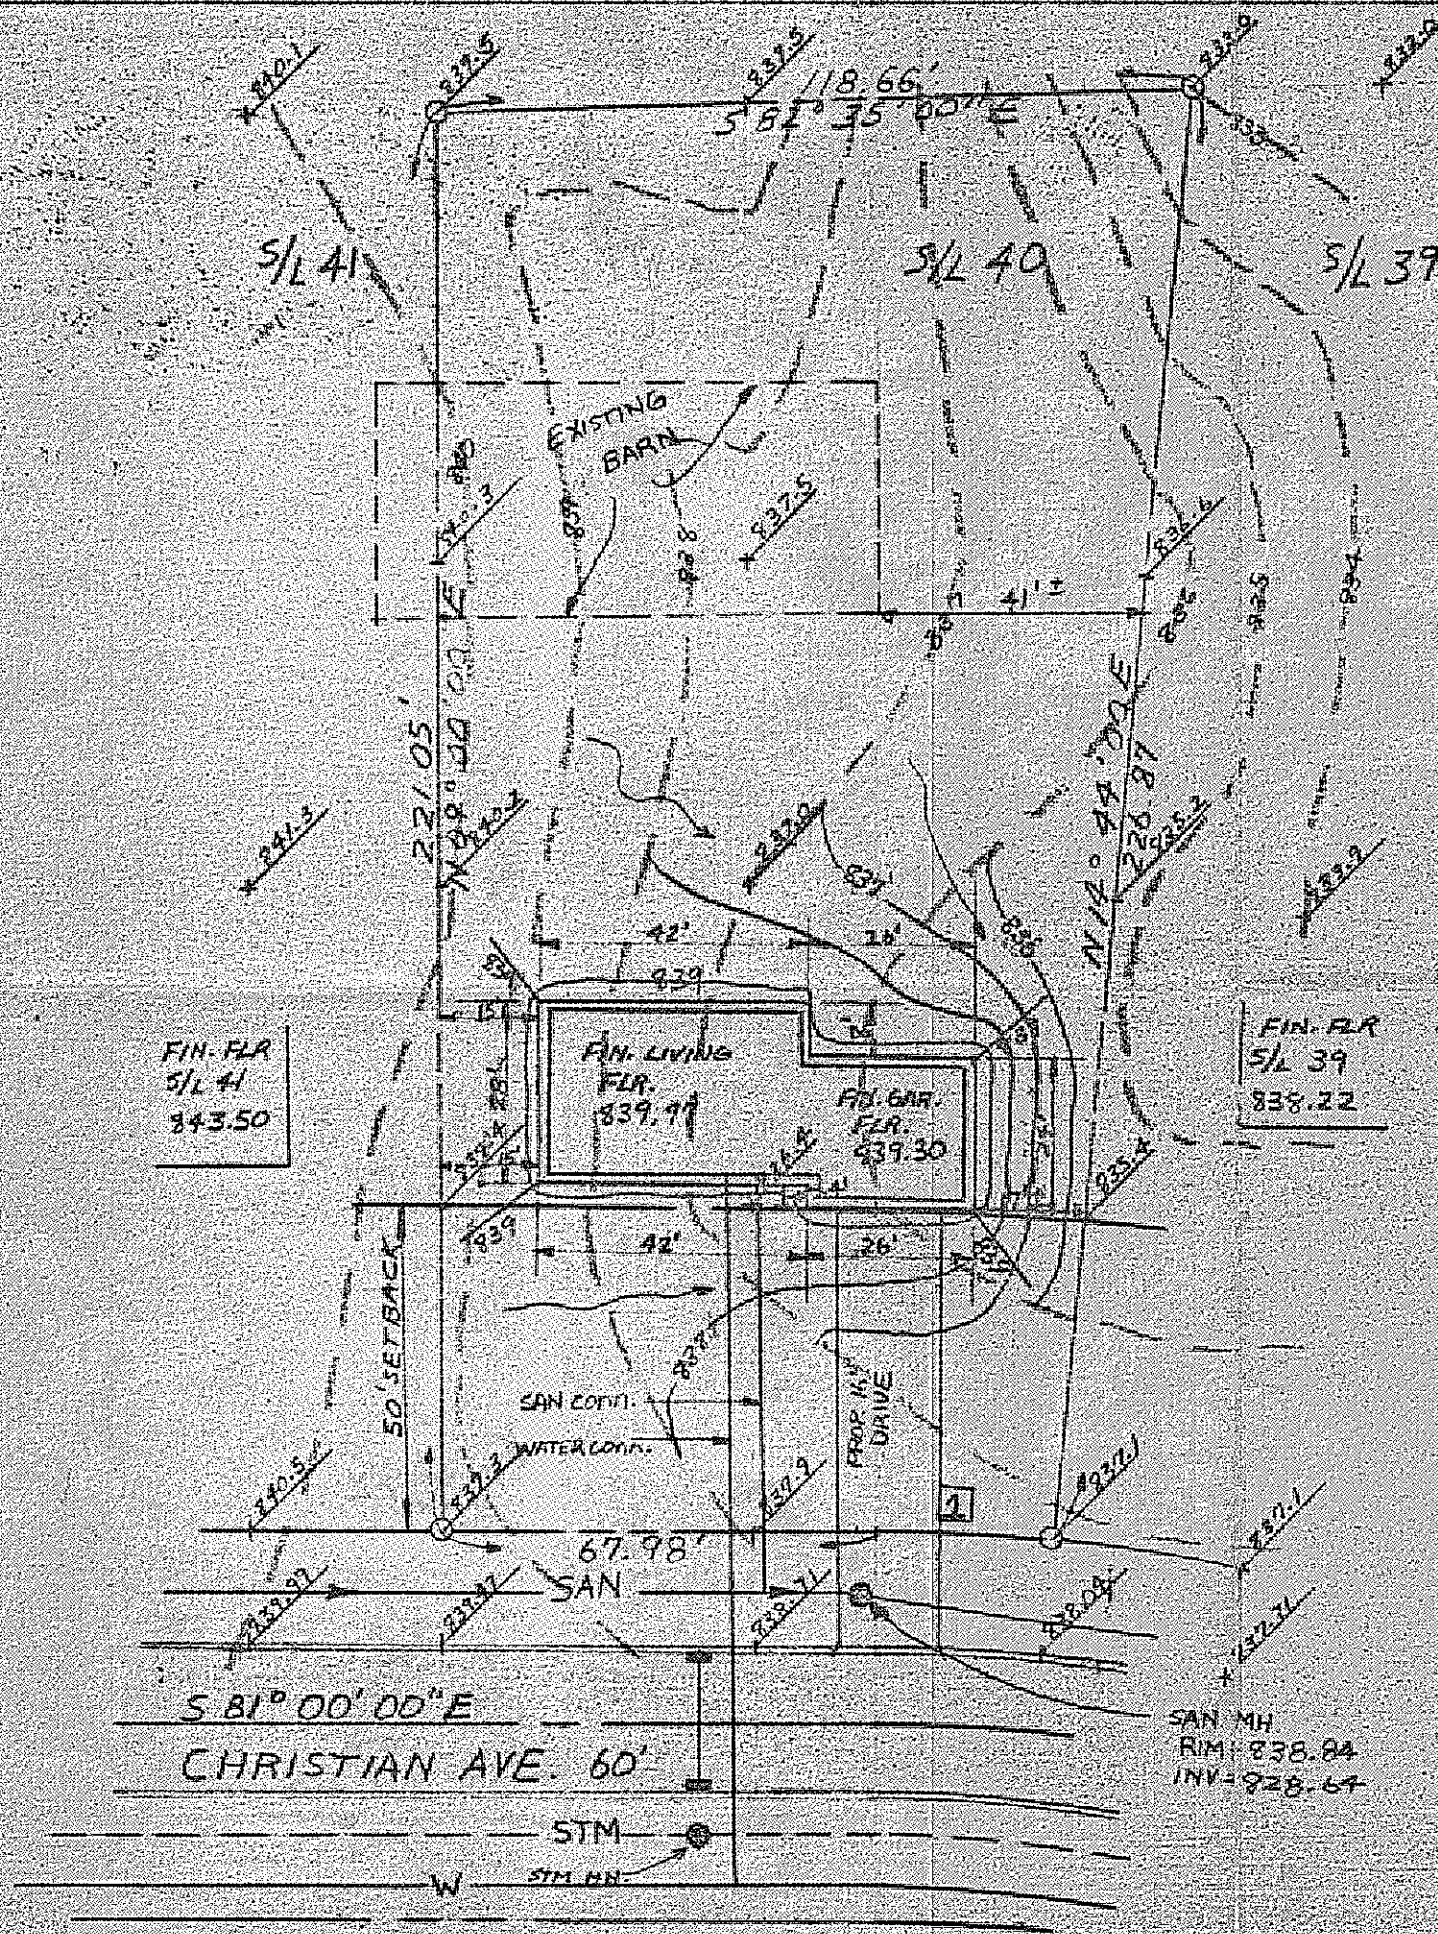

SITE PLAN FOR:
 RYAN HOMES
 8141 TYLER BLVD.
 MENTOR, OHIO
 BEING SUBLT NO 40
 IN THE FAR HILLS SUBD.
 AND LOCATED IN CONCORD
 TOWNSHIP, OHIO

PREPARED BY:
 WM R. GRAY ASSOC. INC
 7547 MENTOR, AVE.
 MENTOR, OHIO

SCALE: 1"=30'
DATE: 4-4-78

CURVE DATA

R	280.00
Δ	5° 44' 00"
A	28.01'
T	14.02'
C	28.01'
CB	S 78° 08' 00" E

LEGEND


EXISTING CONTOUR	— 850 —
PROMISED CONTOUR	— 850 —
DRAINAGE	— ZONING PERMIT —

CERTIFICATION
 I HEREBY CERTIFY
 THAT THIS PLAT IS COR-
 RECT TO THE BEST
 OF MY KNOWLEDGE

By WM. R. Gray
 WM. R. GRAY REG. SURV. 2752

ISSUED 7-11-78

SUBJECT TO APPROVAL BY:
 Lake County Sanitary Eng. ☐
 Lake County Eng. Dept. ☒
 Lake County Planning Comm. ☐
 Lake County Bldg. Dept. ☒

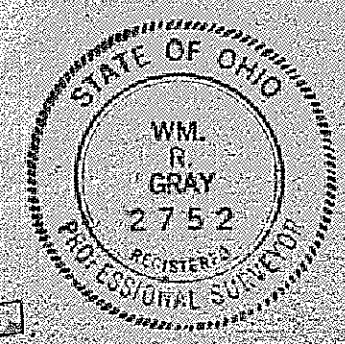

Handwritten signature: J.E. van Orsdel