

SITE PLAN:

RYAN HOMES

8141 TYLER BLVD
MENTOR, OHIO

BEING SUBLOT No 32 IN
FAIR HILLS SUBDIVISION IN
CONCORD TOWNSHIP OHIO

Grading Plan Approved
as shown and/or noted
THOMAS P. GILLES, P. E.
Lake County Engineer
By 7-20 Date 6 Feb 78

PREPARED BY:

WM R GRAY ASSOC INC

7547 MENTOR AVE

MENTOR, OHIO

SCALE: 1"=30'


DATE: JAN 3, 1978

CERTIFICATION

I HEREBY CERTIFY THAT
THIS PLAN IS CORRECT TO
THE BEST OF MY KNOWLEDGE

BY: Wm R Gray

WM R GRAY ASSOC INC

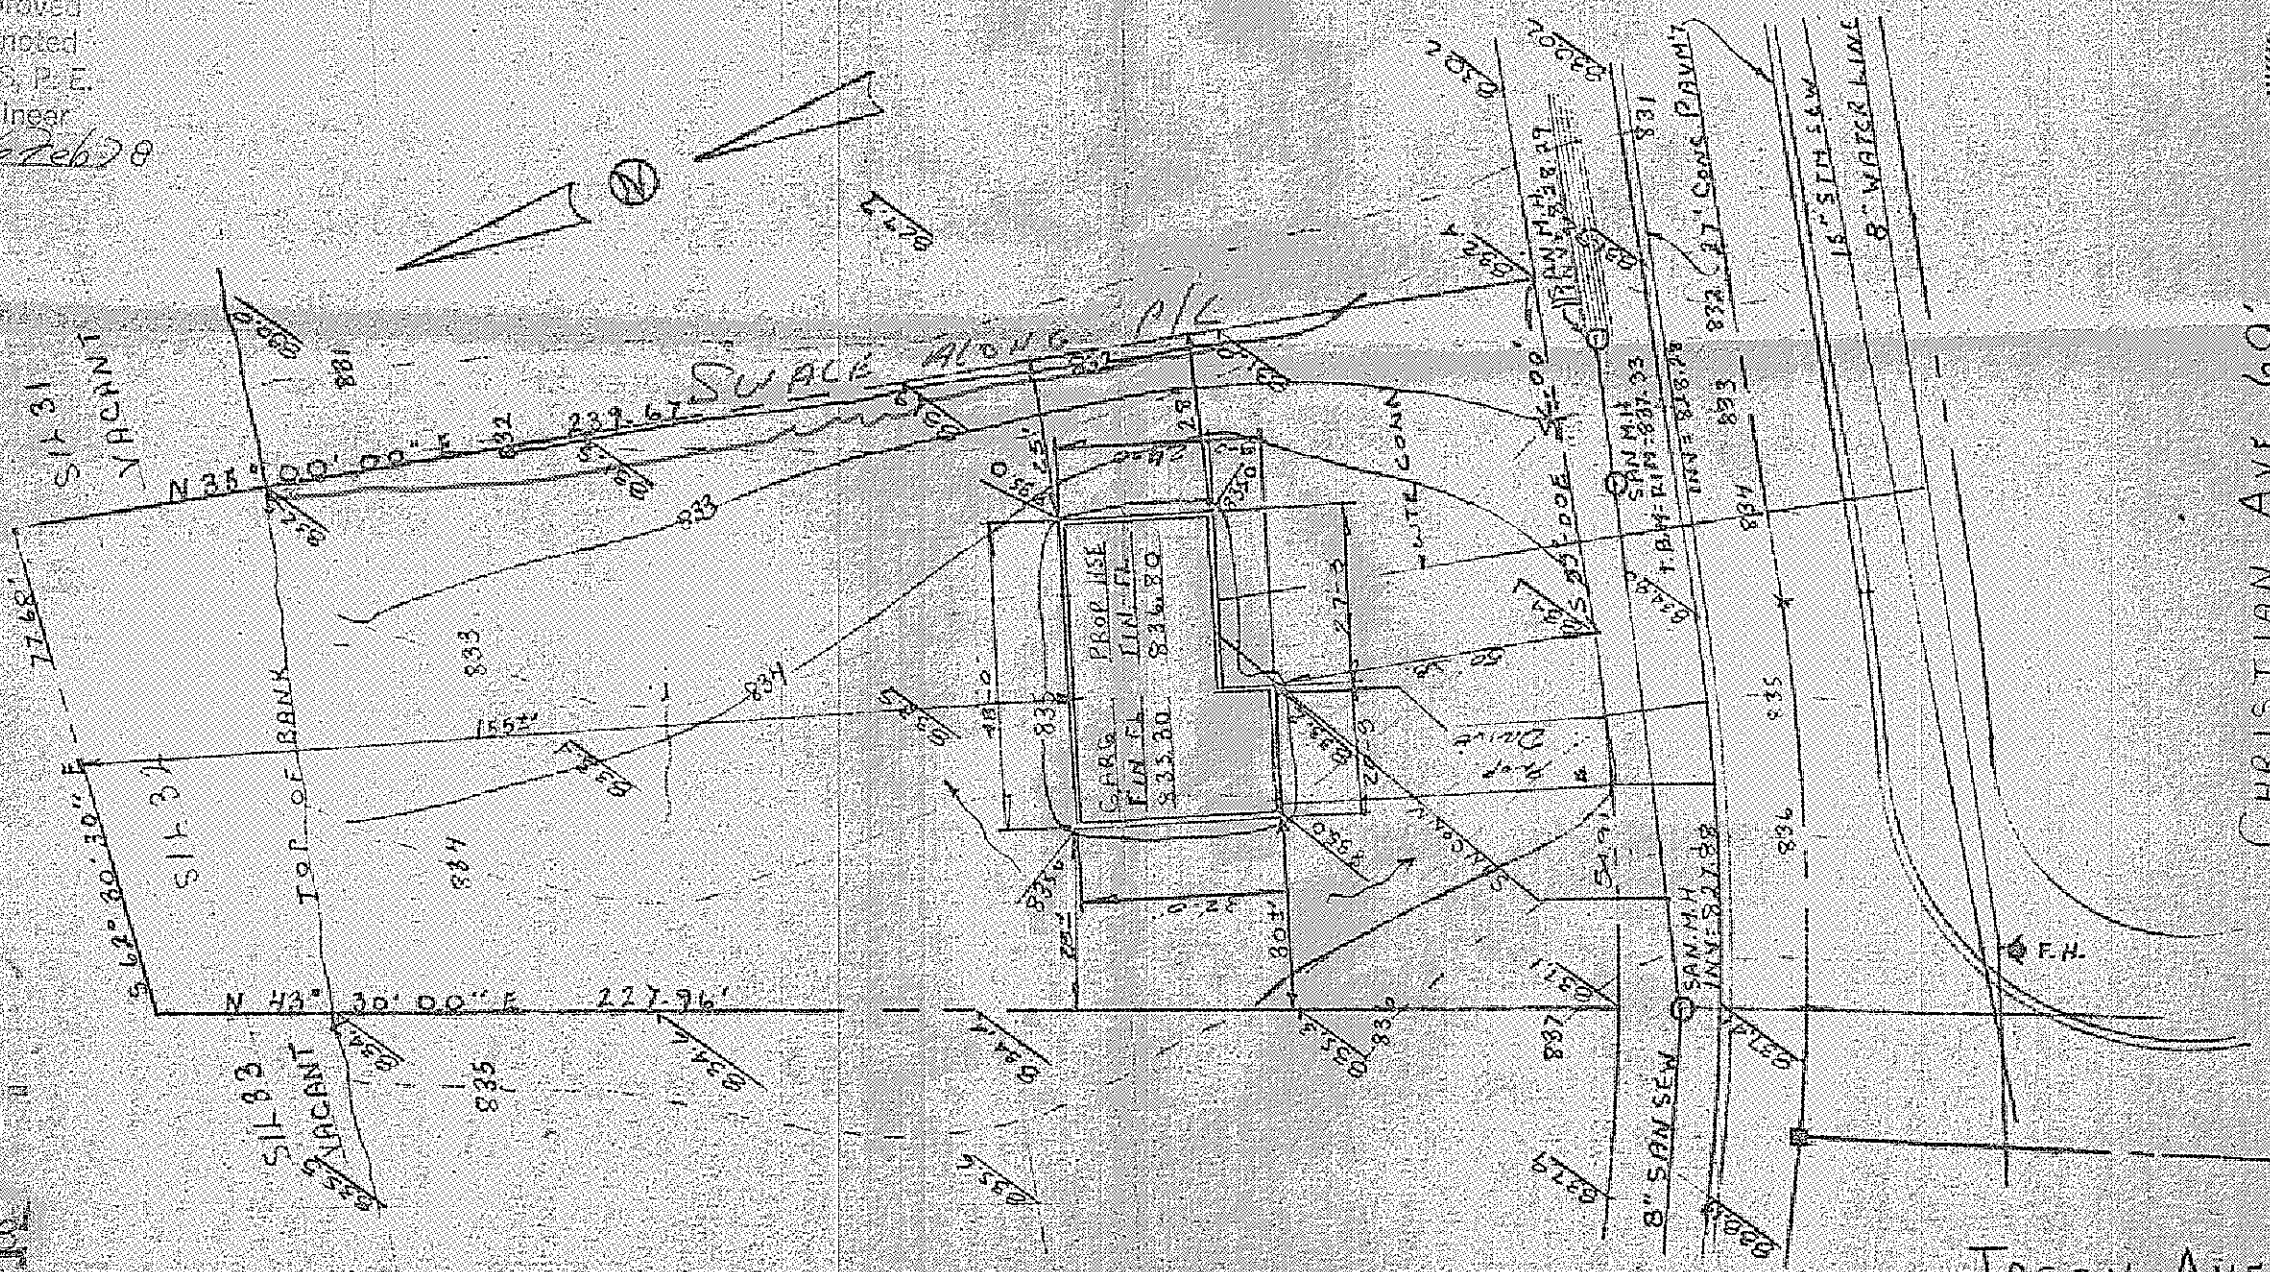

* CURVE DATA
R= 370.10
Δ= 8°30'00"
A= 54.91'
C= 54.36
SSD= 45'04" E

#3512

ZONING
PERMIT

Approved 1-16-78

W. E. van Nest

JASON AVE 60'