


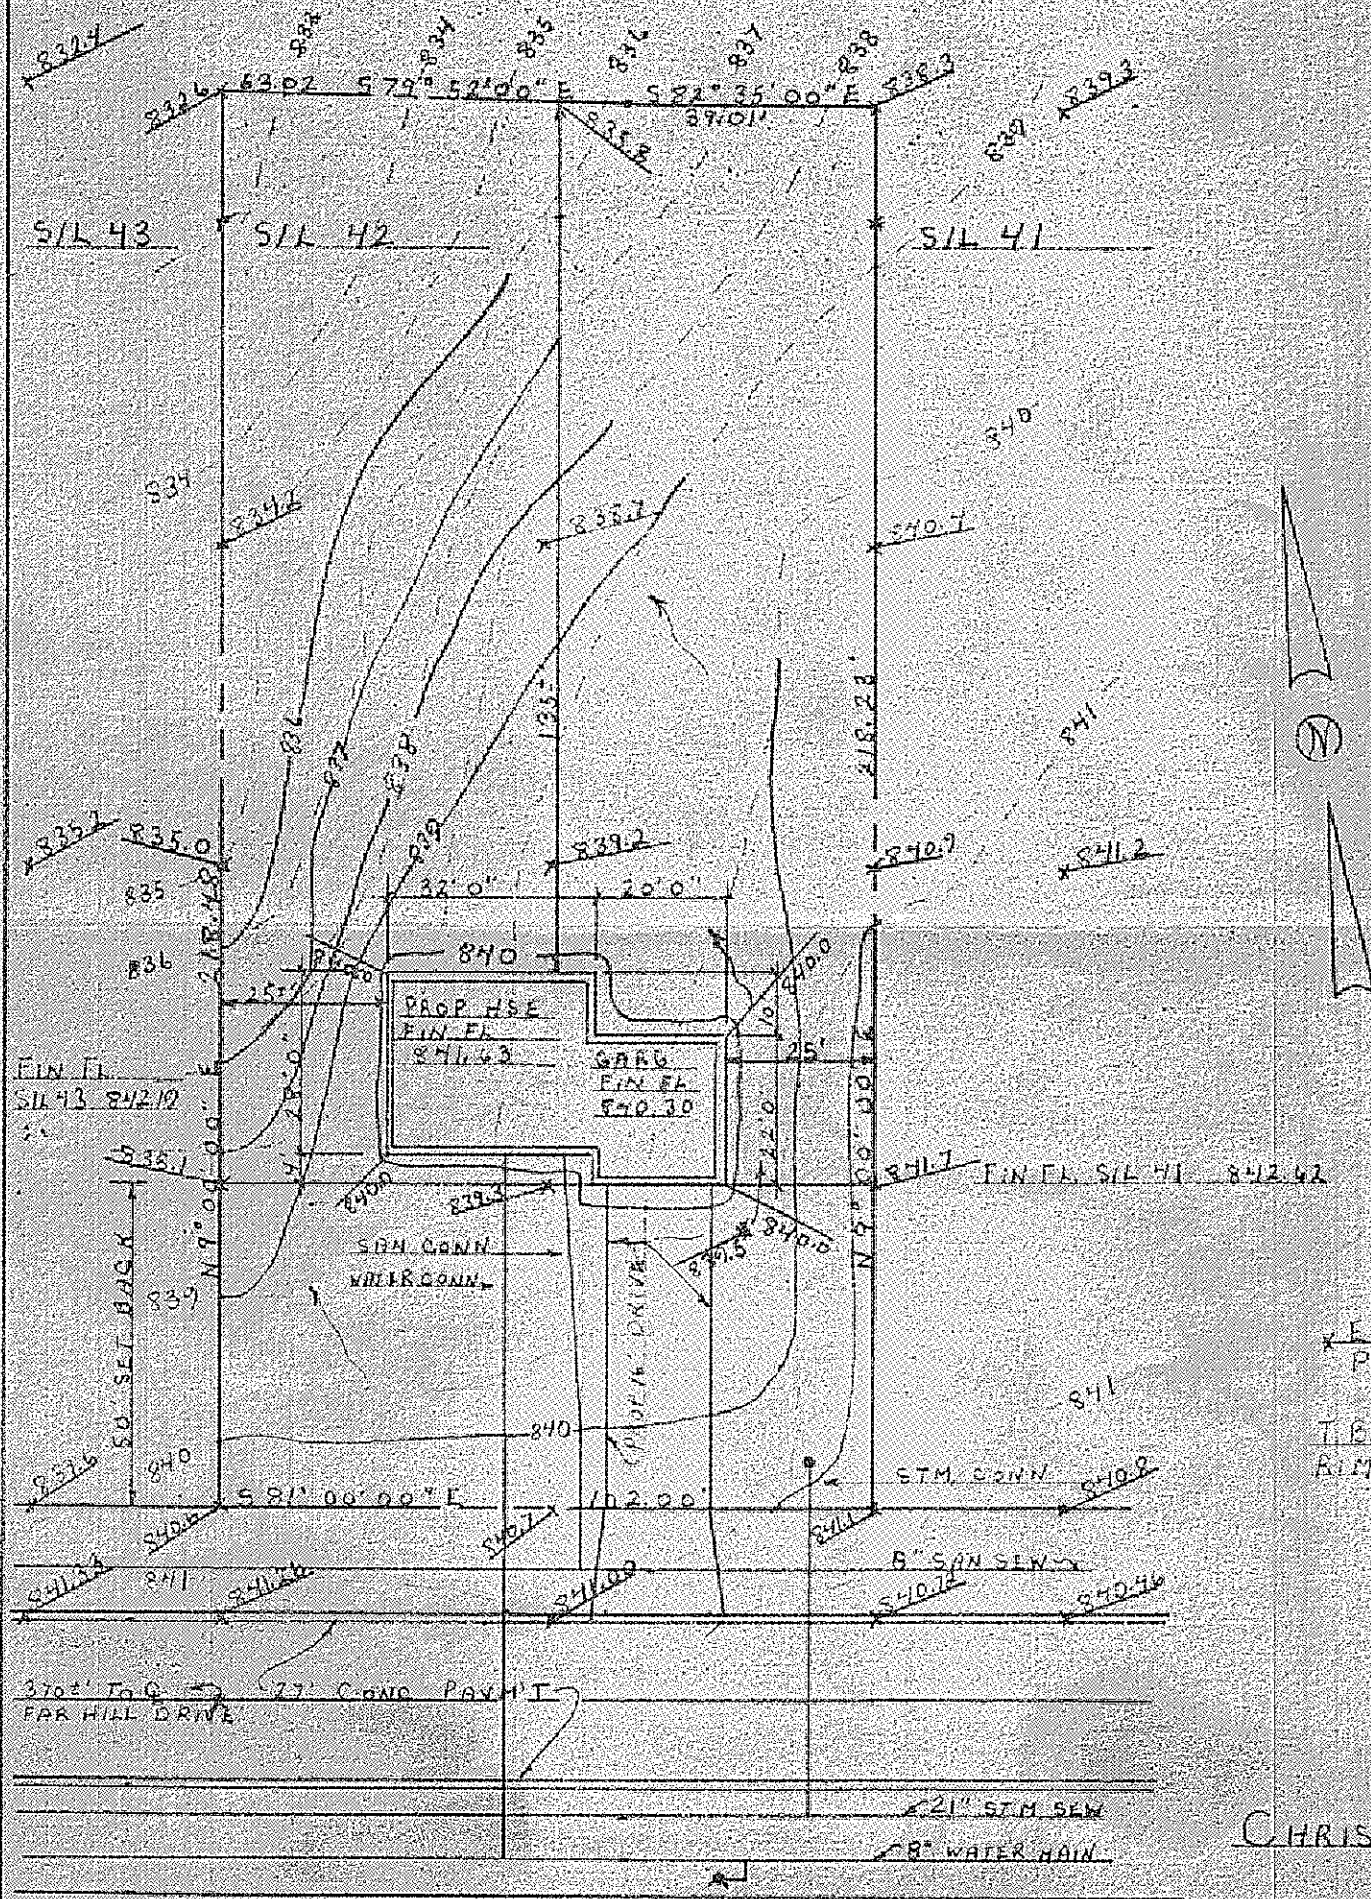

SITE PLAN FOR:

RYAN HOMES

8141 TYLER BLVD

MENTOR, OHIO

BEING SUBLT 42 IN THE FAR HILLS

SUBDIVISION IN CONCORD TOWNSHIP, LAKE

COUNTY, OHIO

Grading Plan Approved
as shown and/or noted
THOMAS P. GILLES, P. E.
Lake County Engineer

By TS Date 10 APR 78

PREPARED BY:

WM. R. GRAY ASSOC. INC.

7547 MENTOR AVE.

MENTOR, OHIO

SCALE: 1" = 30'

DATE: MARCH 24, 1978

CERTIFICATION:

I HEREBY CERTIFY THAT THIS PLAN
IS CORRECT TO THE BEST OF MY

KNOWLEDGE

BY:

Wm. R. Gray

ZONING PERMIT

ISSUED 4-5-78 WM. R. GRAY REG. SURV. #2752

SUBJECT TO APPROVAL BY:

Lake County Sanitary Eng. ☐

Lake County Eng. Dept. ☒

Lake County Planning Comm. ☐

Lake County Bldg. Dept. ☒



CHRISTIAN AVE 60'