

SITE PLAN

— FOR —

PETER MICHET


KNOWN AS BEING PART OF ORIGINAL CONCORD TOWNSHIP LOTS 8 AND 10 TRACT 1, AND RECORDED IN PLAT VOL. V PAGE 14 (S/L NO. 29 IN FAR HILLS ESTATES NO. 2) AND SITUATED IN THE TWP. OF CONCORD, COUNTY OF LAKE, AND STATE OF OHIO.



SCALE: 1" = 30'


BEARINGS SHOWN HEREON ARE TO AN ASSUMED MERIDIAN AND ARE USED TO DENOTE ANGLES ONLY.

CURVE DATA
$R = 51.60'$
$\Delta = 55.100.00''$
$A = 57.60'$
$T = 31.23'$
$C = 55.41'$
$N 30.00' 00'' W$

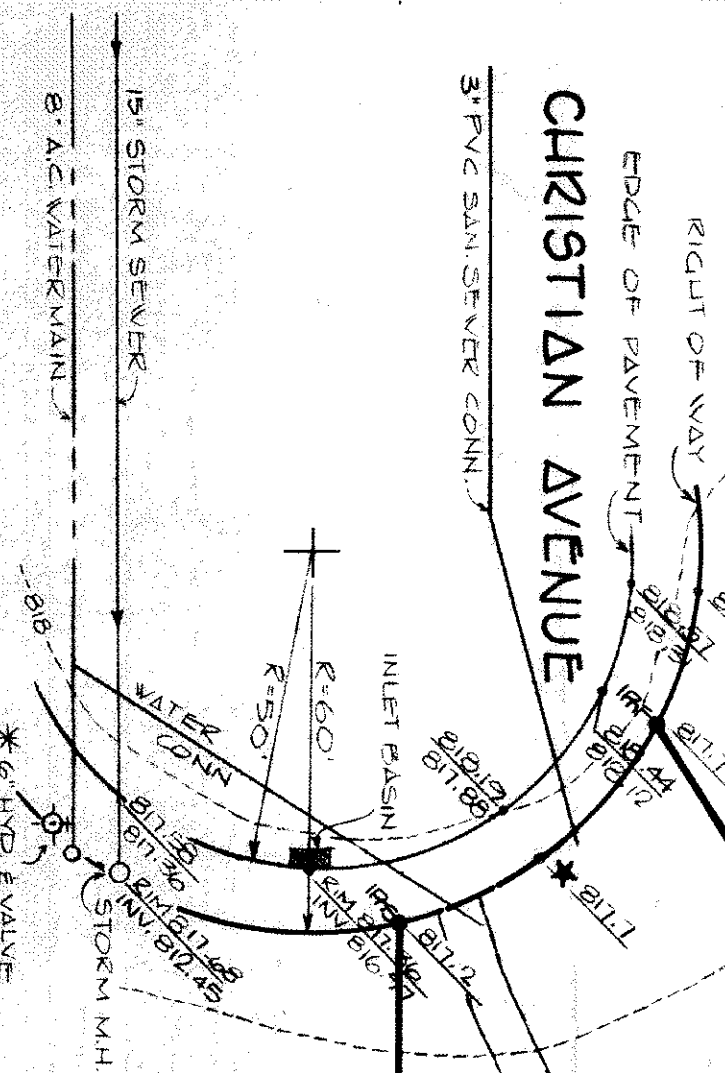

VILLAGE SURVEYING CO.
THOMAS M. COFFMAN, P.S.
202 THIRD STREET, FAIRPORT HARBOR, OHIO 44071
(216) 357-1359


BENCHMARK-82008
TOP BOLT ON FIRE HYDRANT

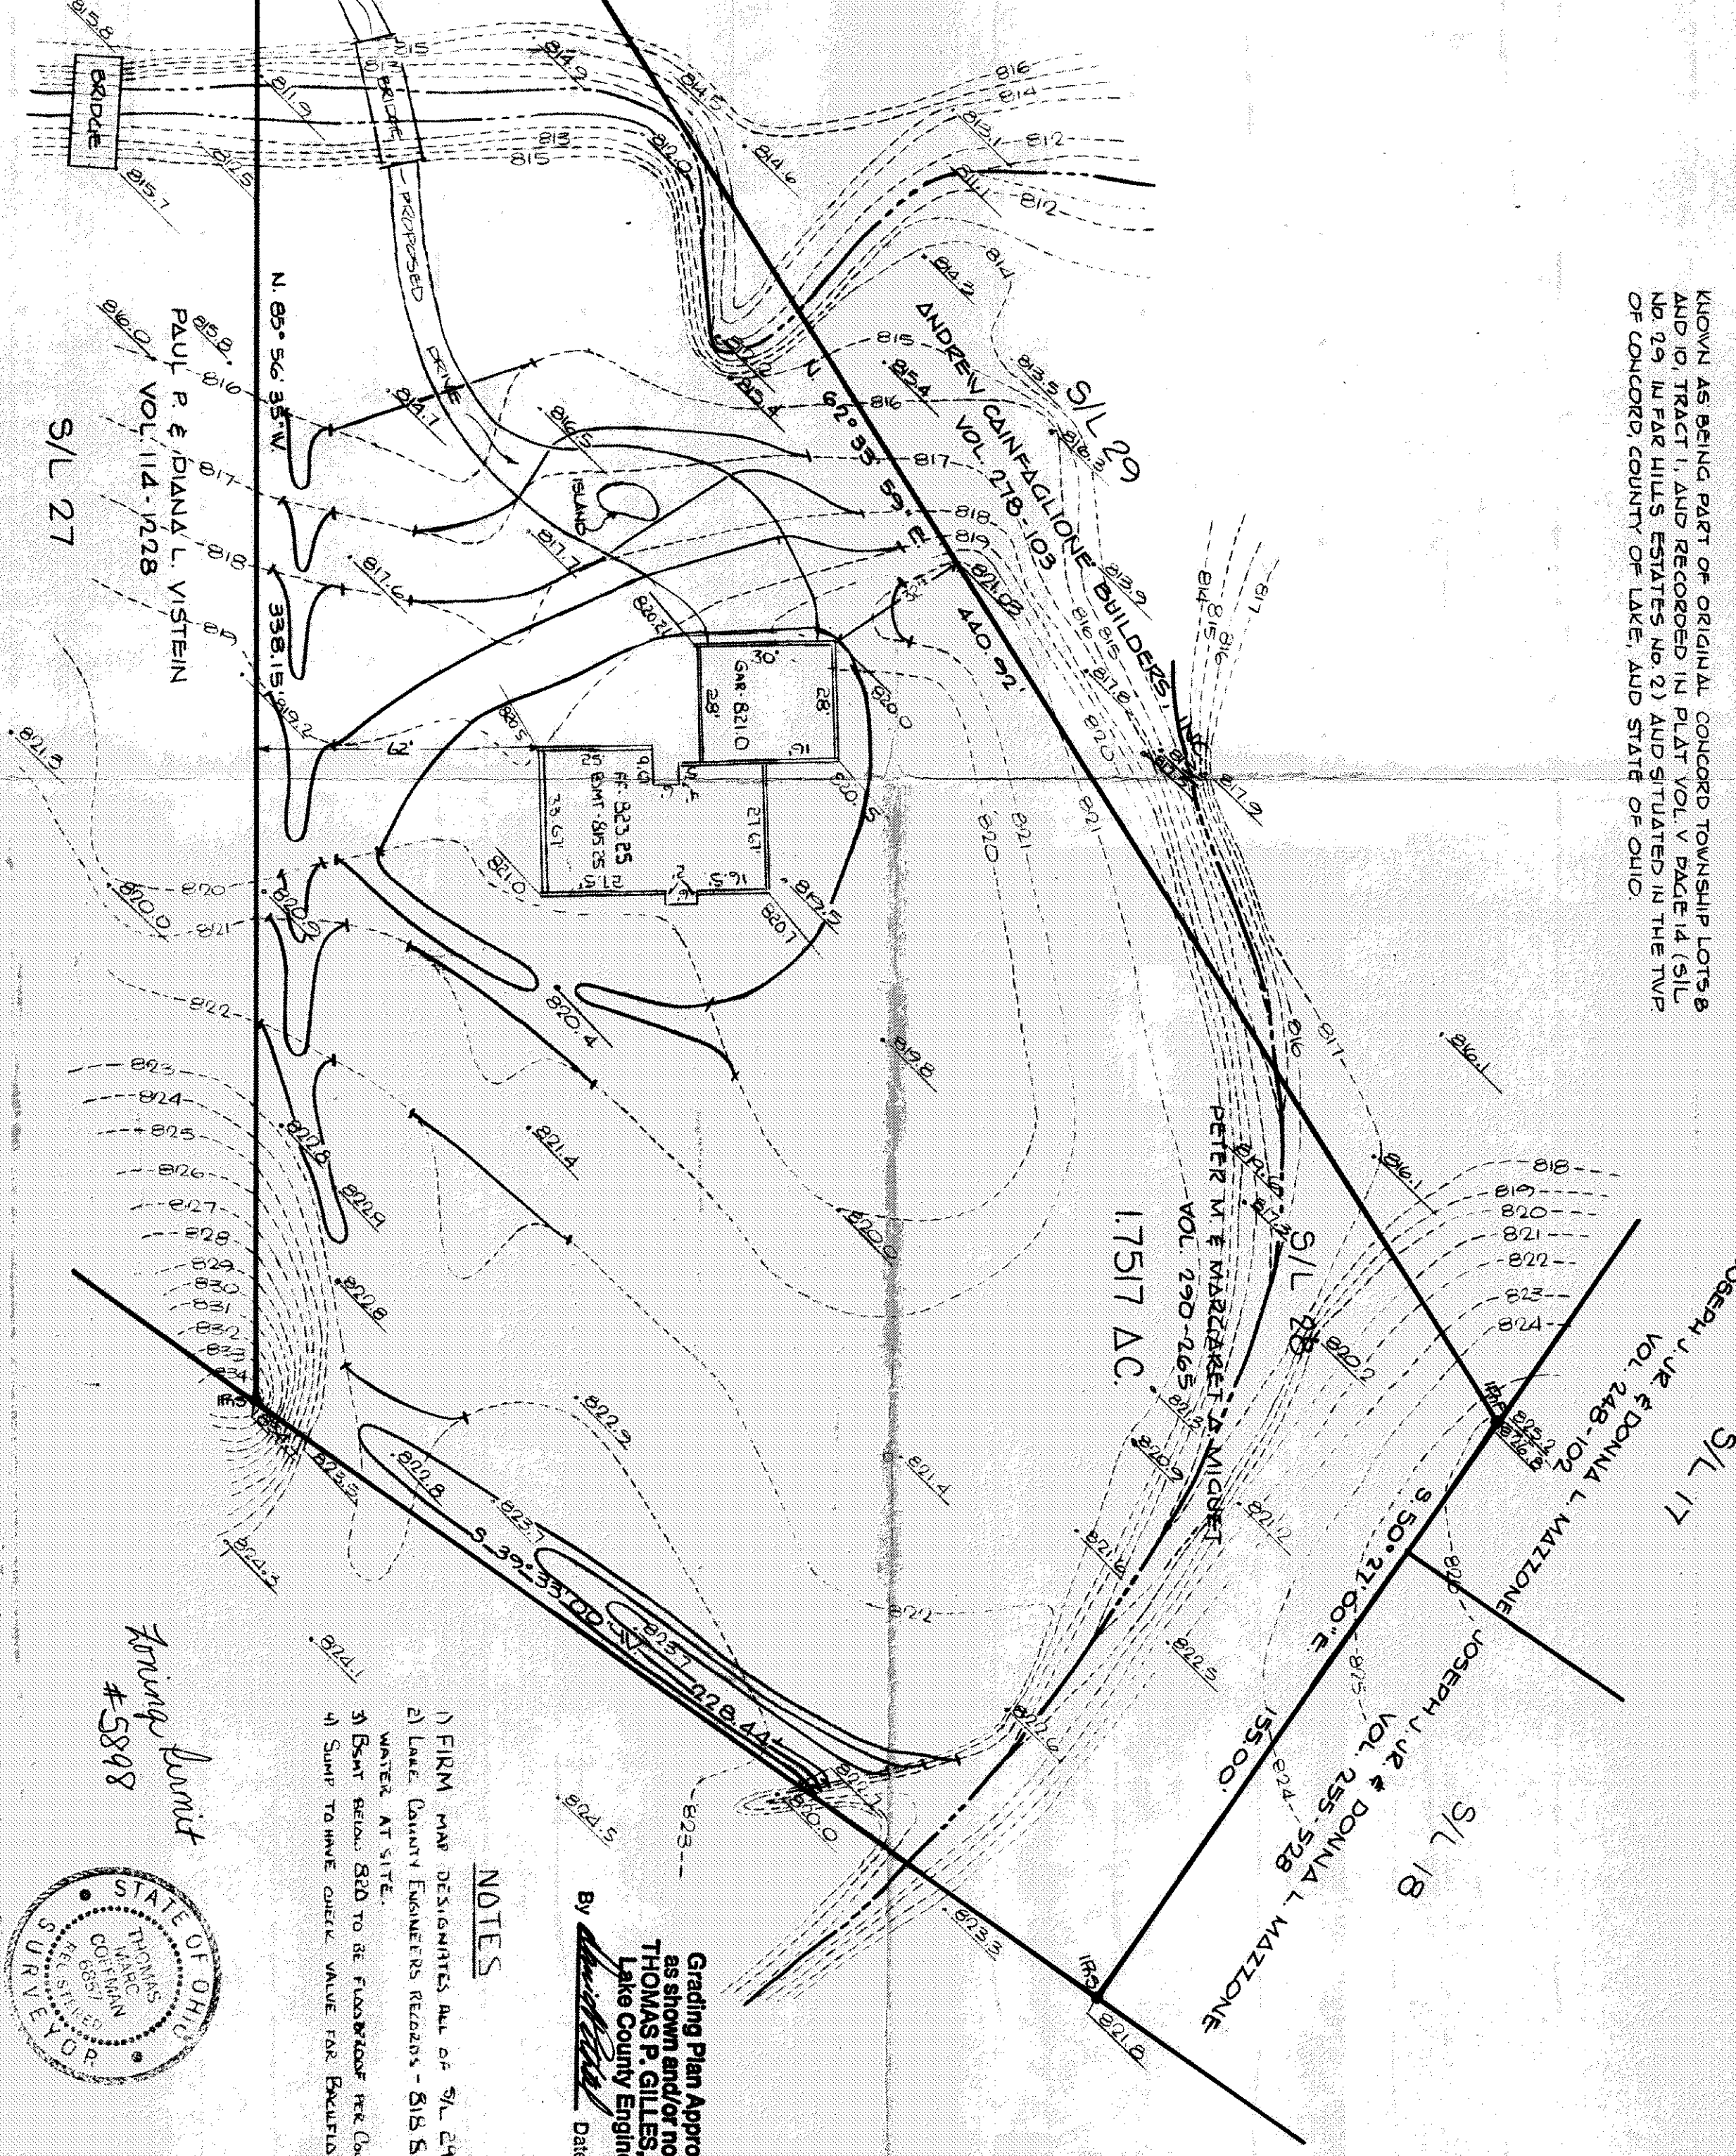

NOTES

- 1) FIRM MAP DESIGNATES ALL OF S/L 29 IN "A" ZONE.
- 2) LAKE COUNTY ENGINEER'S RECORDS - 815 S.3 AS HIGH WATER AT SITE.
- 3) BENT BEING B2D TO BE FURNISHED BY THE COUNTY ENGINEER.
- 4) SUMP TO HAVE CHECK VALUE FOR PRELIMINARY PREVENTION.

Grading Plan Approved
as shown and/or noted
THOMAS P. GILLES, P.E.
Lake County Engineer
By *David R. Riedel* Date *4/14/88*

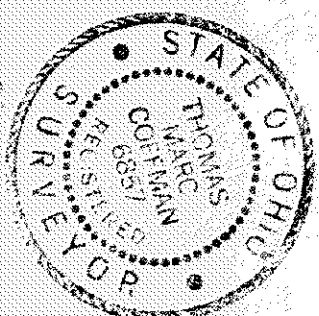

THIS PLAT WAS PREPARED BY ME AND IS TRUE AND ACCURATE TO THE BEST OF MY KNOWLEDGE AND BELIEF.

Thomas M. Coffman, P.S.
THOMAS M. COFFMAN No. 6857

For my limit
#5898

REN - 1-25-88
6-12-88