


CURVE DATA

① R = 2904.93
 $\Delta = 2^{\circ}19'17''$
 A = 117.69'
 T = 58.86'
 Ch = 117.69'
 $57^{\circ}28'27''W$

② R = 330.00
 $\Delta = 4^{\circ}30'00''$
 A = 54.72'
 T = 27.42'
 Ch = 54.65'
 $56^{\circ}25'00''E$

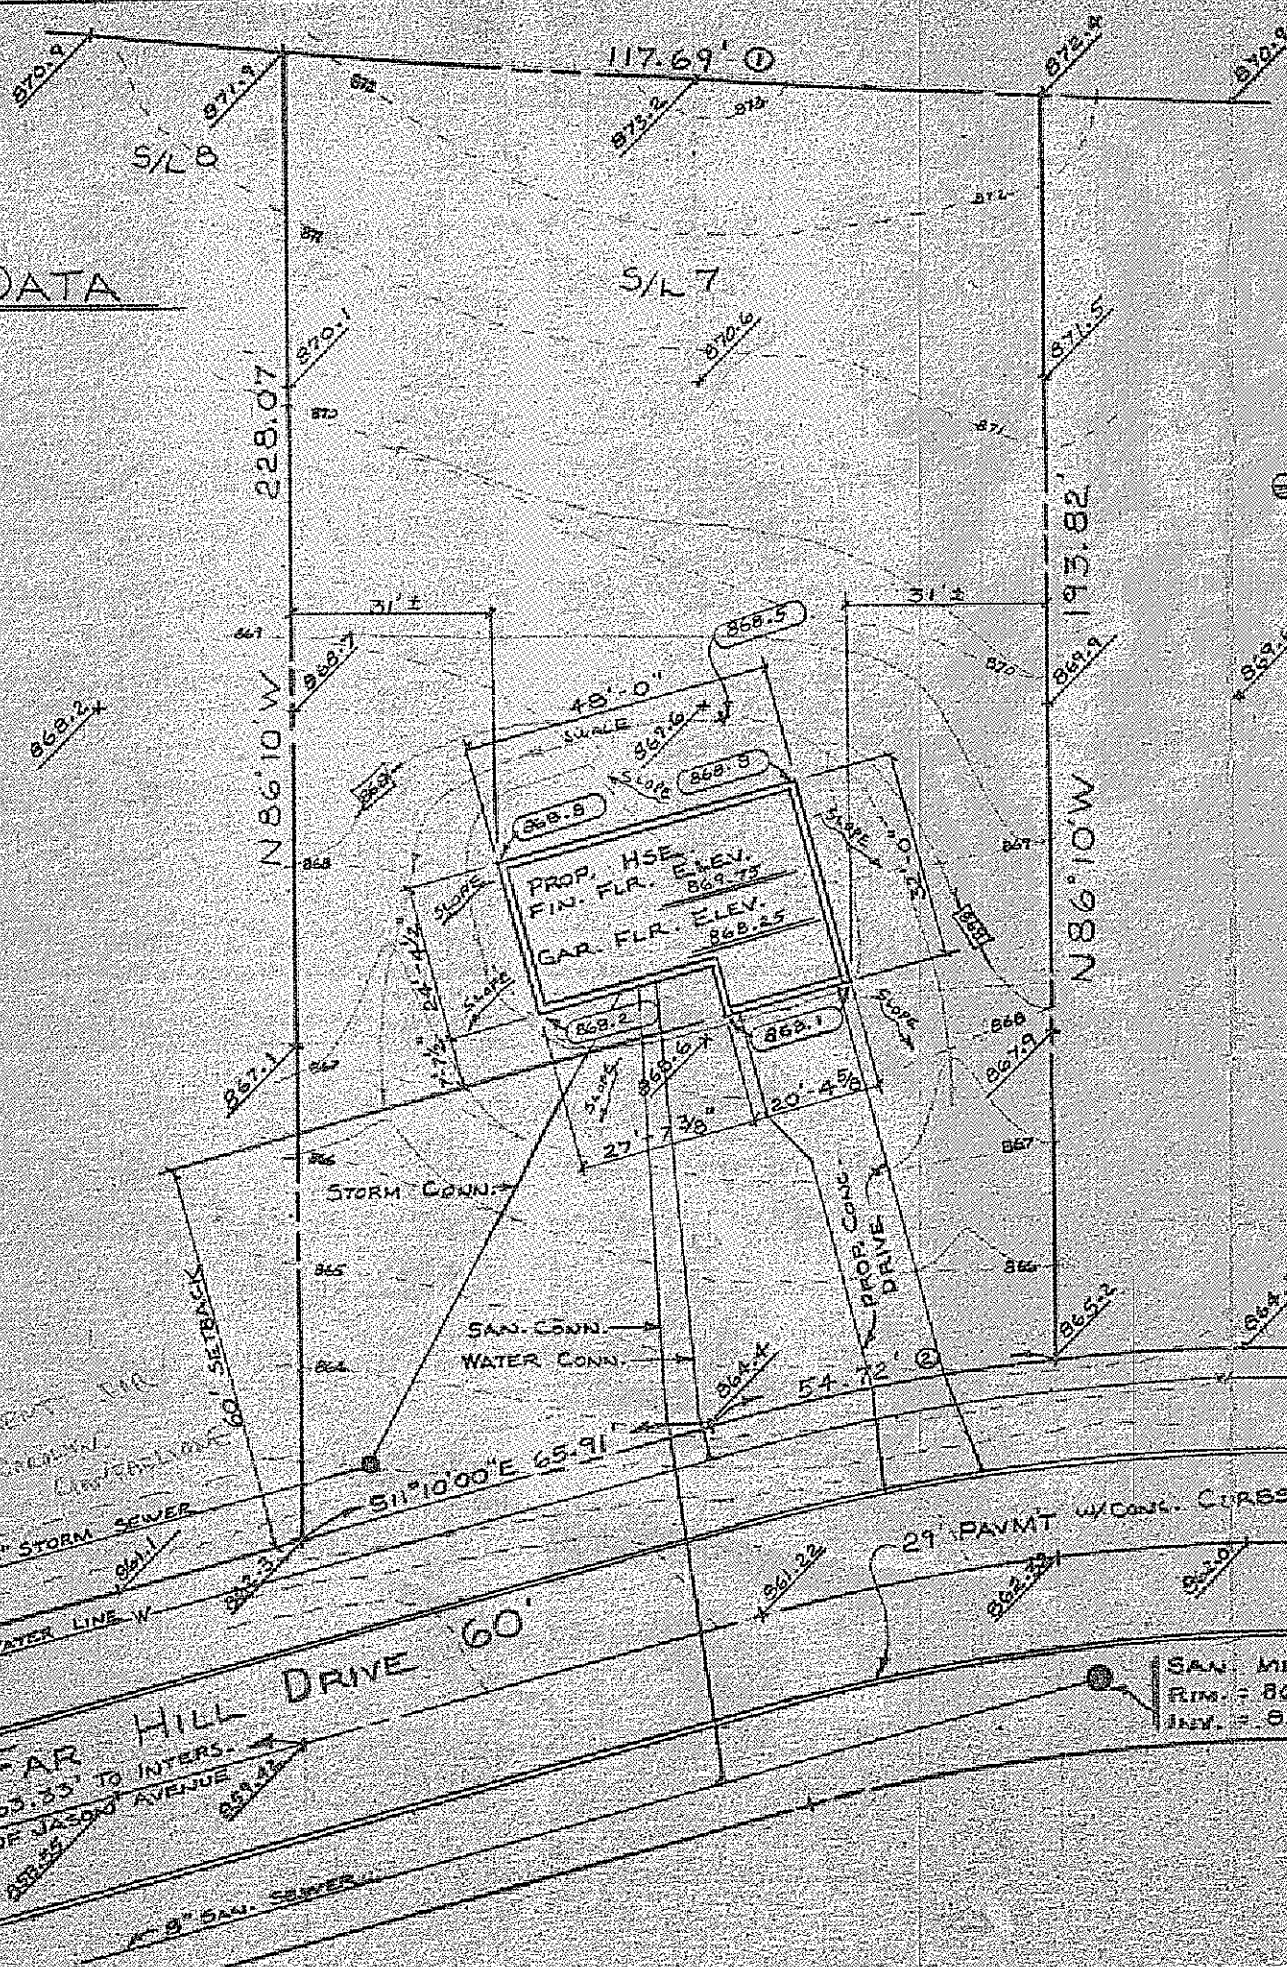

SITE PLAN :

RYAN HOMES

3141 TYLER BLVD.

MENTOR, OHIO

BEING SUBLLOT NUMBER 7
 IN THE FAR HILLS ESTATES
 No. 2 SUBDIVISION IN CONCORD
 TOWNSHIP, LAKE COUNTY, OHIO

PREPARED BY :

WM. R. GRAY ASSOC. INC.

7547 MENTOR AVENUE

MENTOR, OHIO

SCALE : 1" = 30'

DATE : MAY 17, 1977

CERTIFICATION :

I HEREBY CERTIFY THAT
 THIS PLAT IS CORRECT TO
 THE BEST OF MY KNOWLEDGE
 BY : Wm. R. Gray

WM. R. GRAY, REG. SURV. #2752

ZONING
 PERMIT

Approved 5-21-77
W. R. Gray



7380 FAR HILL