

SITE PLAN FOR:

RYAN HOMES

8141 TYLER BLVD

MENTOR, OHIO

BEING SUBLOT 4 IN THE

FAR HILLS SUBDIVISION

IN CONCORD TOWNSHIP, OHIO

PREPARED BY:

WM. GRAY ASSOC. INC.

7547 MENTOR AVE

MENTOR, OHIO

SCALE: 1" = 30'

DATE: Nov. 18, 1977

CERTIFICATION:

I HEREBY CERTIFY THAT


THIS PLAT IS CORRECT TO

THE BEST OF MY KNOWLEDGE

BY Wm. R. Gray

WM. A. GRAY REG. SURV. # 2752

Grading Plan Approved
as shown and/or noted
by THOMAS P. GILLES, P.E.
Lake County Engineer
By T.P.G. Date Dec 27

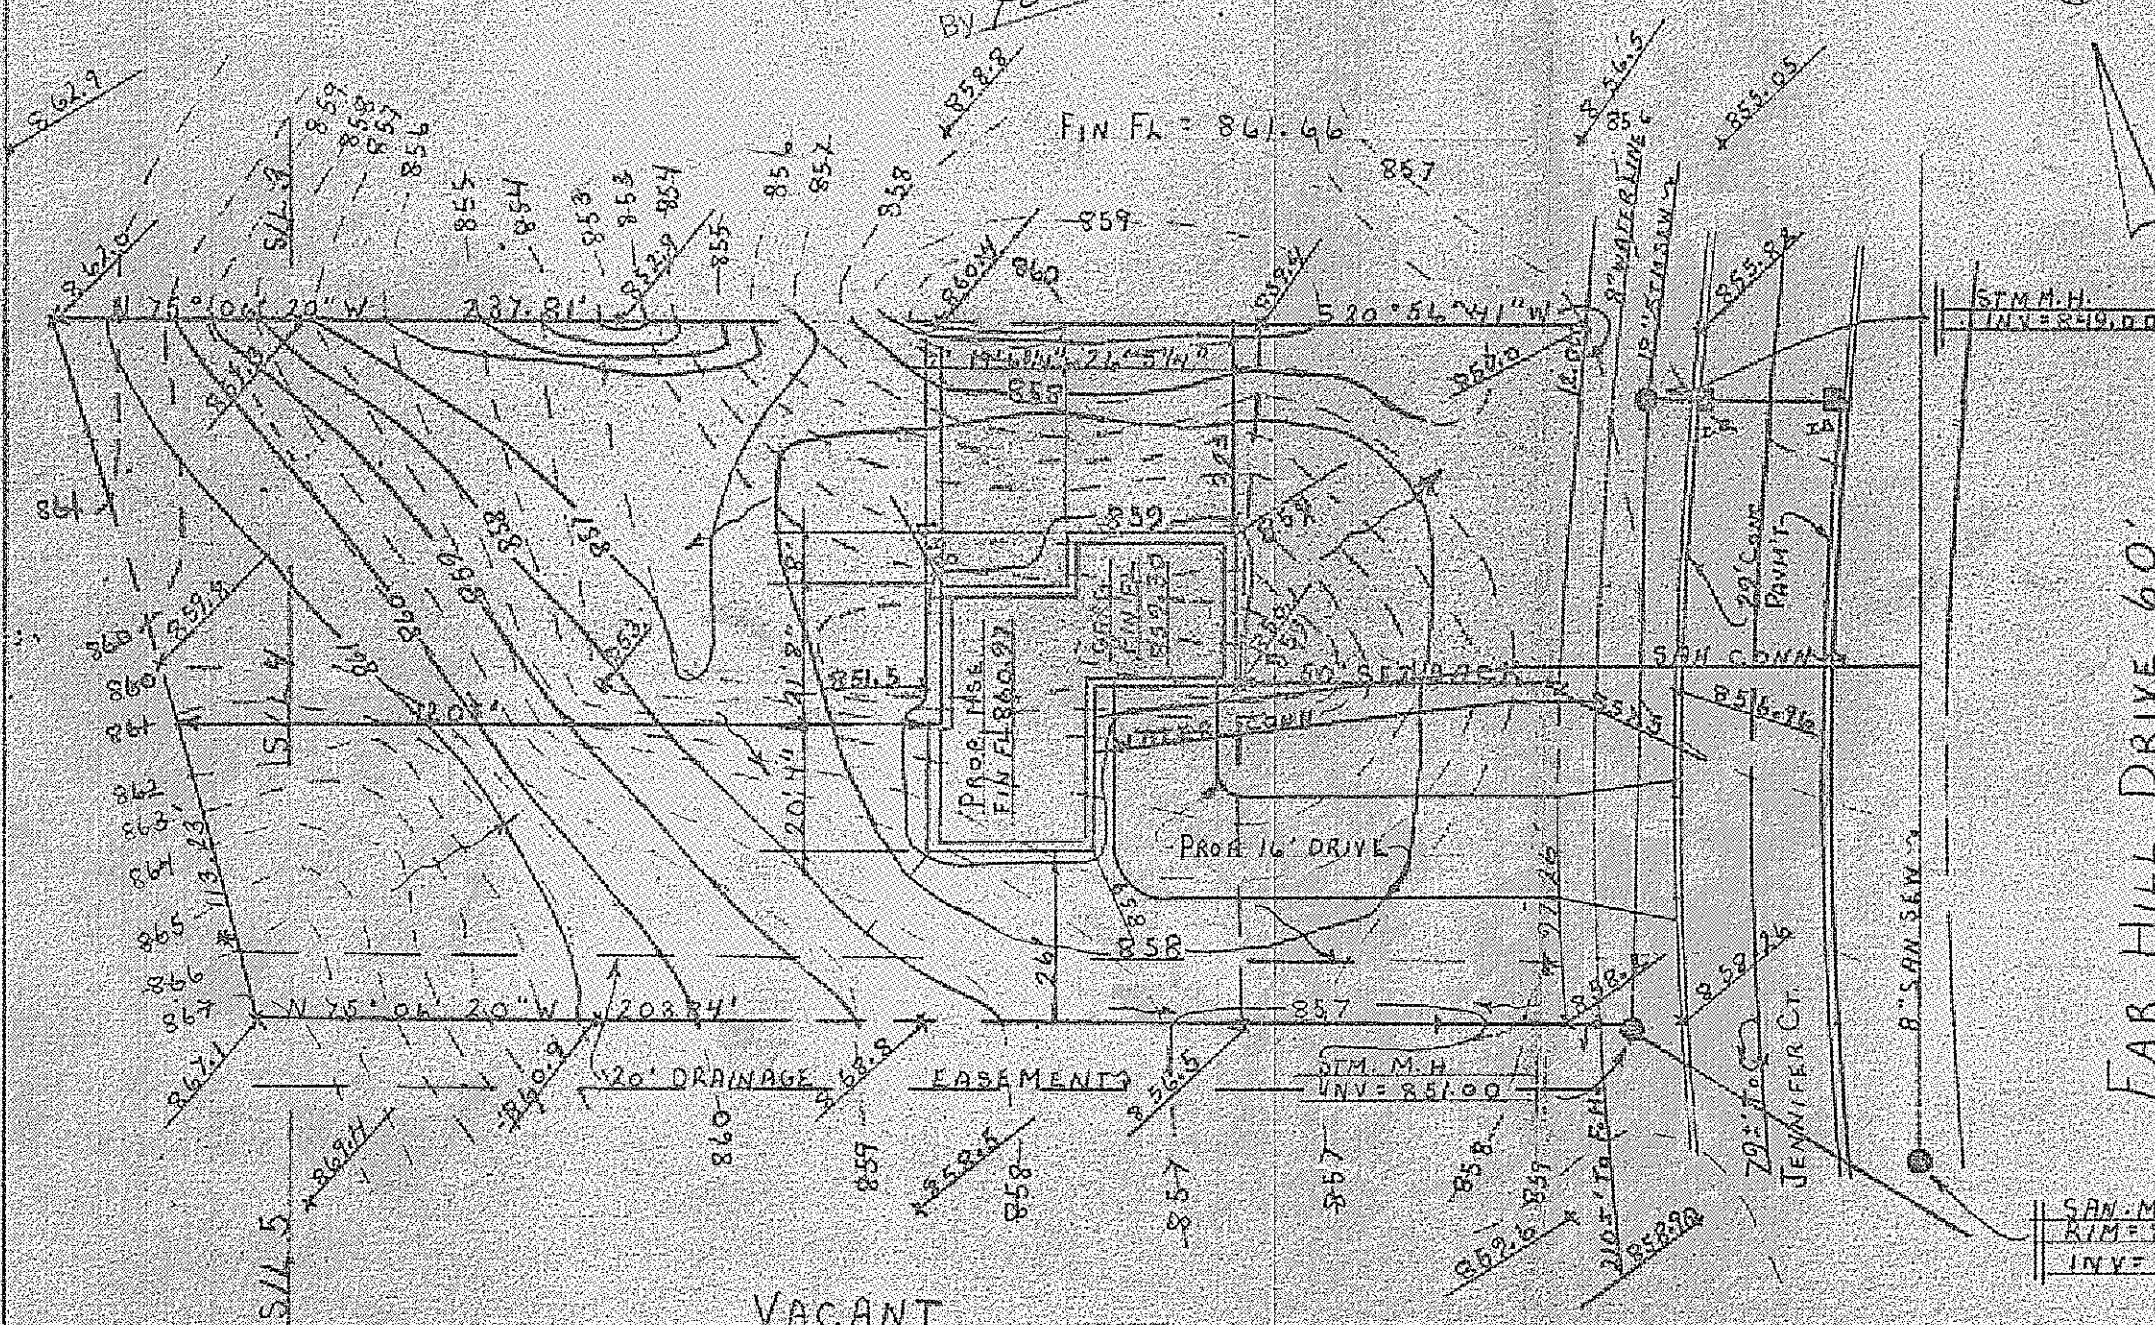

* CURVE DATA	* CURVE DATA
R = 2204.93'	R = 590.00'
Δ = 2° 14' 00"	Δ = 9° 26' 41"
A = 113.23'	A = 97.26'
T = 56.62'	T = 48.74'
C = 113.23	C = 97.16'
S 0° 42' 44" E	S 16° 18' 21" W

3498 ZONING PERMIT

0.00 EXIST. ELEV.
0.00 PROP. ELEV.

Approved 12-27-77

SAN. M.H.
RIM = 852.0 ASSUMED T.B.M.
INV = 849.50

W.E. van Orslist