

SITE PLAN FOR:

RYAN HOMES

8141 TYLER BLVD.

MENTOR, OHIO

BEING SUBLT No. 6 IN THE
FAR HILLS SUBDIVISION IN
CONCORD, OHIO

PREPARED BY:

WM GRAY AND ASSOC. INC.

7547 MENTOR AVENUE

MENTOR, OHIO

SCALE: 1"=30'

DATE: JULY 11, 1977

CERTIFICATION:

I HEREBY CERTIFY THAT
THIS PLAT IS CORRECT TO THE
BEST OF MY KNOWLEDGE

BY: Wm R Gray

WM. R. GRAY REG. SURV. P. 2752

Existing Plan Approved
as shown and/or noted
THOMAS P. GILLES, P.E.
Lake County Engineer
By P.T.L. Date 7/25/77

ZONING
PERMIT

Approved 2-13-77


Wm R Gray

* CURVE DATA

R=2704.93
Δ=2°51'51"
A=145.21
T=72.62
C=145.19
S 4°52'53"W

* CURVE DATA

R=330.00
Δ=5°30'00"
A=31.68
T=15.85
C=31.67
S 1°03'00"W

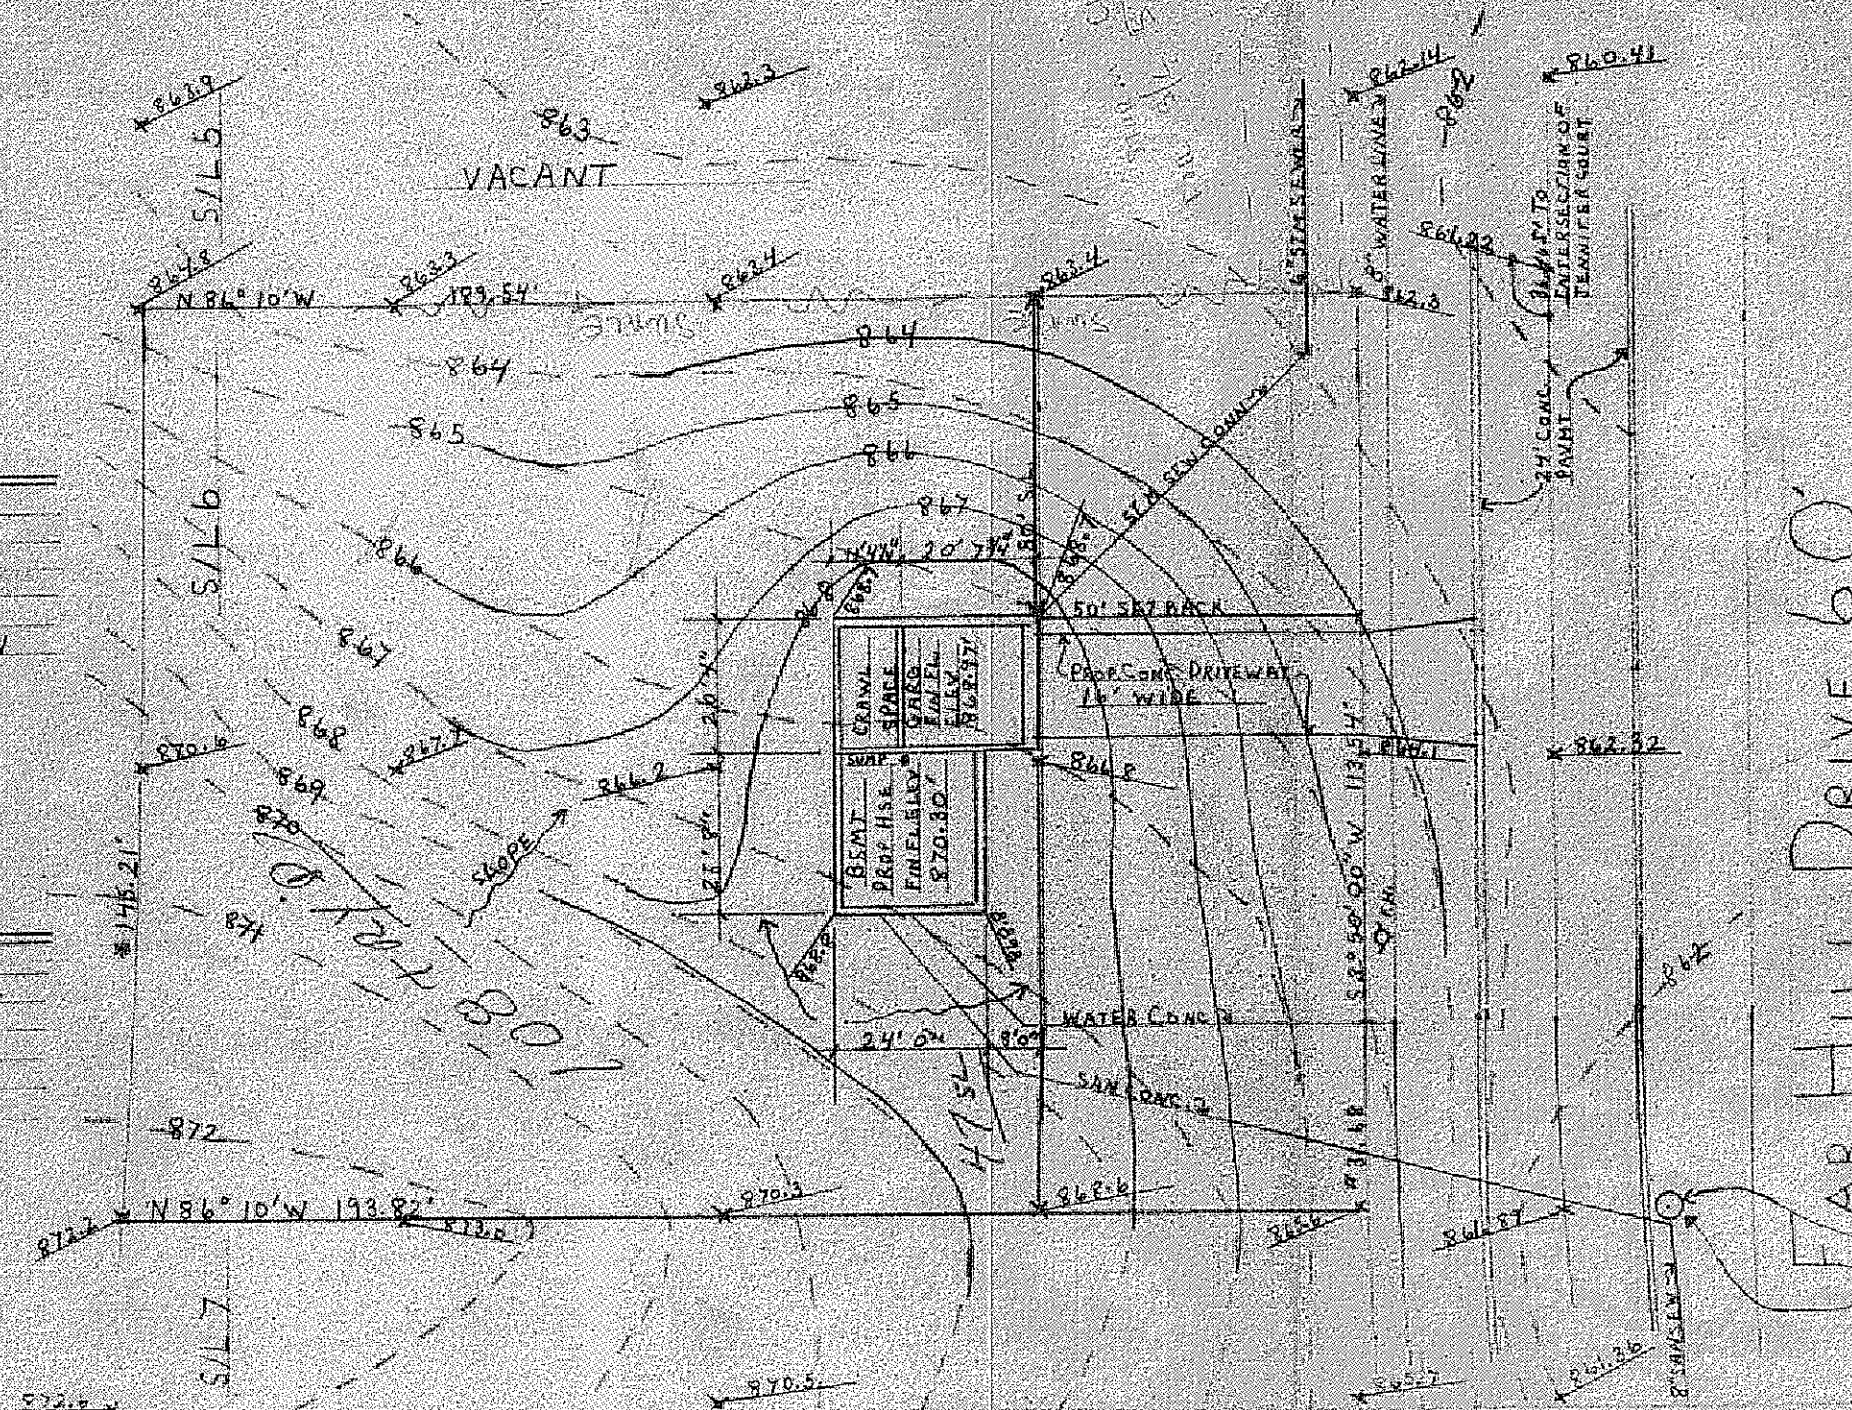

LEGEND

EXIST. CONTOUR

PROP. CONTOUR

SAN SEW M.H.
RIM=861.70
INVE=852.00
USED AS P.M.

7370 FAR HILL