


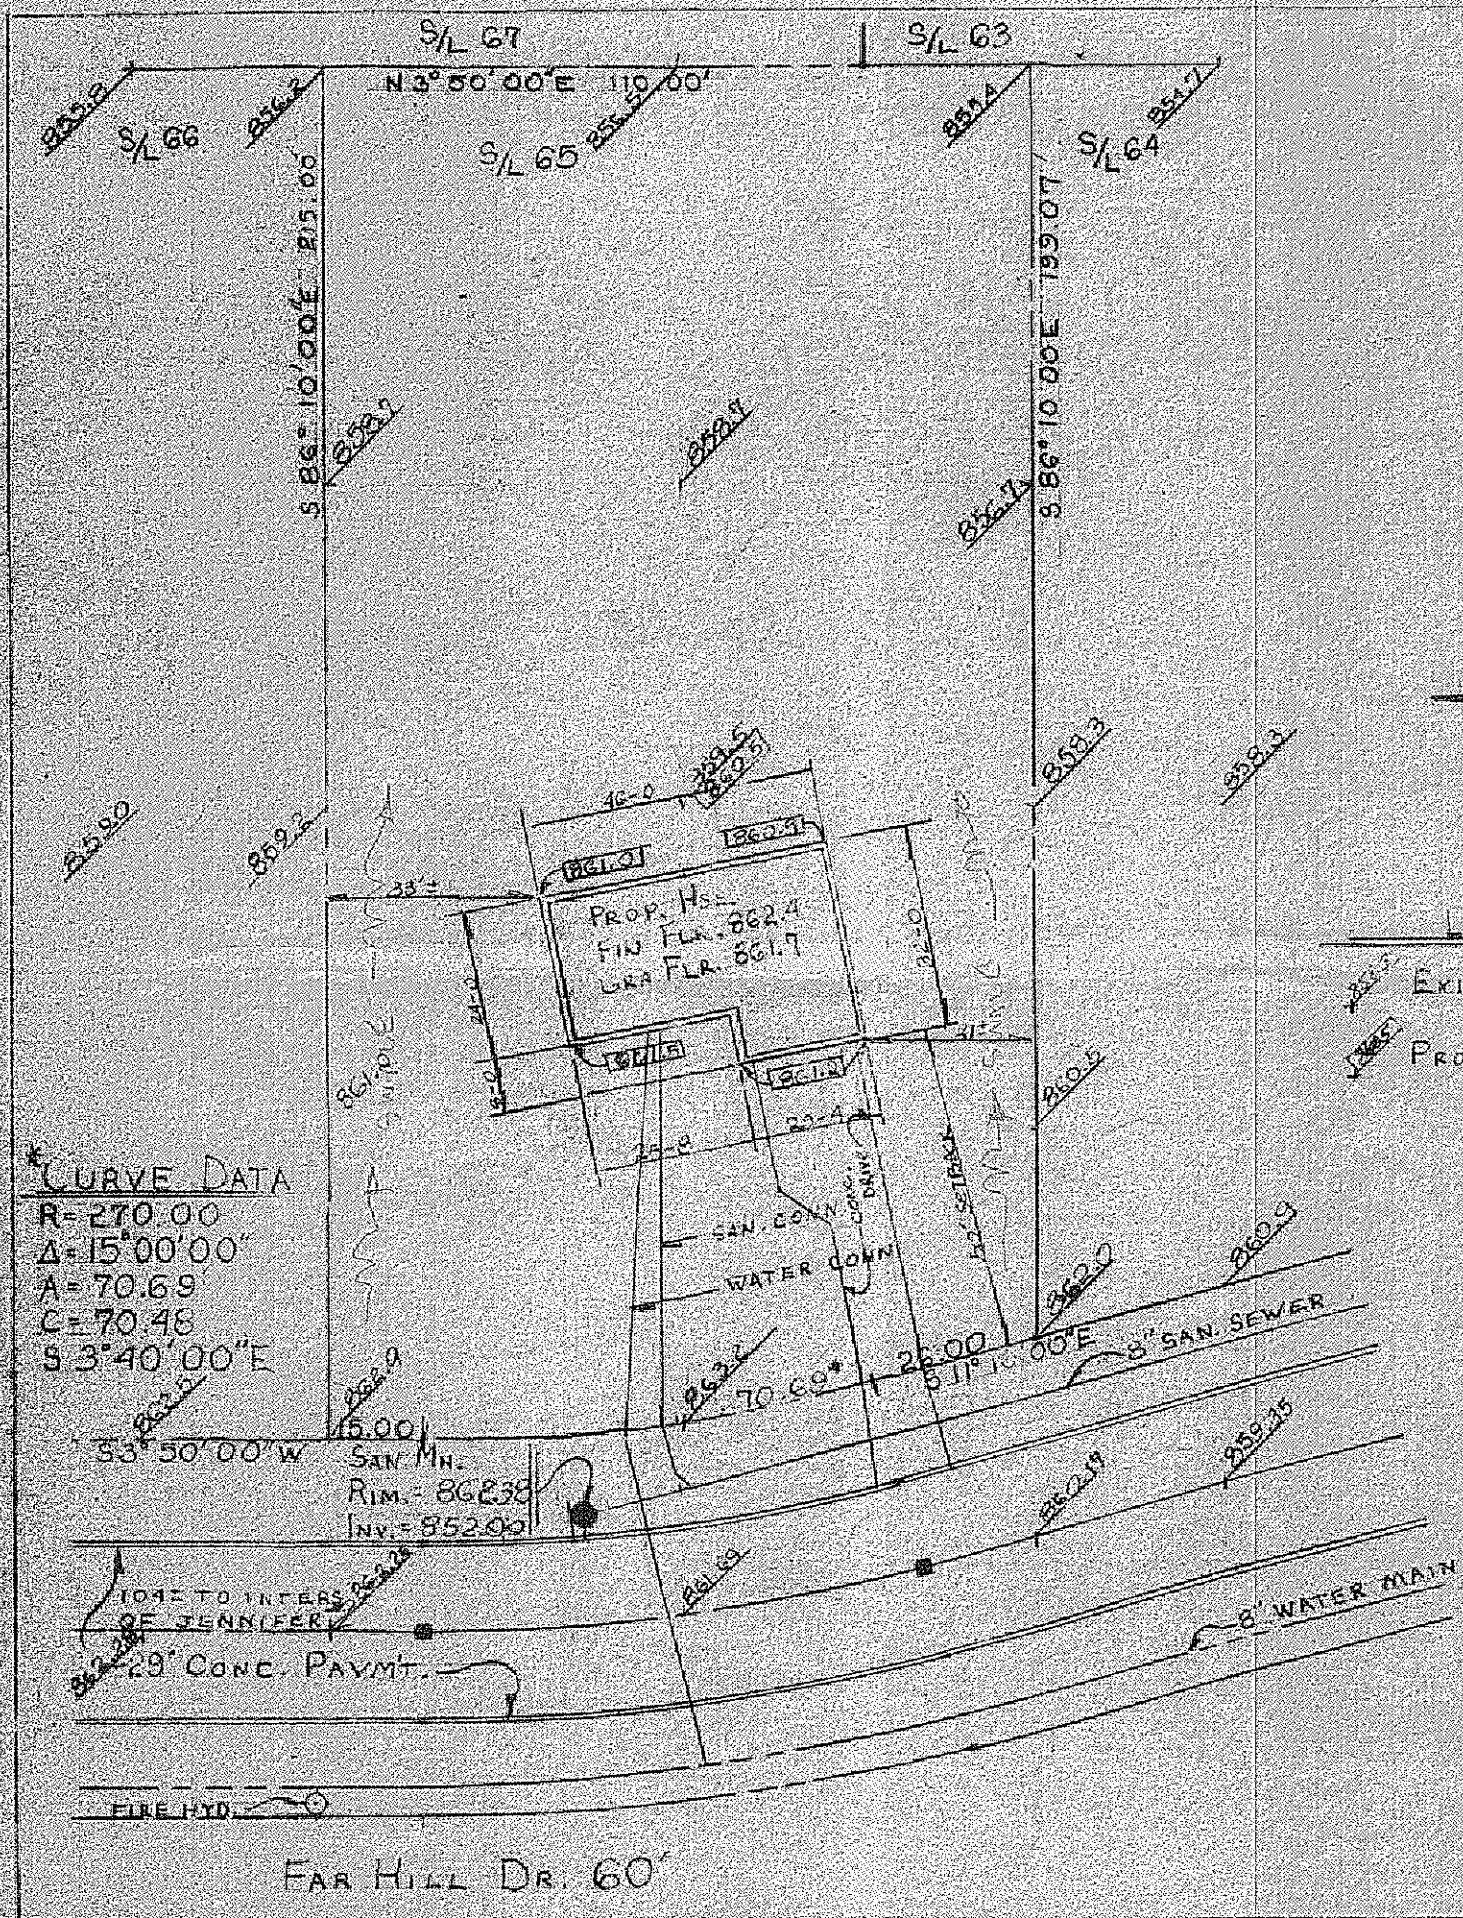

SITE PLAN FOR:

RYAN HOMES

8141 TYLER BLVD.

MENTOR, OHIO

BEING SUBLOT NUMBER 65

IN FAR HILLS ESTATES

SUBDIVISION IN CONCORD

TOWNSHIP, OHIO

PREPARED BY:

WM. R. GRAY ASSOC. INC.

7547 MENTOR AVENUE

MENTOR, OHIO

SCALE: 1" = 30'

DATE: JUNE 20, 1977

CERTIFICATION:


I HERBY CERTIFY THAT
 THIS PLAT IS CORRECT TO
 THE BEST OF MY KNOWLEDGE

By: Terrence G. Gerson
 TERRENCE G. GERSON P.E.

**ZONING
 PERMIT**

#3322

Approved 6-24-77
Terrence Gerson

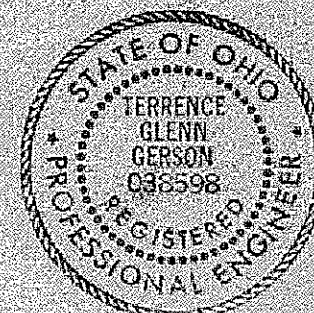

Grading Plan Approved
 as shown and/or noted
 THOMAS P. GILLES, P.E.
 Lake County Engineer

By: TJL Date: 6/27/77