

SITE PLAN:

RYAN HOMES
8141 TYLER BLVD
MENTOR OHIO

BEING SUBLT No 11 IN
FAR HILLS ESTATES SUBDIVISION
IN CONCORD TWP, OHIO

PREPARED BY:

WM. R. GRAY ASSOC. INC.
7547 MENTOR AVE
MENTOR OHIO
SCALE: 1"=30'
DATE: JAN. 3, 1978

CERTIFICATION:

I HEREBY CERTIFY THAT
THIS PLAT IS CORRECT TO
THE BEST OF MY KNOWLEDGE

By: *Wm. R. Gray*

WM. R. GRAY REG. SURV. #2752

Grading Plan Approved
as shown and/or noted
THOMAS P. GILLES, P.E.

Lake County Engineer

By: *20* Date: *2-2-78*

* CURVE DATA

R = 2704.93

$\Delta = 2^{\circ}00'54''$



A = 102.16'

T = 51.08'

C = 102.15'

S 15° 37' 02" W

0.00 EXIST. ELEV.
0.00 PROP. ELEV.

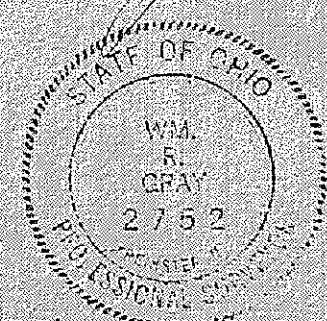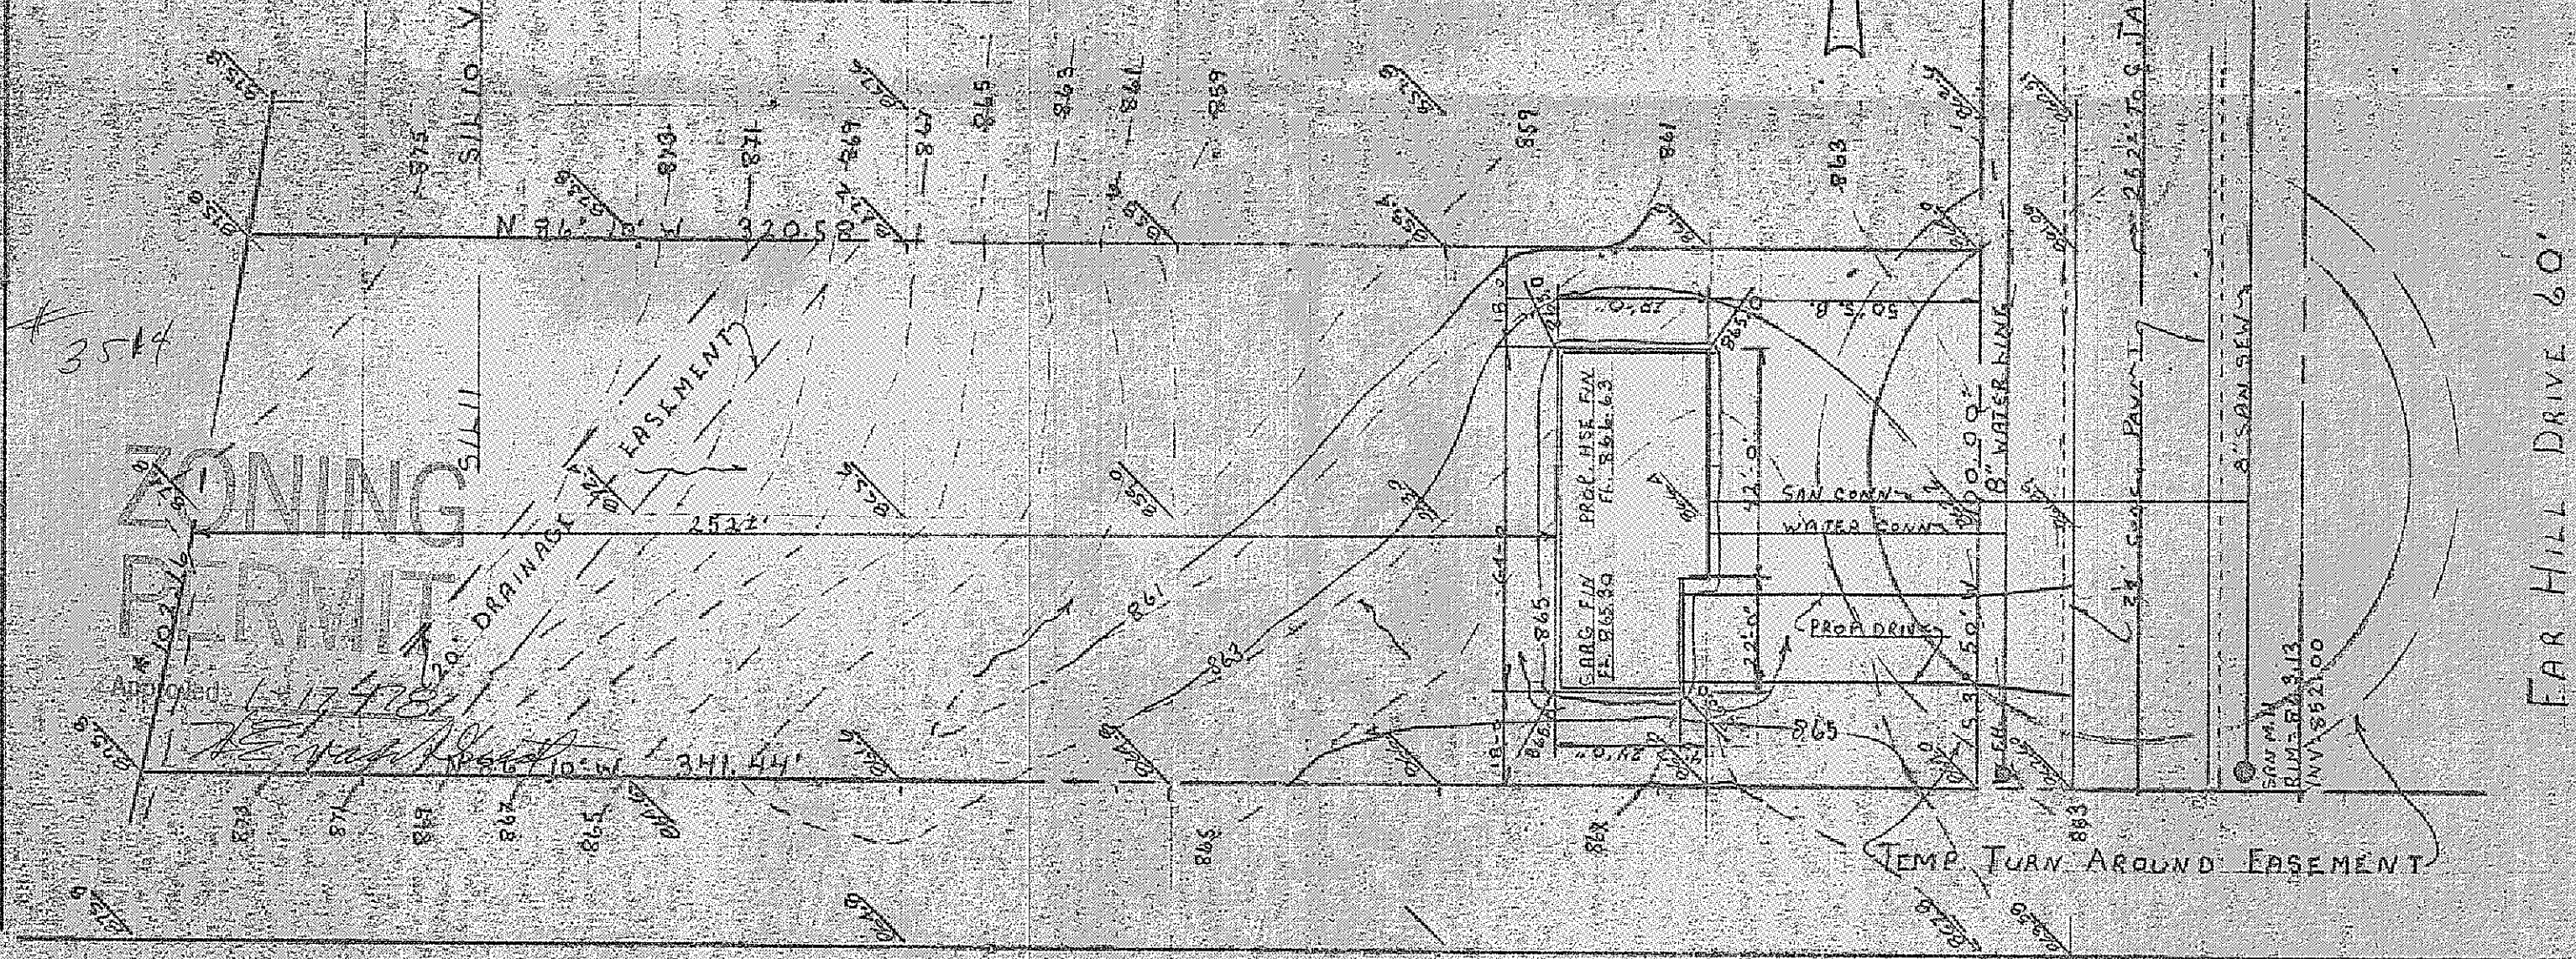

FAR HILL DRIVE 60'