


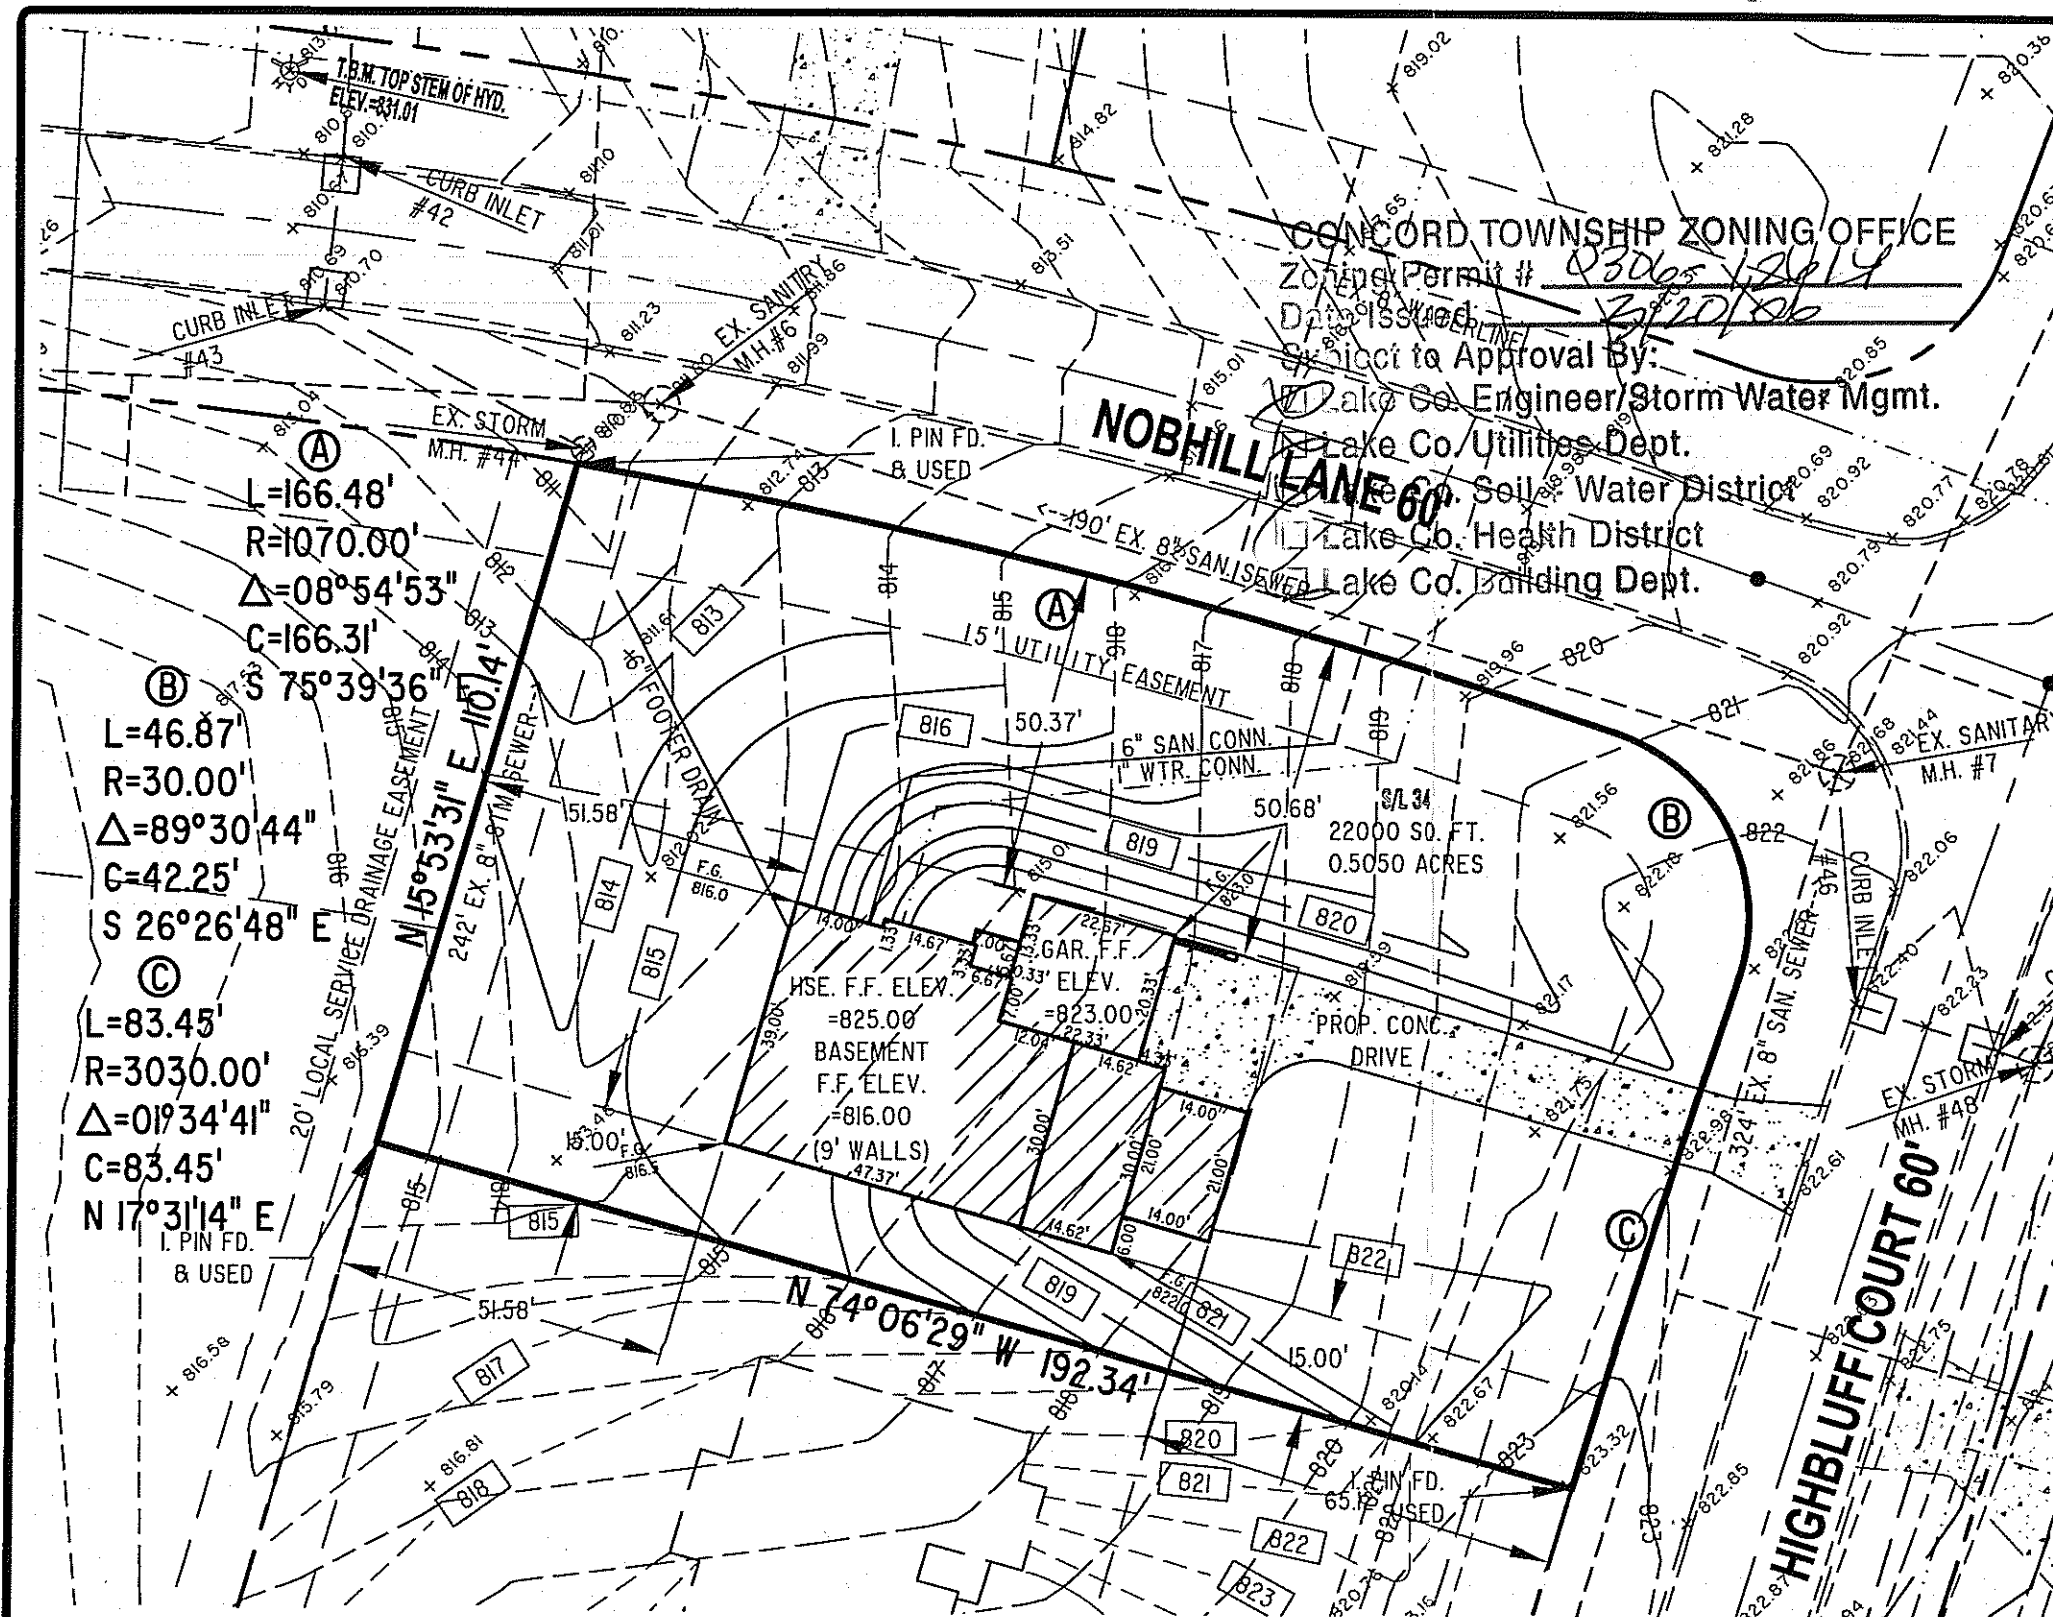

GENERAL NOTES:

1. BENCHMARK - TOP STEM OF EXISTING FIRE HYDRANT LOCATED IN FRONT SUBLOT 57, ELEVATION = 831.01.
2. DRIVEWAY APRON TO BE 6" THICK CONCRETE.
3. ALL DOWNSPOUTS TO BE OUTLETED TO SPLASH BLOCKS.
4. CONTRACTOR RESPONSIBLE FOR CONTACTING THE OHIO UTILITY PROTECTION SERVICE (1.800.362.2764) AND ALL UTILITY COMPANIES A MINIMUM OF 48 HOURS PRIOR TO CONSTRUCTION.
5. THE LOCATION BOTH HORIZONTAL AND VERTICAL OF EXISTING UNDERGROUND UTILITIES SHOWN HEREON, HAVE BEEN OBTAINED BY A DILIGENT AND COMPREHENSIVE SEARCH OF AVAILABLE RECORDS. VERIFICATION BY FIELD OBSERVATION HAS BEEN CONDUCTED WHERE PRACTICAL, HOWEVER, BARRINGTON CONSULTING GROUP, INC. DOES NOT GUARANTEE THE COMPLETENESS, NOR ACCURACY THEREOF.
6. CONTRACTOR SHALL VERIFY ELEVATIONS OF LATERAL INVERTS IN THE FIELD PRIOR TO FOUNDATION EXCAVATION.
7. SEE SHEET 2 FOR EROSION AND SEDIMENT-CONTROL PLAN
8. SEE SHEET 2 FOR SEEDING INFORMATION

CERTIFICATION :

"I THE UNDERSIGNED HEREBY CERTIFIES THAT THIS TOPOGRAPHY INDICATED BY 1 FOOT CONTOURS AND ELEVATION SHOWN HEREON REPRESENTS AN ACTUAL SURVEY MADE BY ME ON THE 15th DAY OF OCTOBER, 2002 AND THE ELEVATIONS WERE TAKEN AT AN APPROPRIATE INTERVAL AND AS OF THAT DAY THEY EXISTED AS INDICATED HEREON.

"I HEREBY CERTIFY THAT THIS PLAN WAS PREPARED BY ME AND IS CORRECT TO THE-BEST OF MY KNOWLEDGE AND BELIEF"

DAVID W. NOVAK, P.S. No. 7507



CERT-1.DWG

SANITARY M.H. #6 RIM = 811.80 INV. = 803.34	STORM M.H. #44 RIM = 810.39 INV. = 806.63	CURB INLET #42 TBCURB = 810.77 GUT = 810.40 INV. 15" N = 805.55 INV. 12" S = 805.94
SANITARY M.H. #7 RIM = 821.70 INV. = 806.04	STORM M.H. #48 RIM = 822.65 INV. = 815.67	CURB INLET #43 TBCURB = 810.70 GUT = 810.37 INV. 12" N = 806.20 INV. 12" SE = 806.42

CURB INLET #46 TBCURB = 822.40 GUT = 822.02 INV. 12"E = 817.84

CURB INLET #47 TBCURB = 822.37 GUT = 822.01 INV. 12" E = 817.74 INV. 12" W = 817.68


GRAPHIC SCALE

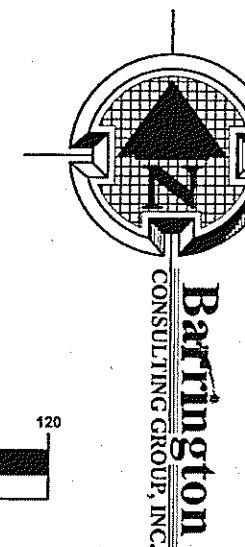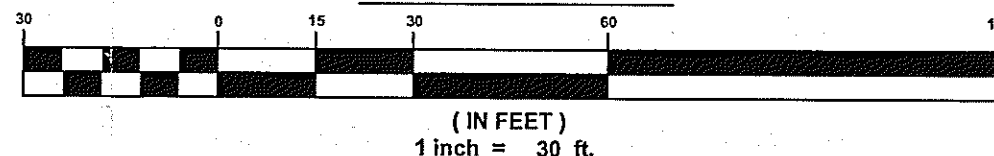

Stormwater Management Plan
Approved as shown and/or noted
JAMES R. GILLS, P.E.
County Drainage Engineer
By X.S. Date 3/23/06

REVISIONS	BY

Barrington
CONSULTING GROUP, INC.
9114 TYLER BLVD., MENTOR, OHIO 44060
PHONE 440.205.1260 FAX 440.205.1262
BCG@BarringtonCGI.com

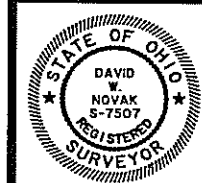

SITE PLAN
SIL 34 NOBHILL LN., CONCORD TWP., OHIO 44077
HERMITAGE BLUFFS SUBDIVISION VOL. 42 PG. 13
THE CLEVELAND GROUP

DRAWN WSO	CHECKED DWN
DATE MAR. 16, 2006	SCALE 1" = 30'
JOB NO. 06018-34	SHEET 1/2
OF	SHEETS