


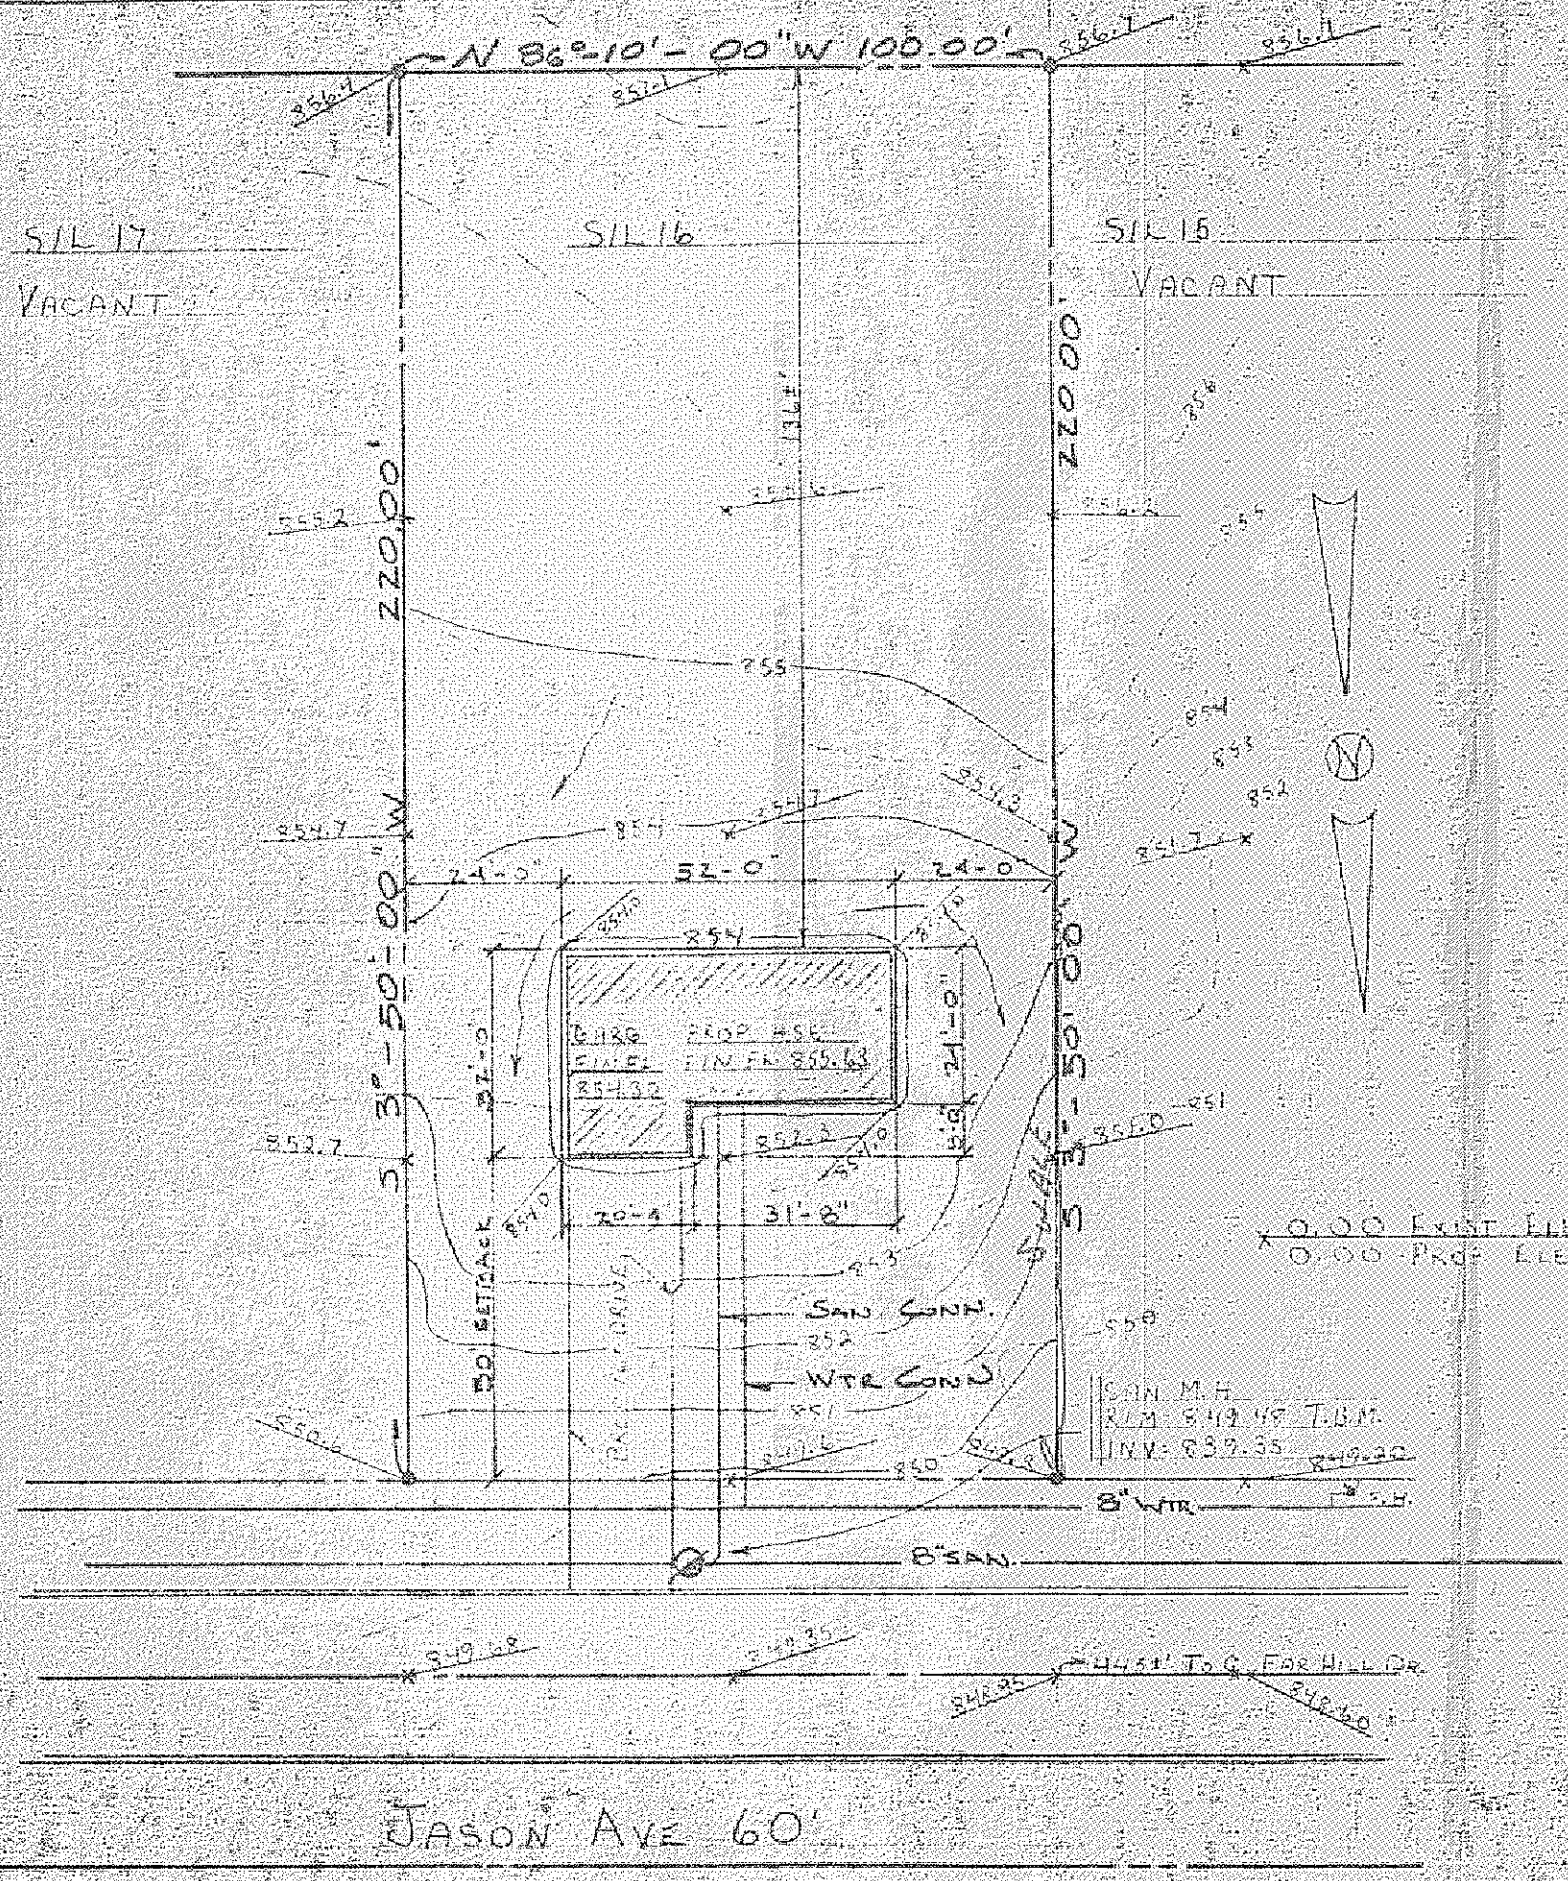


SITE PLAN FOR:
 RYAN HOMES
 8141 TYLER BLVD
 MENTOR, OHIO
 BEING SUCLOT No. 16 IN THE
 FAR HILLS ESTATES SUBDIVISION IN
 CONCORD TOWNSHIP, OHIO

Grading Plan Approved
 as shown and/or noted
 THOMAS P. GILLES, P.E.
 Lake County Engineer
 By 7-20 Date 6-20-78

PREPARED BY:
 WM. R. GRAY ASSOC INC
 7547 MENTOR AVE
 MENTOR, OHIO
 SCALE: 1"=30'
 DATE: MAY 31, 1978

CERTIFICATION:
 I HEREBY CERTIFY THAT THIS
 PLAN IS CORRECT TO THE BEST
 OF MY KNOWLEDGE
 BY: *Wm. R. Gray*

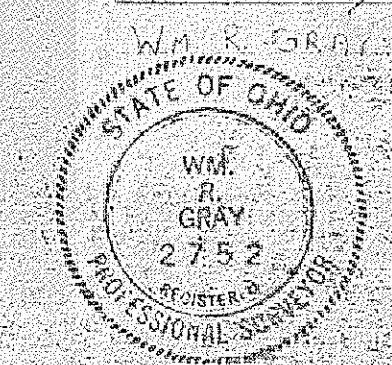

WM. R. GRAY, REG. SURV. # 2752
 STATE OF OHIO
 WM. R. GRAY
 2752
 REGISTERED
 PROFESSIONAL SURVEYOR