

SITE PLAN FOR:

RYAN HOMES
8141 TYLER BLVD
MENTOR, OHIO

BEING SUBLOT No 57 IN THE
FAR HILLS ESTATES SUBDIVISION
IN CONCORD, OHIO

PREPARED BY:

WM. R. GRAY ASSOC INC
7547 MENTOR AVE
MENTOR, OHIO
SCALE: 1"=30'
DATE: OCT 17, 1977

CERTIFICATION:

I HEREBY CERTIFY THAT THIS
PLAT IS CORRECT TO THE BEST
OF MY KNOWLEDGE

BY: Wm. R. Gray

WM. R. GRAY REG. SURV #2752


Engineering Plan Approved
as shown and/or not
THOMAS P. CIL
Lake County

SIL 55 VACANT

SIL 56 VACANT

SIL 57

SIL 58 VACANT

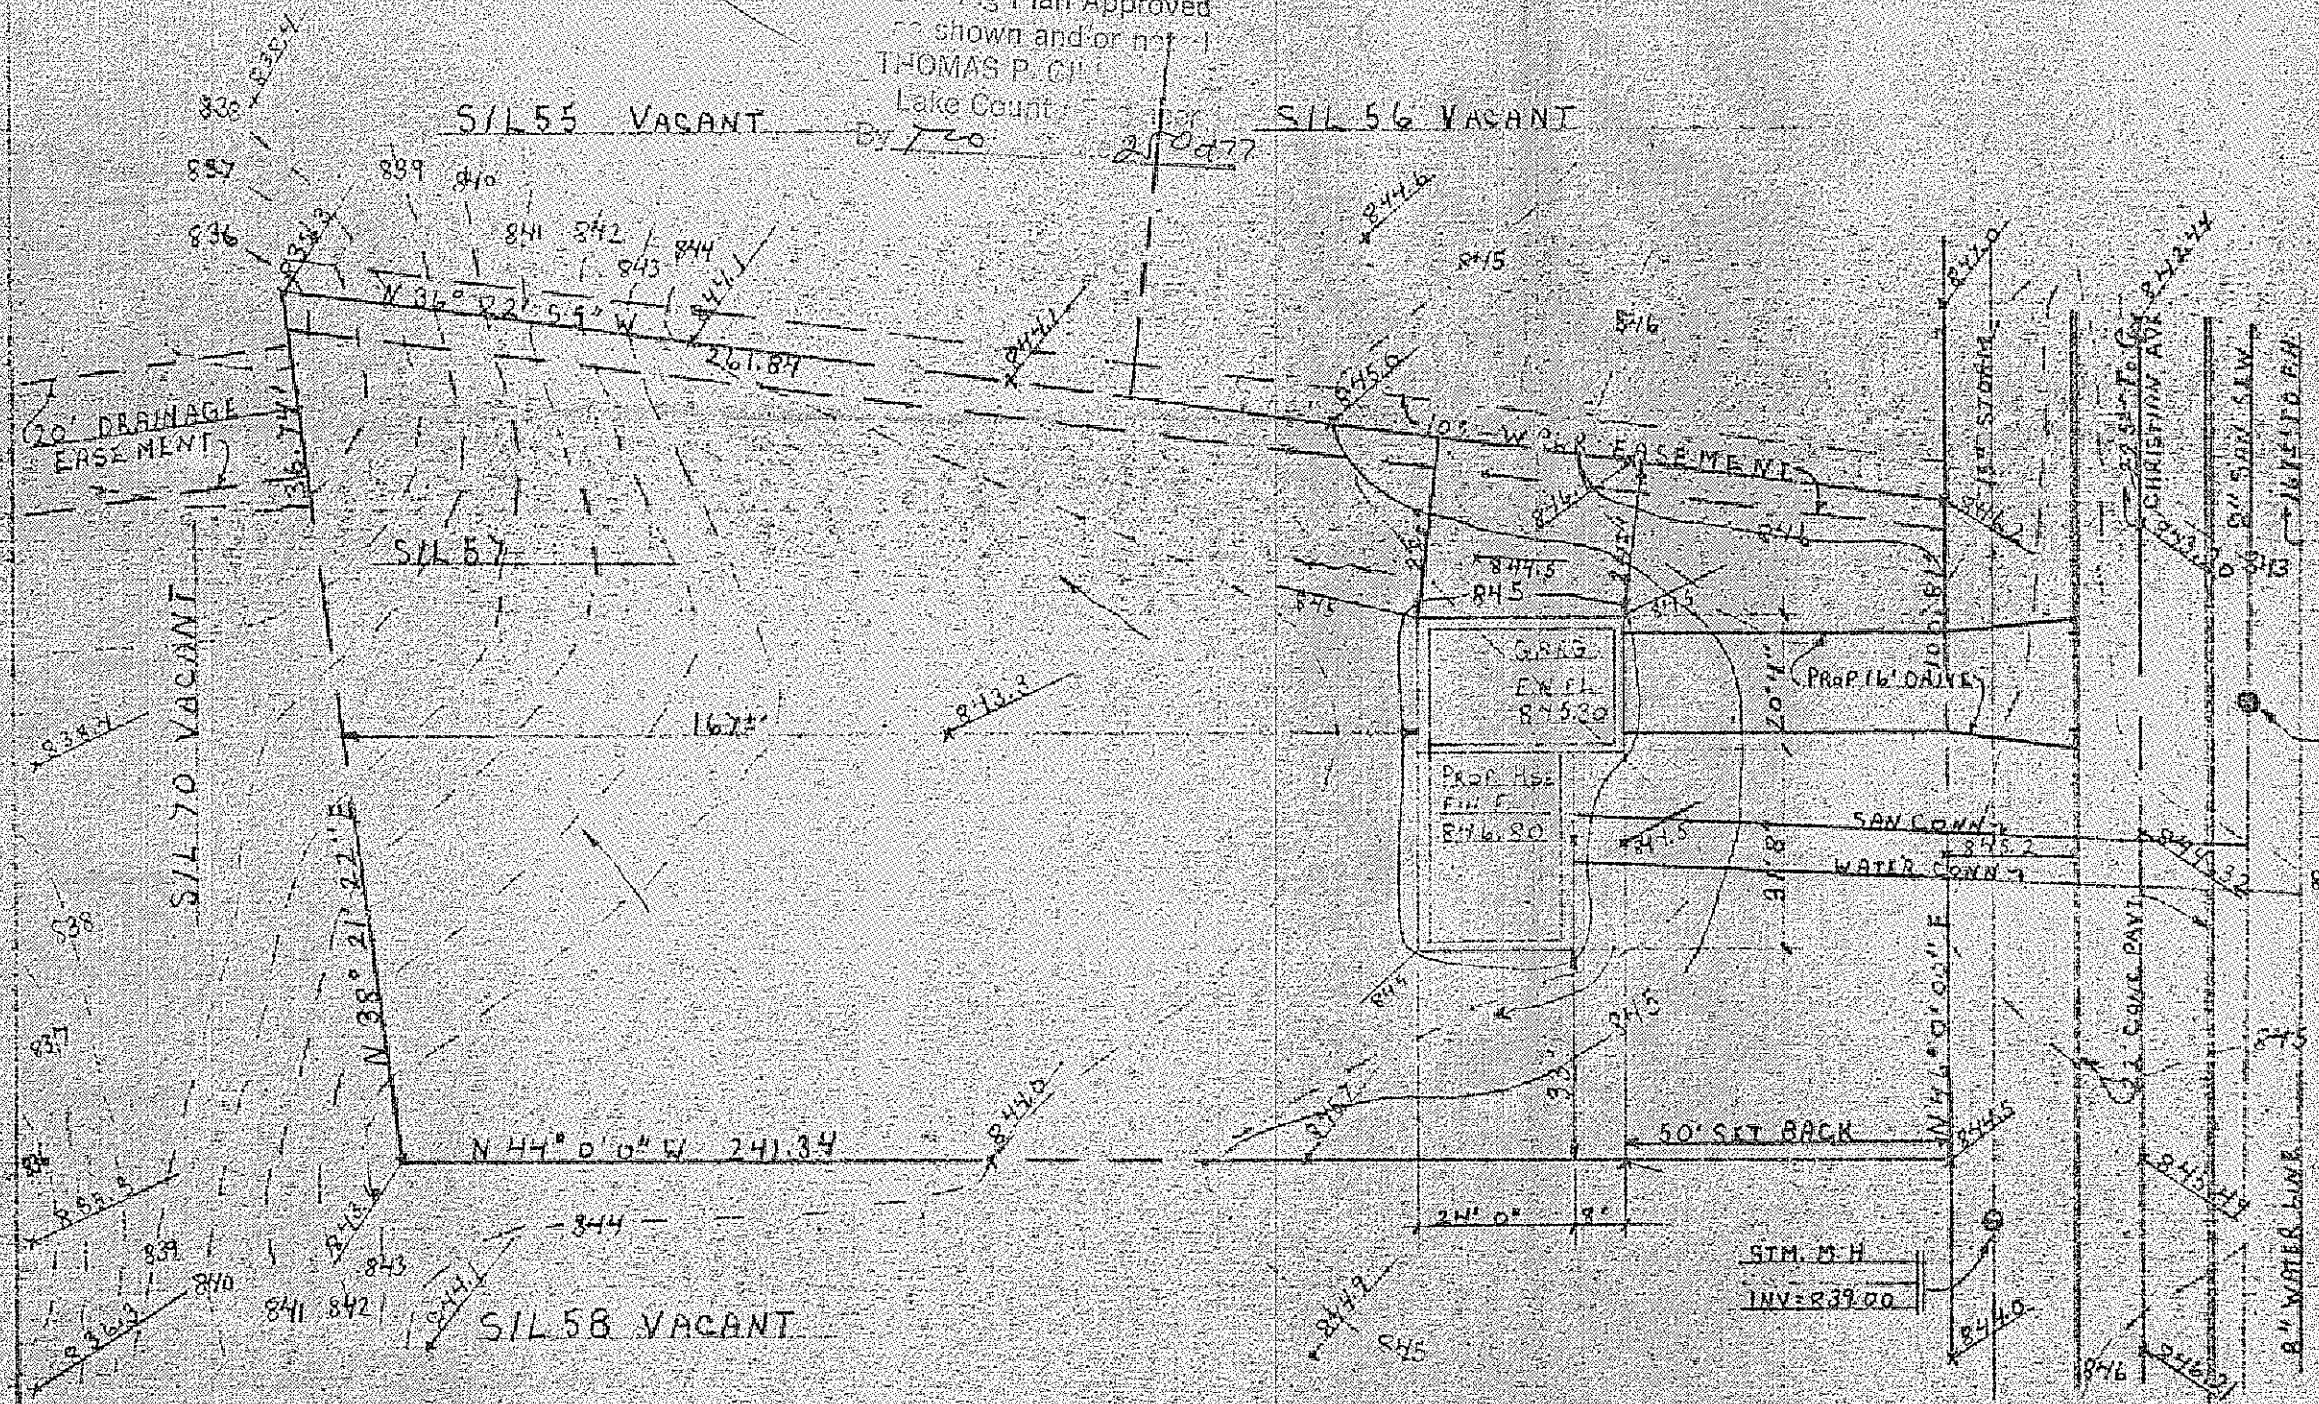

SAN M.H.
RIM=844.5 T.B.M.
INV=843.74

3466

ZONING
PERMIT

Approved: 10-24-77
W. R. Gray
0.00 EXIST ELEV
0.00 PROP ELEV