


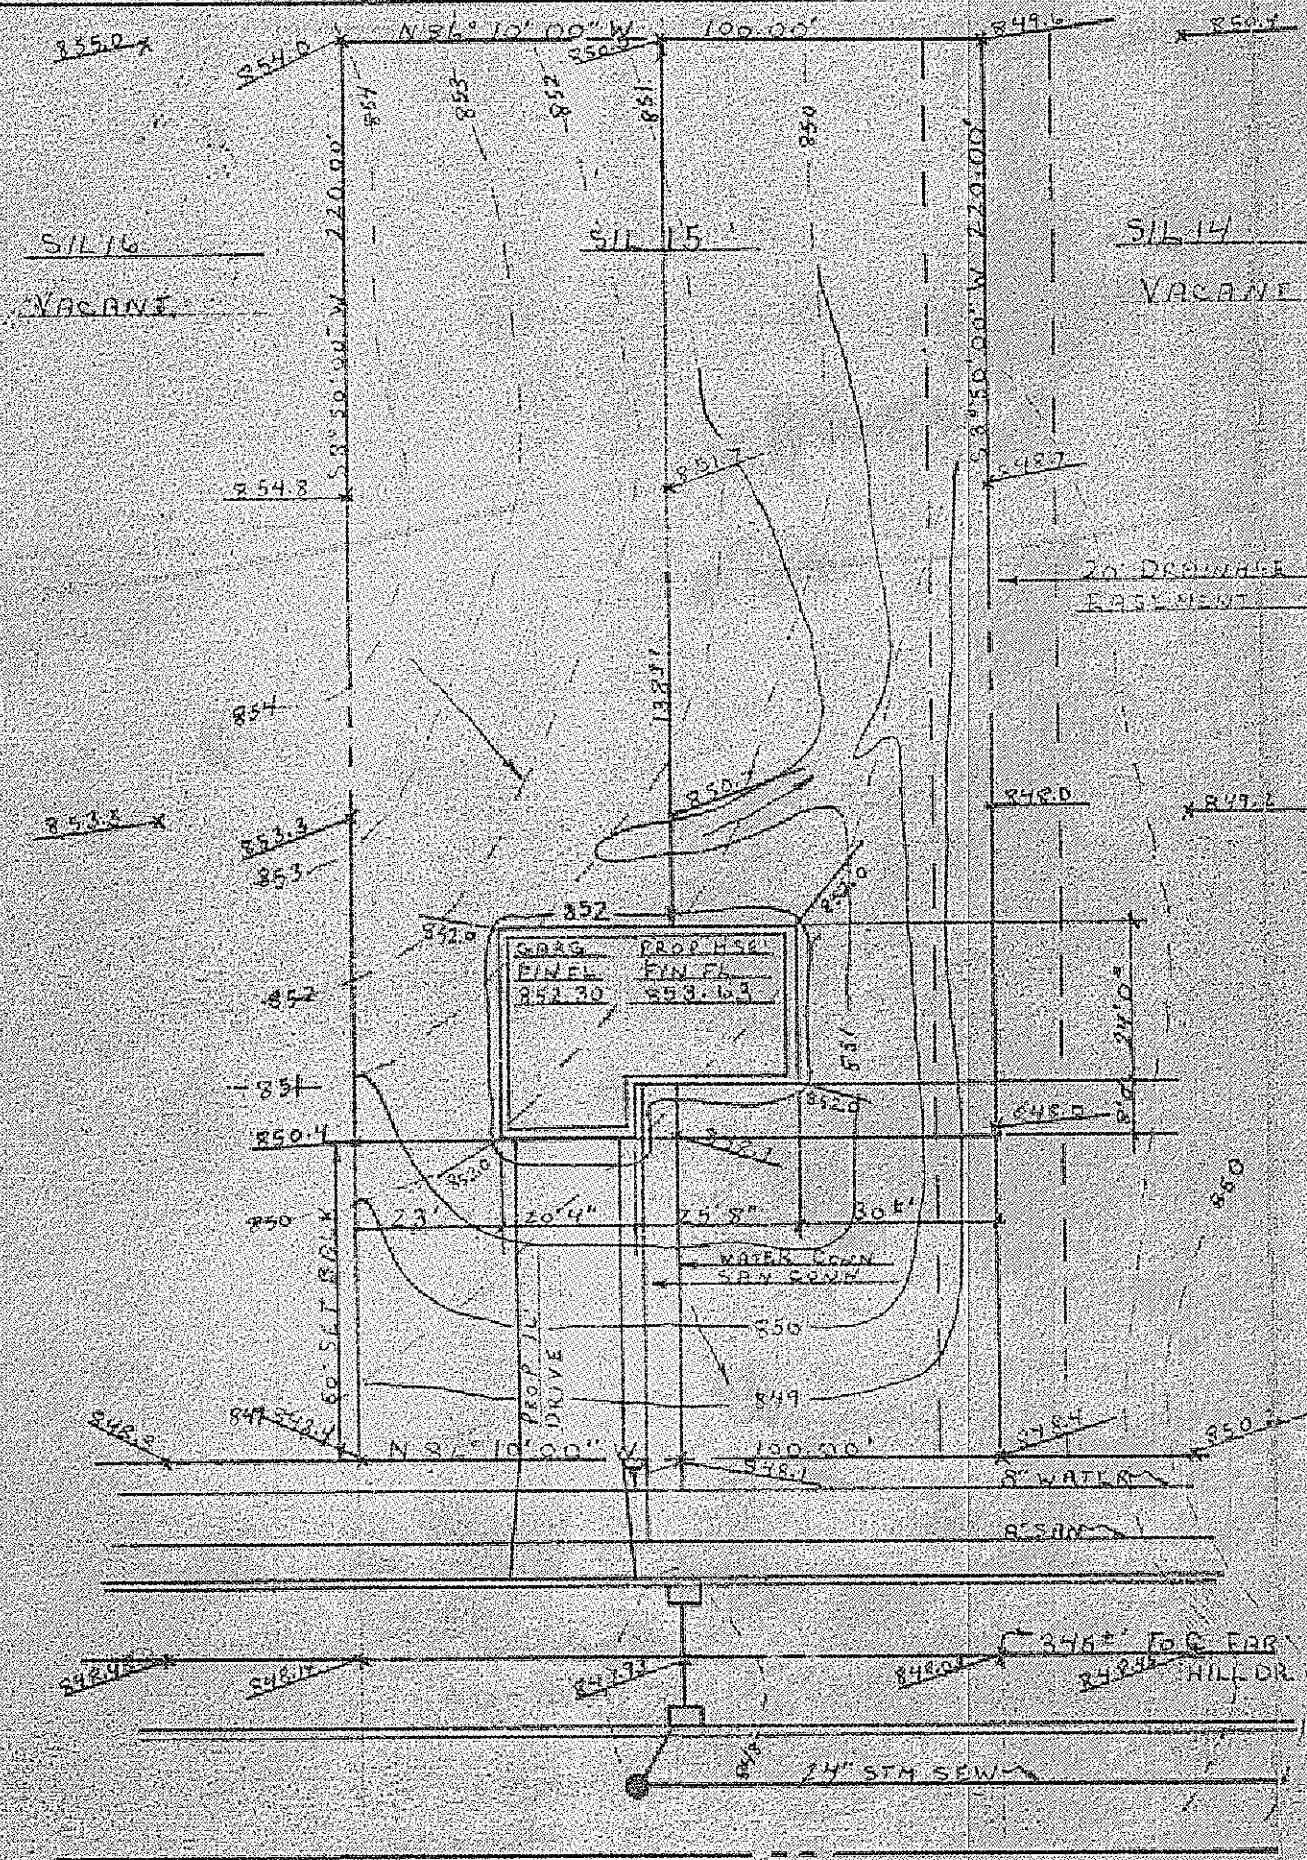

SITE PLAN FOR:

RYAN HOMES

8141 TYLER BLVD

MENTOR, OHIO

BEING SUBLT No 15 IN THE FAR

HILLS ESTATES SUBDIVISION IN CONCORD

TOWNSHIP, OHIO

Grading Plan Approved
as shown and or noted
THOMAS P. GILLES, P.E.
Lake County Engineer
By 7-20 Date 5 MAY 78

PREPARED BY:

WM R. GRAY ASSOC INC

7547 MENTOR AVE

MENTOR, OHIO

SCALE: 1"=30'

DATE: MAY 7, 1978

CERTIFICATION:

I HEREBY CERTIFY THAT THIS
PLAN IS CORRECT TO THE BEST OF
MY KNOWLEDGE

BY:

Wm R. Gray

WM R. GRAY REG. SURV. #2752

ZONING PERMIT

ISSUED 5-10-78

SUBJECT TO APPROVAL BY:

Lake County Surveying Dept. ☐

Lake County Eng. Dept. ☒

Lake County Planning Comm. ☐

Lake County Bldg. Dept. ☒



SEE MAP IN FRONT
OF S/L 16 R/W=249.48
W/W=939.95 IS T.B.M.

JASON AVE 60'