


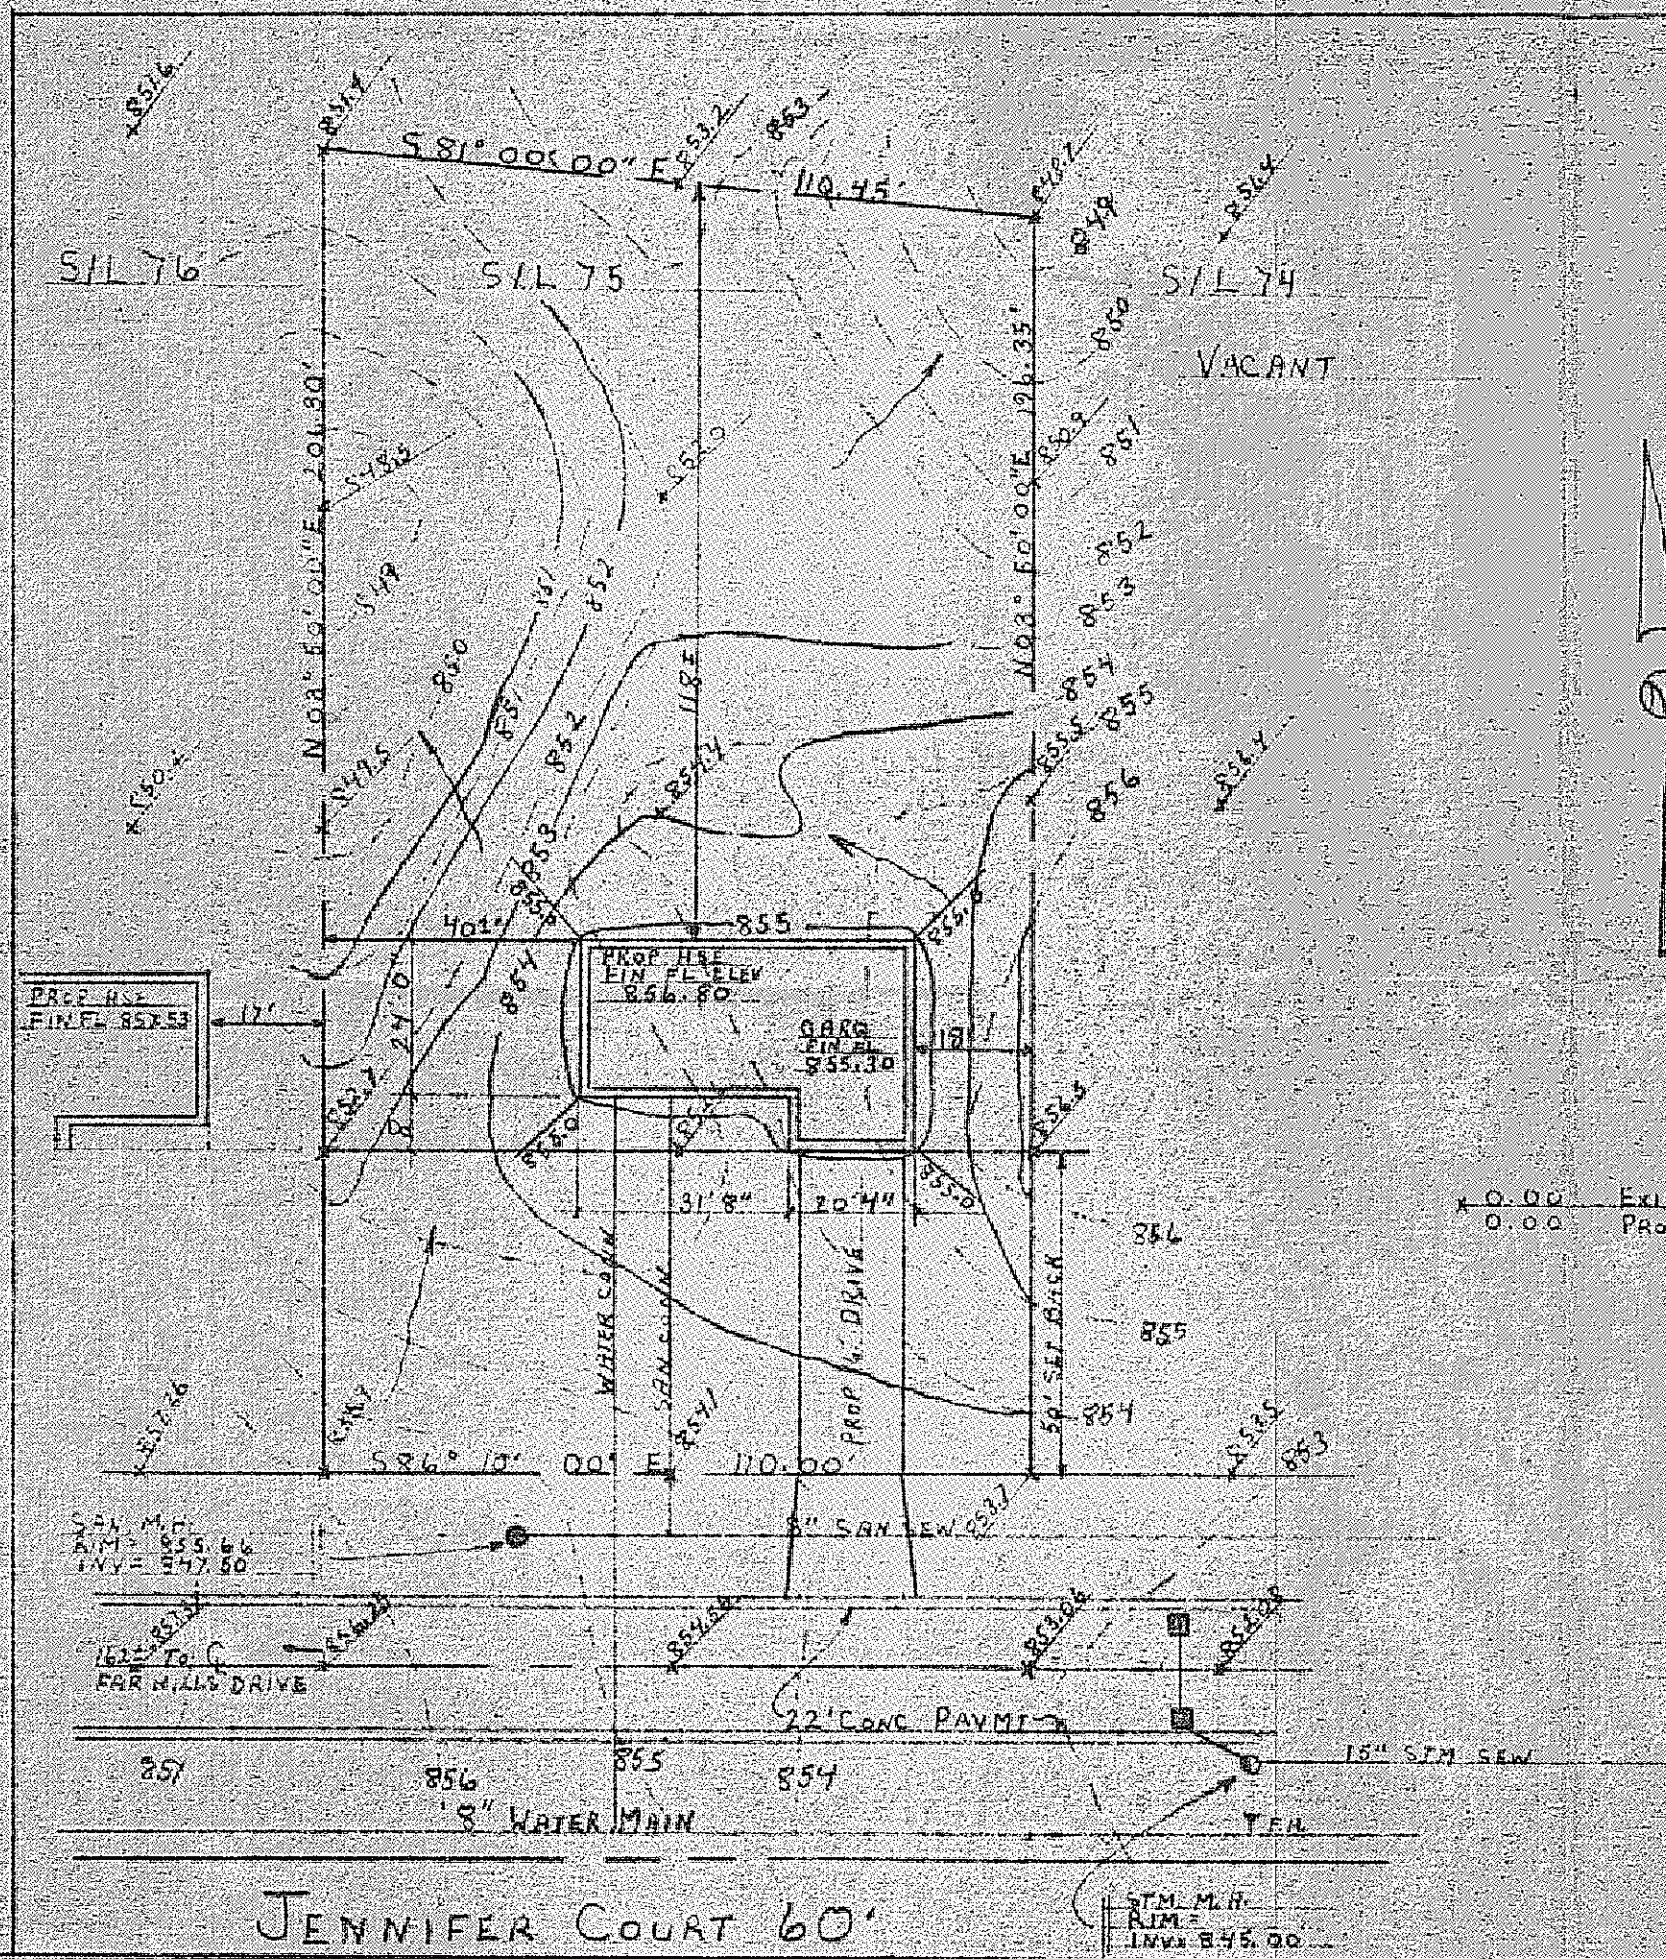


SITE PLAN FOR:
 RYAN HOMES
 8141 TYLER BLVD
 MENTOR, OHIO
 BEING SUBLT No. 75 IN THE
 FAR HILLS SUBDIVISION IN
 CONCORD, OHIO

PREPARED BY:
 WM R. GRAY ASSOC. INC.
 7547 MENTOR AVE
 MENTOR, OHIO
 SCALE: 1" = 30'
 DATE: OCT 13, 1977

CERTIFICATION:
 I HEREBY CERTIFY THAT THIS
 PLAT IS CORRECT TO THE BEST
 OF MY KNOWLEDGE
 BY: *Wm R. Gray*
 WM R. GRAY REG. SURV. #2752

**ZONING
PERMIT**

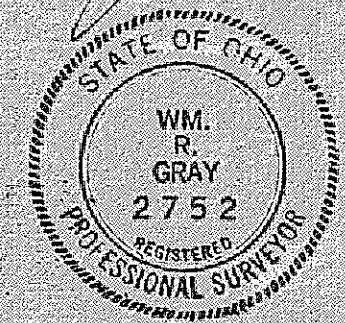

Approved 10-18-77