

SITE PLAN

Located Twp. Lake County, Ohio

for: Low Holes OWNER

ADDRESS 721 South Hopedale Dr. Lakewood CITY OH ZIP 44122

Subdivision 537 NAME Low Holes LOT 1 TRACT 1
 VOL. 100 P. 100 VOLUME 100 PAGE 1
 SUBLOT NO. 100 STREET 100 PERM. PARCEL NO. 100 STREET 100

LEGEND

SANITARY MANHOLE 100 WATER VALVE (GAS) 100
 STORM MANHOLE 100 WATER METER (GAS) 100
 INLET OR CATCH BASIN 100 AS BUILT ELEVATION 100
 HYDRANT 100 EXISTING CONTOURS 100
 EXISTING CONTOURS 100 PROPOSED CONTOURS 100
 EXIST. ELEV. 100 PROP. ELEV. 100
 INDICATES DIRECTION OF SURFACE DRAINAGE

REMARKS

ALL BOUNDARY DATA SHOWN WAS OBTAINED FROM (DEEDS, RECORDED SUBDIVISION PLAT OR OTHER PUBLIC RECORDS)
 LOCATIONS AS SHOWN OF ADJACENT WELLS AND SEPTIC TANKS OBTAINED FROM LAKE COUNTY HEALTH DEPARTMENT

DESIGN CERTIFICATION

THIS PLAT WAS PREPARED BY ME, AND IS CORRECT TO THE BEST OF MY KNOWLEDGE AND BELIEF.

NAME Thomas P. Geller, P.E. SURVEYOR REGISTRATION NO. 100

CHECK LIST

NO. OF BEDROOMS 1 WATER MAIN SIZE, LOCATION 100
 DIMENSIONS 100 SAN. SEWER SIZE & GR. LOC. 100
 BEARINGS 100 SAN. MH. CAST ELEV. INV. ELEV. 100
 TIE TO NEAREST STREET 100 SAN. CONN. SIZE, LOC. DEPTH 100
 SUBLOT NO. PARCEL NO. 100 STORM SEWER SIZE & GR. LOC. 100
 SURROUNDING OWNERS 100 STORM MH. CAST ELEV. INV. ELEV. 100
 BLDG. DIMENSIONS FIN. GR. 100 GAS LINE TYPE, GRADE PRESSURE 100
 ALDO. TIES P.T. GRADERS 100 SEPTIC TANK LOCATION & DUPLICATION AREA 100
 SIDEWALK TYPE WIDTH THICKNESS 100 WELL LOCATION 100
 CULVERT TYPE DIA. LENGTH 100 ISOLATION RADIUS FROM WELL 100
 ROCK OUTCROPPINGS 100

PLAN PREPARED BY: BABCOCK • JONES & ASSOCIATES, INC.

PAINESVILLE, OHIO

NO.	DATE	BY	SCALE	PHONE NO.
1			1" = 40'	357-1811
2				
3				
4				
5				

"AS BUILT" CERTIFICATION

I, HEREBY CERTIFY THAT THE CIRCLED GRADES ARE EXISTING FINISH GRADES CHECKED IN THE FIELD ON 19 AND ARE CORRECT TO THE BEST OF MY KNOWLEDGE AND BELIEF.

REGISTERED SURVEYOR REG. NO. 100


THOMAS P. GELLER, P.E. - 76875

ZONING PERMIT #5295

ISSUED 7-17-86

SUBJECT TO APPROVAL BY:
 Lake County Sanitary Eng. ☐
 Lake County Eng. Dept. ☒
 Lake County Planning Comm. ☐
 Lake County Bldg. Dept. ☒

Town of Milan

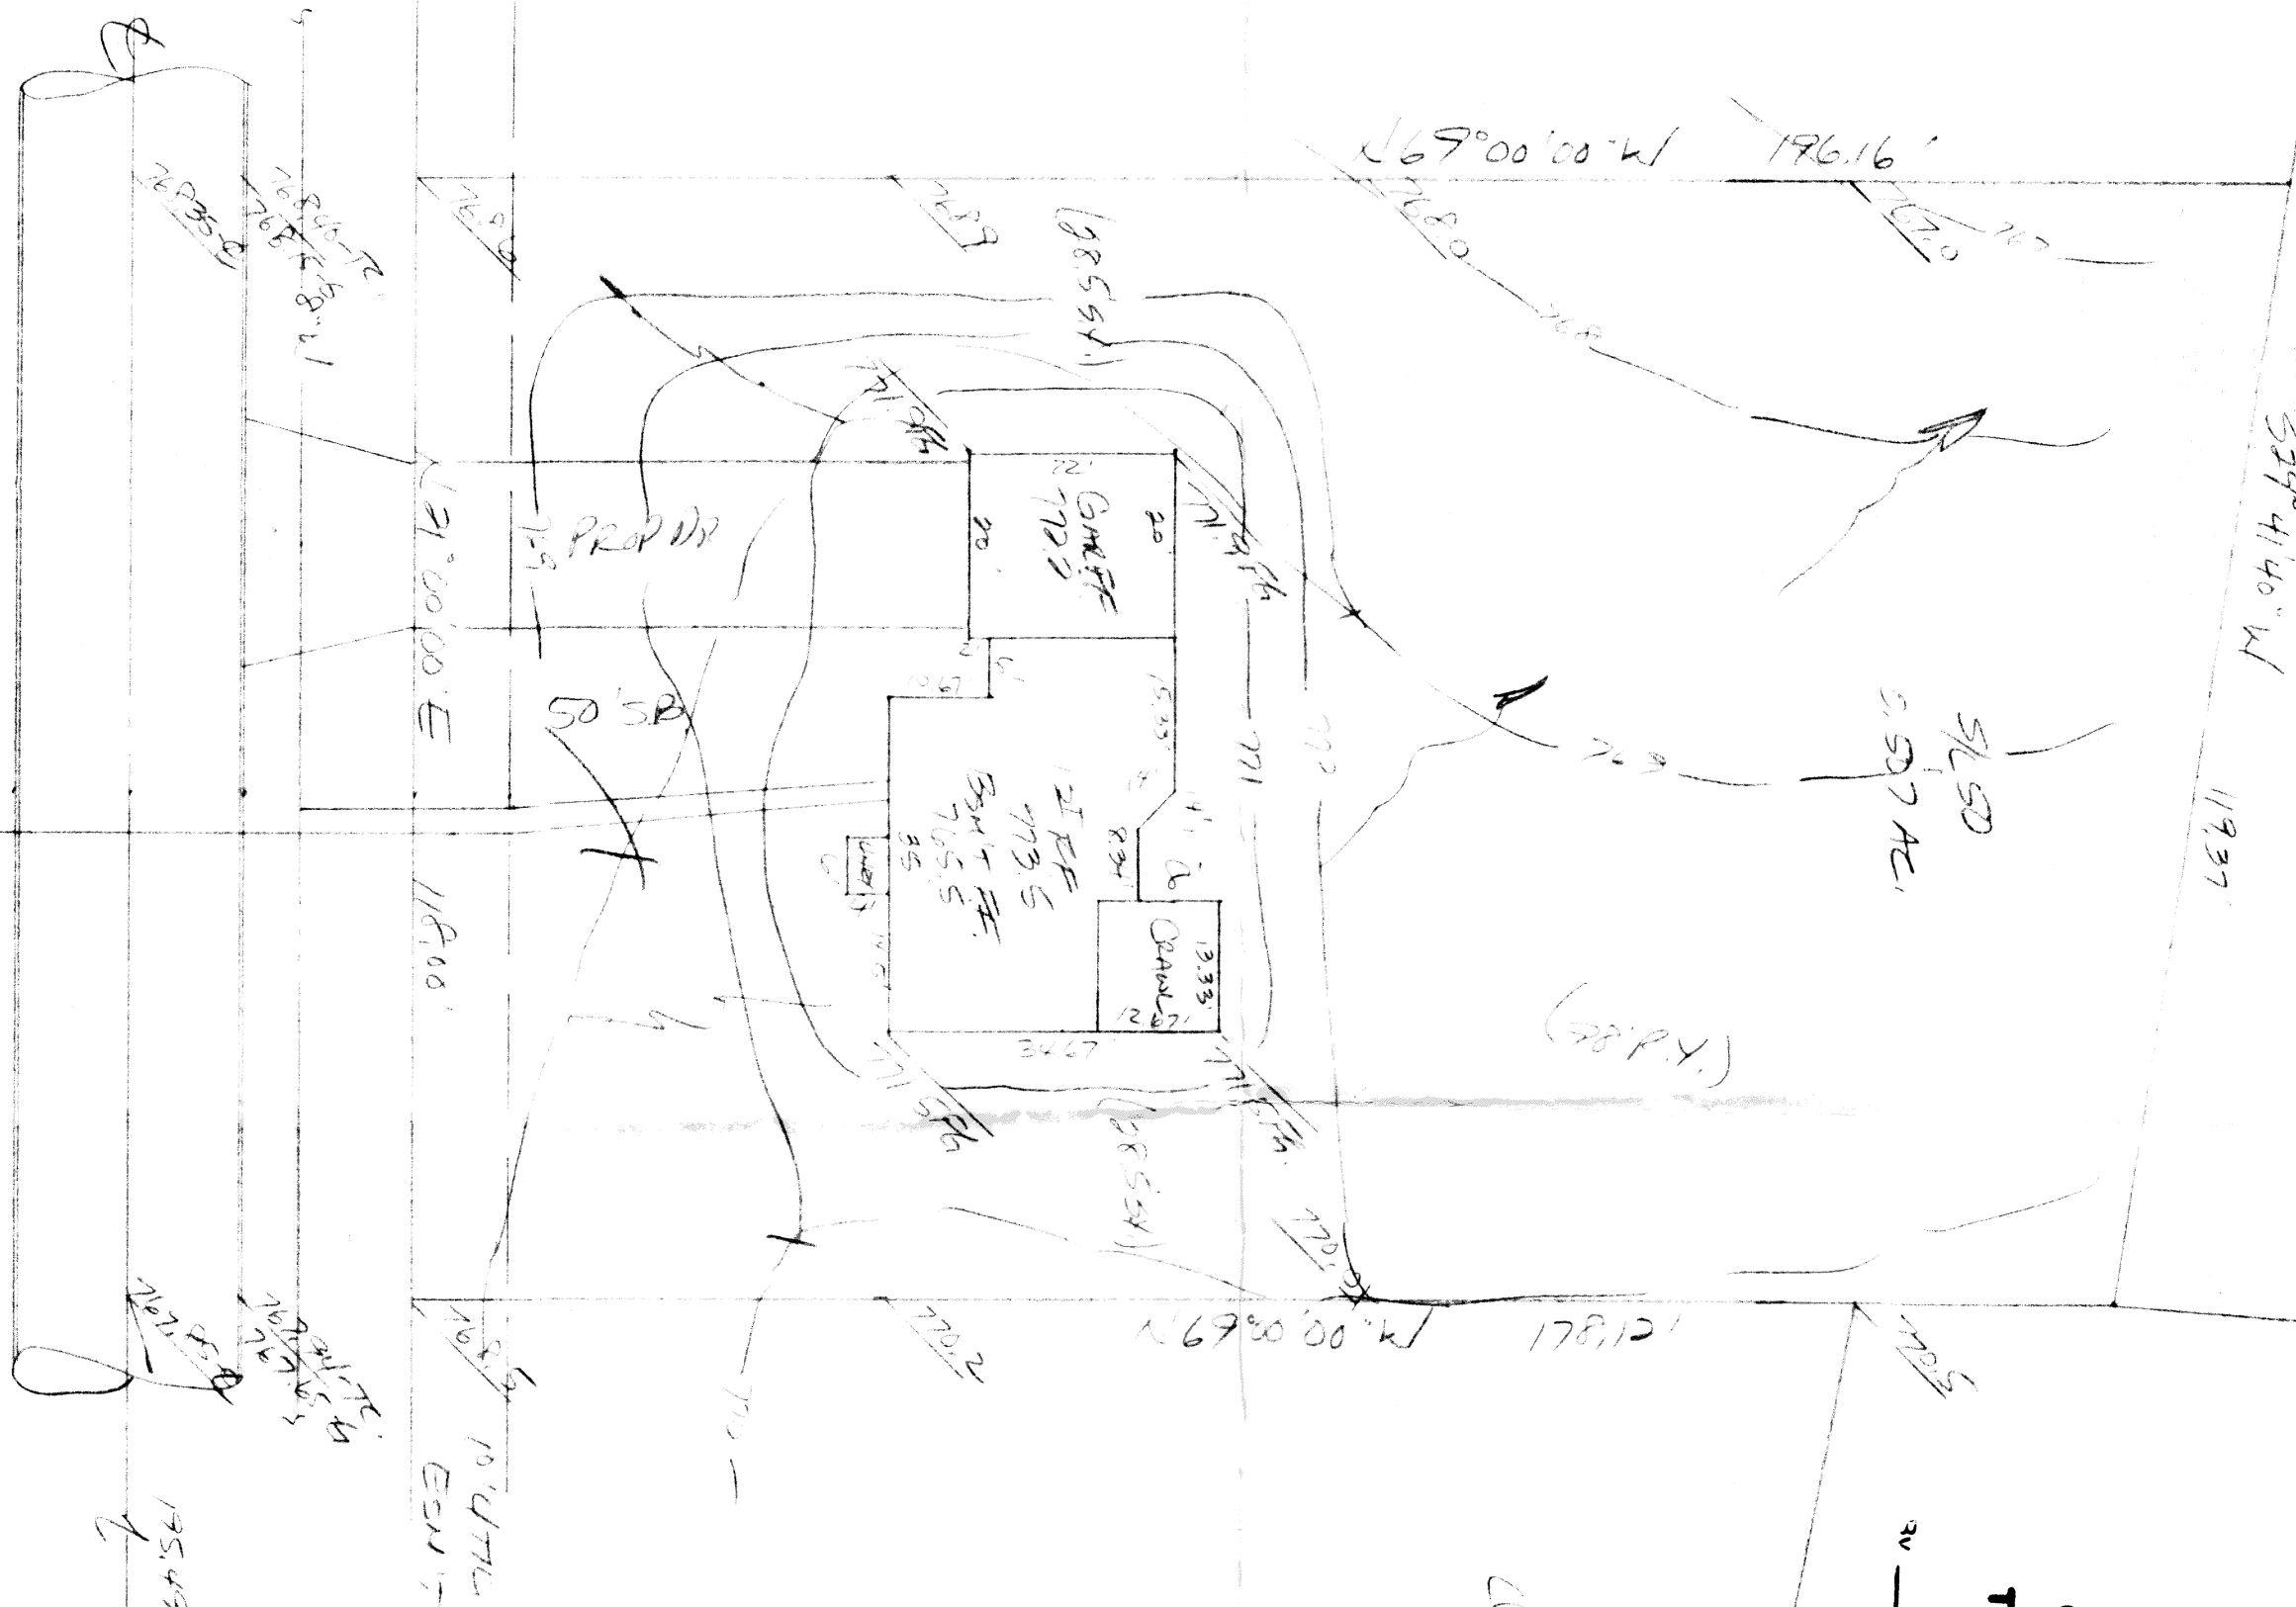

5/151
 (VACANT)

5/150
 537 AC.

5/149
 (VACANT)
 Date 7-17-86

5/148



241 N. 100' 00" W.
 121 N. 76875
 121 N. 76875