

SITE PLAN

City of Canfield LAKE COUNTY, OHIO

for: HELMER HOES

OWNER: HELMER HOES

ADDRESS: 1741 ST. HUBERT CITY: Canfield ZIP: 44601

LOT: 1741 ST. HUBERT VOLUME: 1741 ST. HUBERT TRACT: 1741 ST. HUBERT
 SUBDIVISION: 1741 ST. HUBERT PERMIT/PARCEL NO.: 1741 ST. HUBERT PAGE: 1741 ST. HUBERT
 SHEET NO.: 1741 ST. HUBERT STREET: 1741 ST. HUBERT

LEGEND
 SANITARY MANHOLE ---○--- WATER VALVE (GAS) ---○---
 STORM MANHOLE ---●--- WATER METER (GAS) ---○---
 INLET OR CATCH BASIN ---○--- AS BUILT ELEVATION ---○---
 HYDRANT ---○--- EXISTING CONTOURS ---○---
 PROPOSED CONTOURS ---○--- INDICATES DIRECTION OF SURFACE DRAINAGE ---○---
 EXIST. ELEV. ---○--- 100.0' PROP. ELEV. ---○---

REMARKS
 ALL BOUNDARY DATA SHOWN WAS OBTAINED FROM IDEEDS, RECORDED SUBDIVISION PLAT ON OTHER PUBLIC RECORDS
 LOCATIONS AS SHOWN OF ADJACENT WELLS AND SEPTIC TANKS OBTAINED FROM LAKE COUNTY HEALTH DEPARTMENT

DESIGN CERTIFICATION
 THIS PLAT WAS PREPARED BY ME, AND IS CORRECT TO THE BEST OF MY KNOWLEDGE AND BELIEF.
 NAME: THOMAS P. GILLES, P.E. SURVEYOR REGISTRATION NO. 1741 ST. HUBERT

NO. OF BEDROOMS		WATER MAIN SIZE, LOCATION	
1	DATE	BY	SCALE
2			1" = 20'
3			DATE
4			APPROVED
5			83-086-72


PLAN PREPARED BY: BABCOCK • JONES & ASSOCIATES, INC.
 PAINESVILLE, OHIO
 DRAWN BY: 1741 ST. HUBERT SCALE: 1" = 20' PHONE NO. 357-1811
 CHECKED: 1741 ST. HUBERT DATE: 4/1/85 DRAWING NO. 1741 ST. HUBERT
 GROWN: 1741 ST. HUBERT APPROVED: 1741 ST. HUBERT

"AS BUILT" CERTIFICATION
 I, HEREBY CERTIFY THAT THE CIRCLED GRADES ARE EXISTING FINISH GRADES CHECKED IN THE FIELD ON 19 AND ARE CORRECT TO THE BEST OF MY KNOWLEDGE AND BELIEF.

REGISTERED SURVEYOR REG. NO. 1741 ST. HUBERT
 ZONING PERMIT # 5001
 ISSUED 4-25-85

SUBJECT TO APPROVAL BY:
 Lake County Sanitary Eng. ☐
 Lake County Eng. Dept. ☒
 Lake County Planning Comm. ☐
 Lake County Bldg. Dept. ☒

INW. SAN. LAT. - 758.0 ±
 BOT. FORTER - 766.8

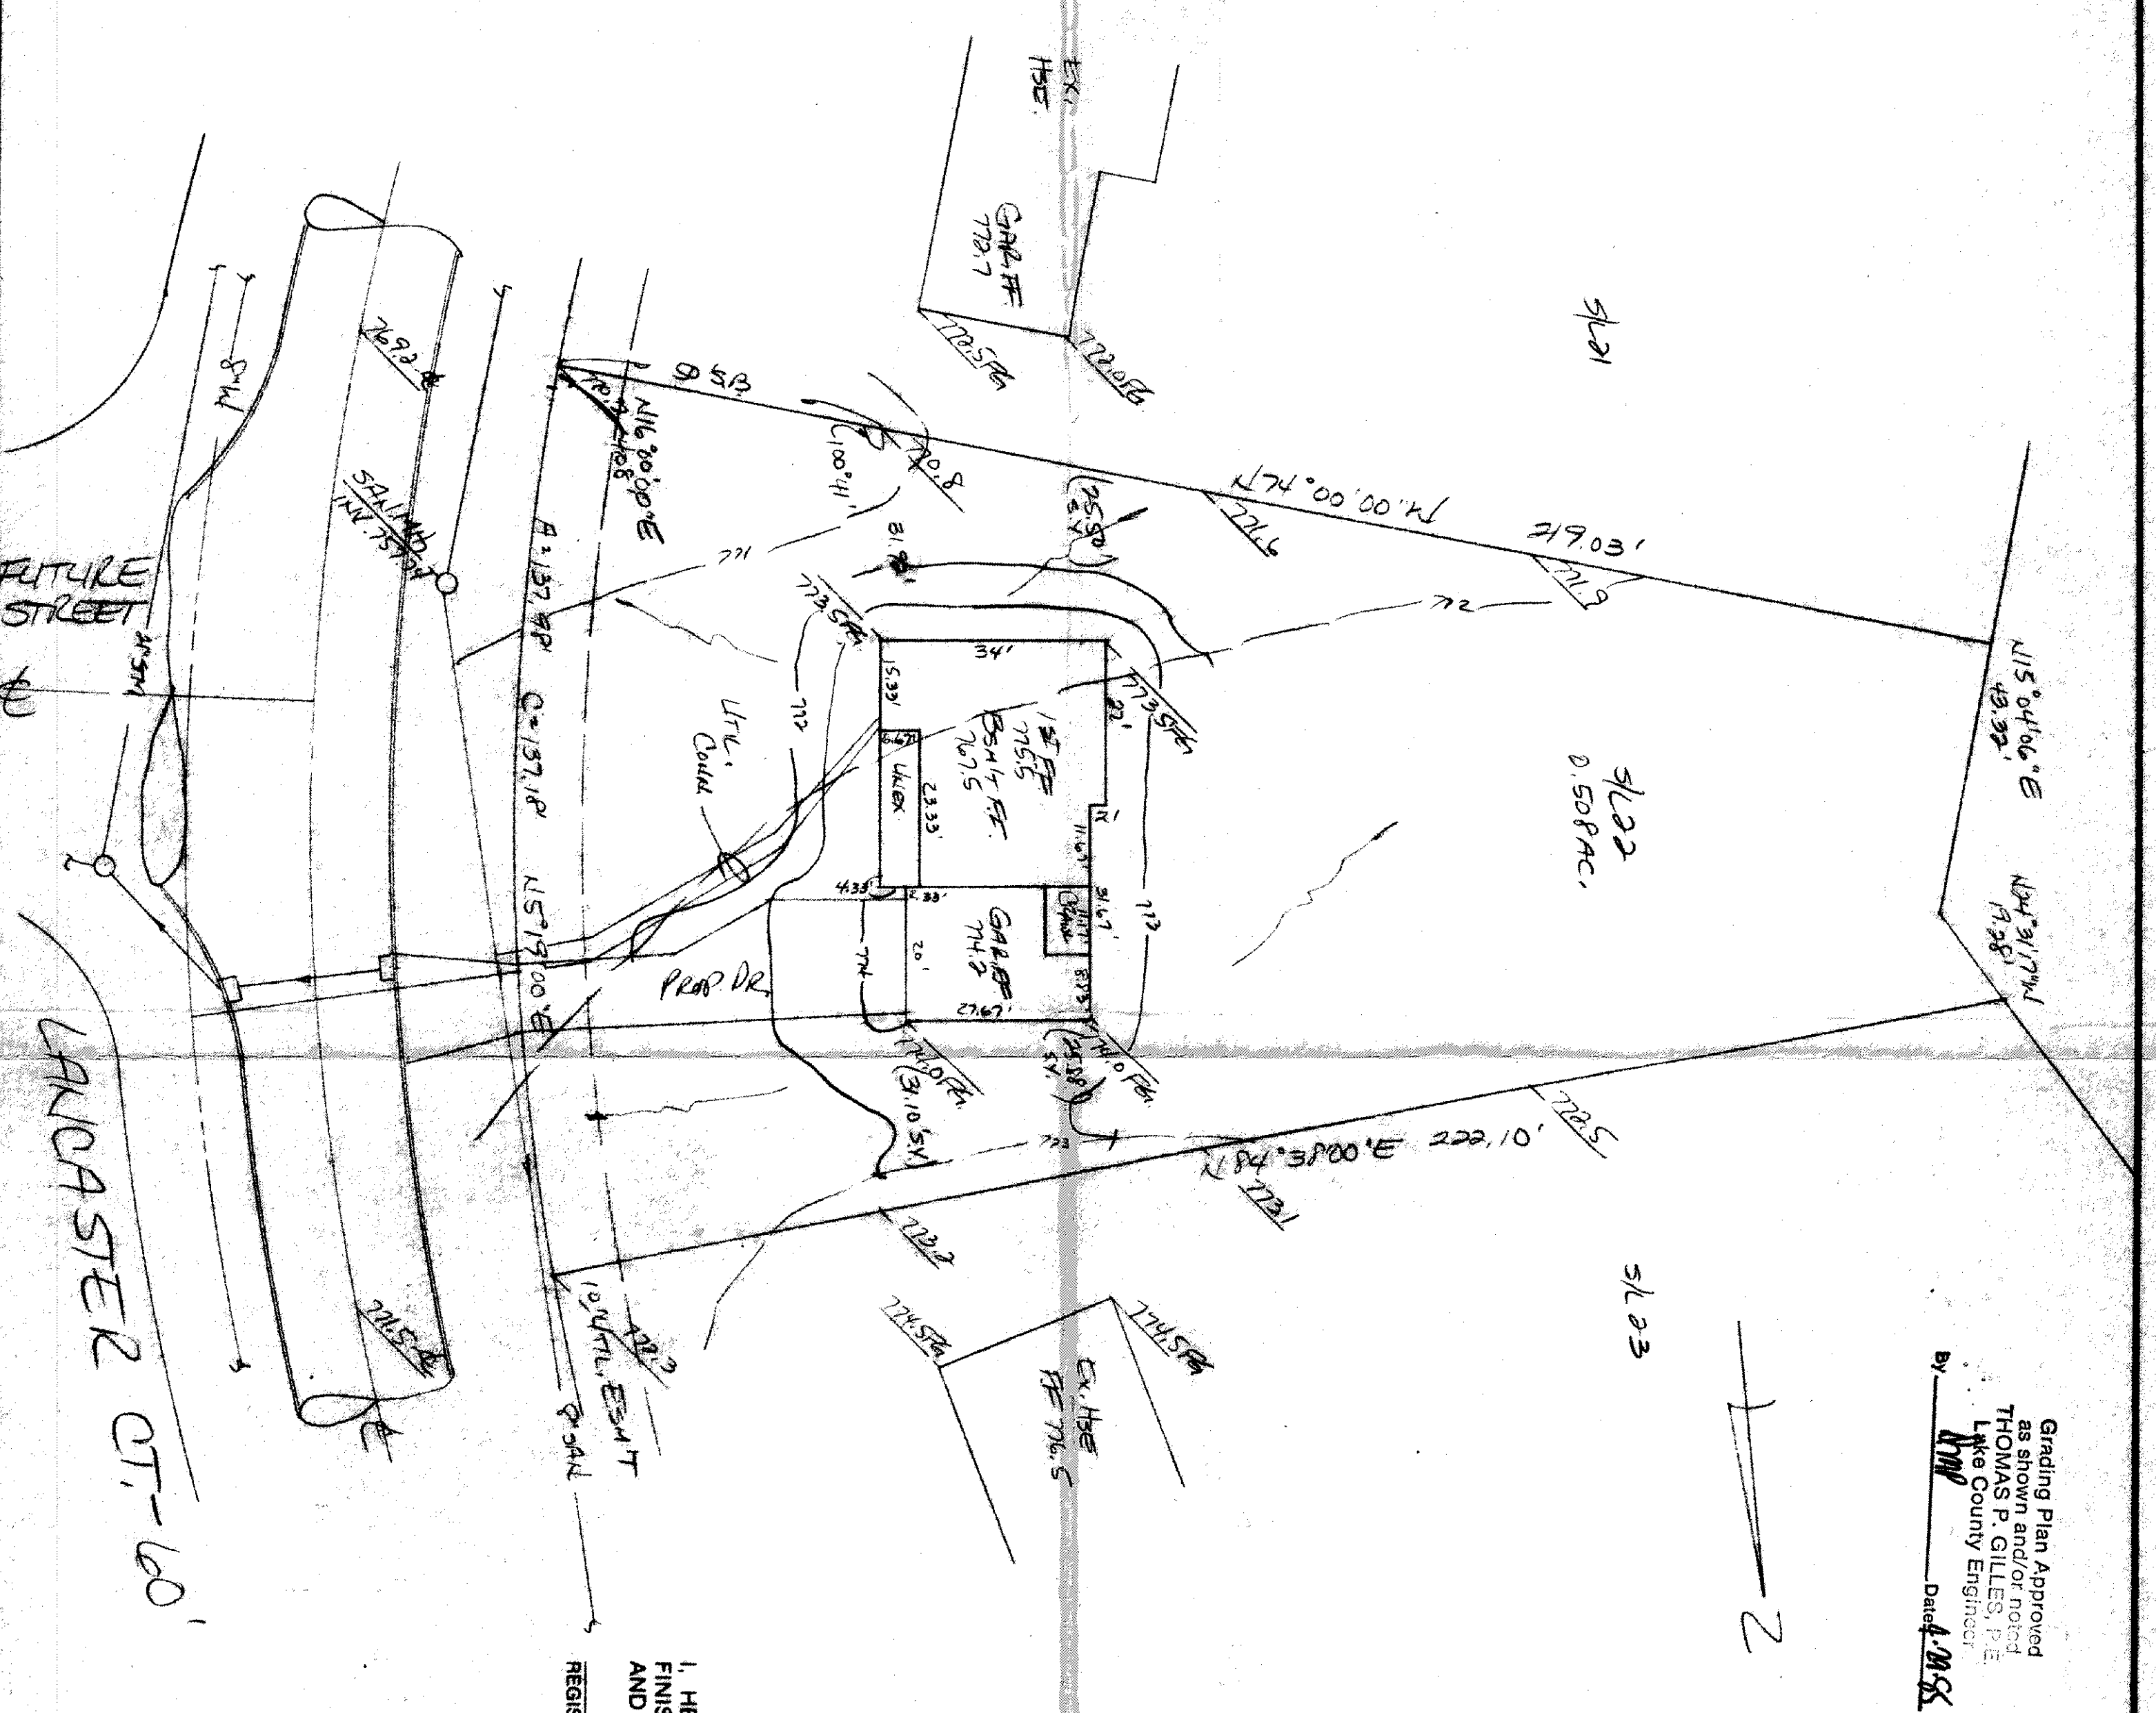

Grading Plan Approved as shown and/or noted
 THOMAS P. GILLES, P.E.
 Lake County Engineer
 Date: 4-1-85