

SITE PLAN FOR

RYAN HOMES
23600 MERCANTILE
BEACHWOOD, OHIO
BEING SUBLOT NO. 4 IN
THE MARTINIQUE ESTATES
SUBD. LOCATED IN CONCORD
TWP., OHIO.

PREPARED BY:

WM. R. GRAY ASSOC., INC.
7547 MENTOR AVE.
MENTOR, OHIO
DATE 6/23/75 SCALE 1" = 20'

CERTIFICATION:

I HEREBY CERTIFY
THAT THIS PLAN IS CORRECT
TO THE BEST OF MY KNOWLEDGE.

BY: Wm. R. Gray (CDB)
WM. R. GRAY ASSOC., INC. # 27152




CURVE DATA	
1. RAD. 23.43	A. 23.43
C. 23.43	N. 65° 50' 01" W
2. RAD. 60.00	A. 60.00
C. 63.27	N. 73° 38' 23" W

PROPOSED SAN. M.
INVERT 76.346

NOTE:

UTILITIES SHOWN ARE
SUBJECT TO AS-BUILT CONDITIONS

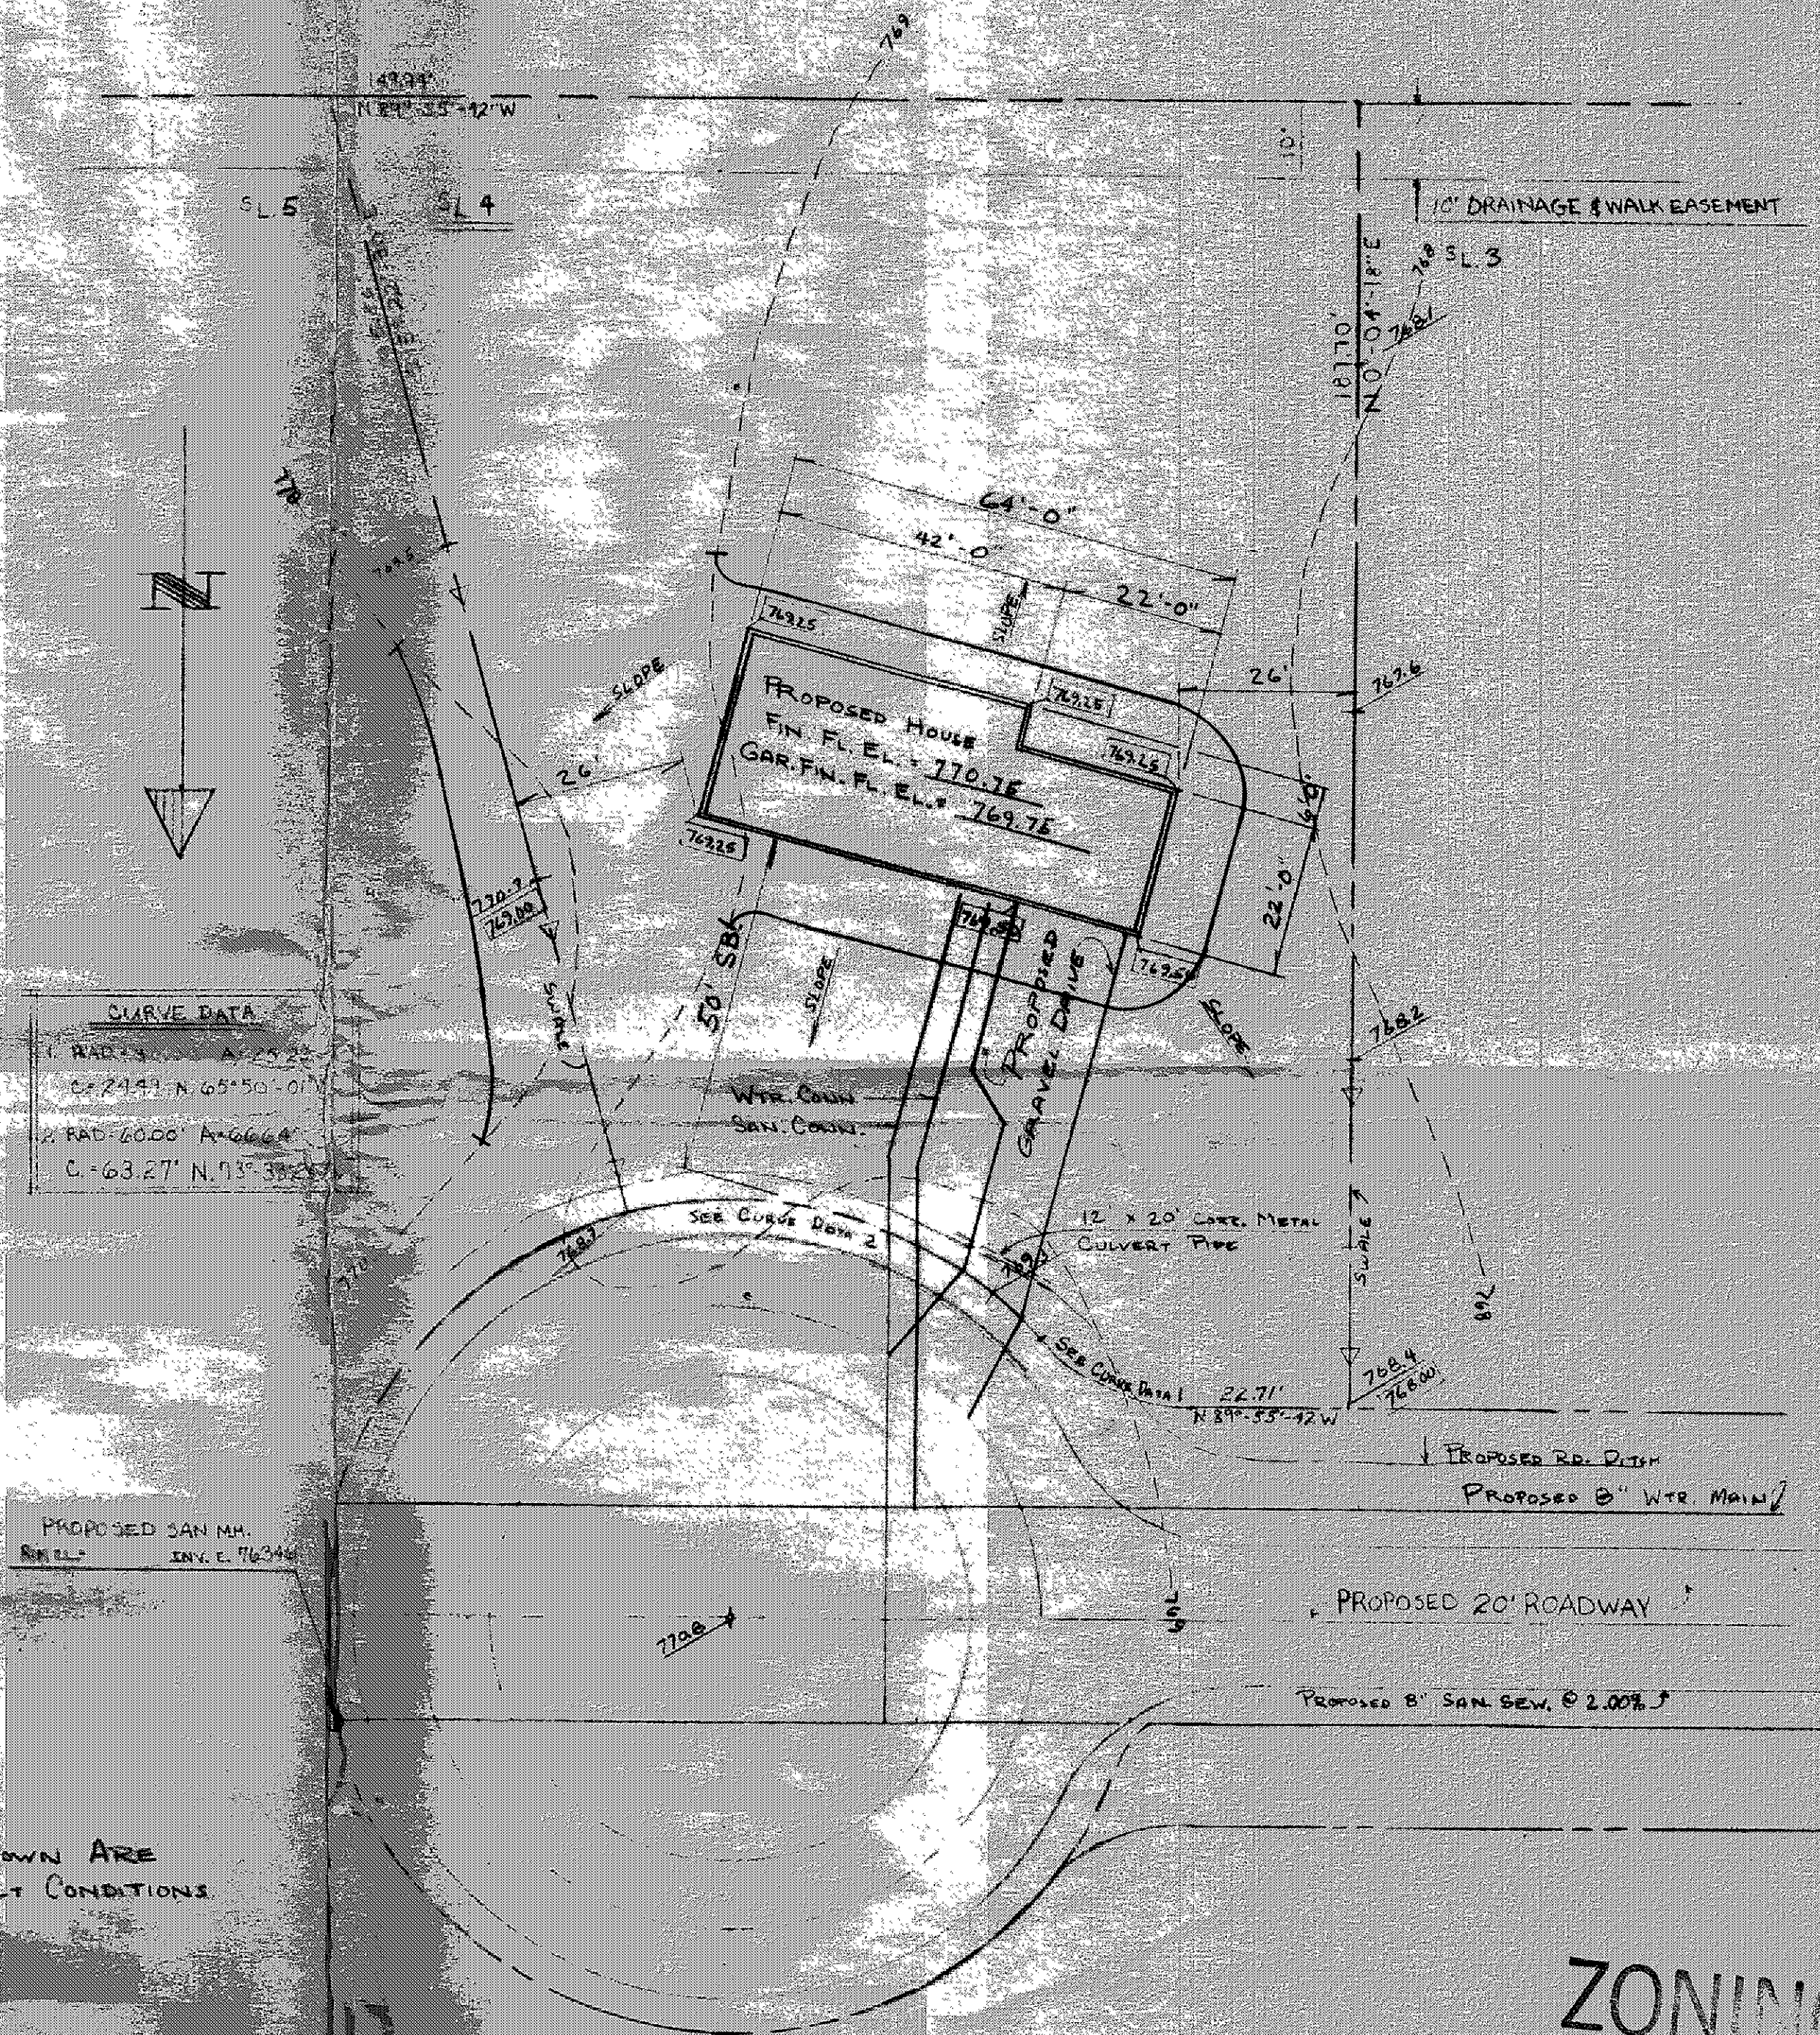

ZONING
PERMIT

Approved Wm. R. Gray
7-25-75