


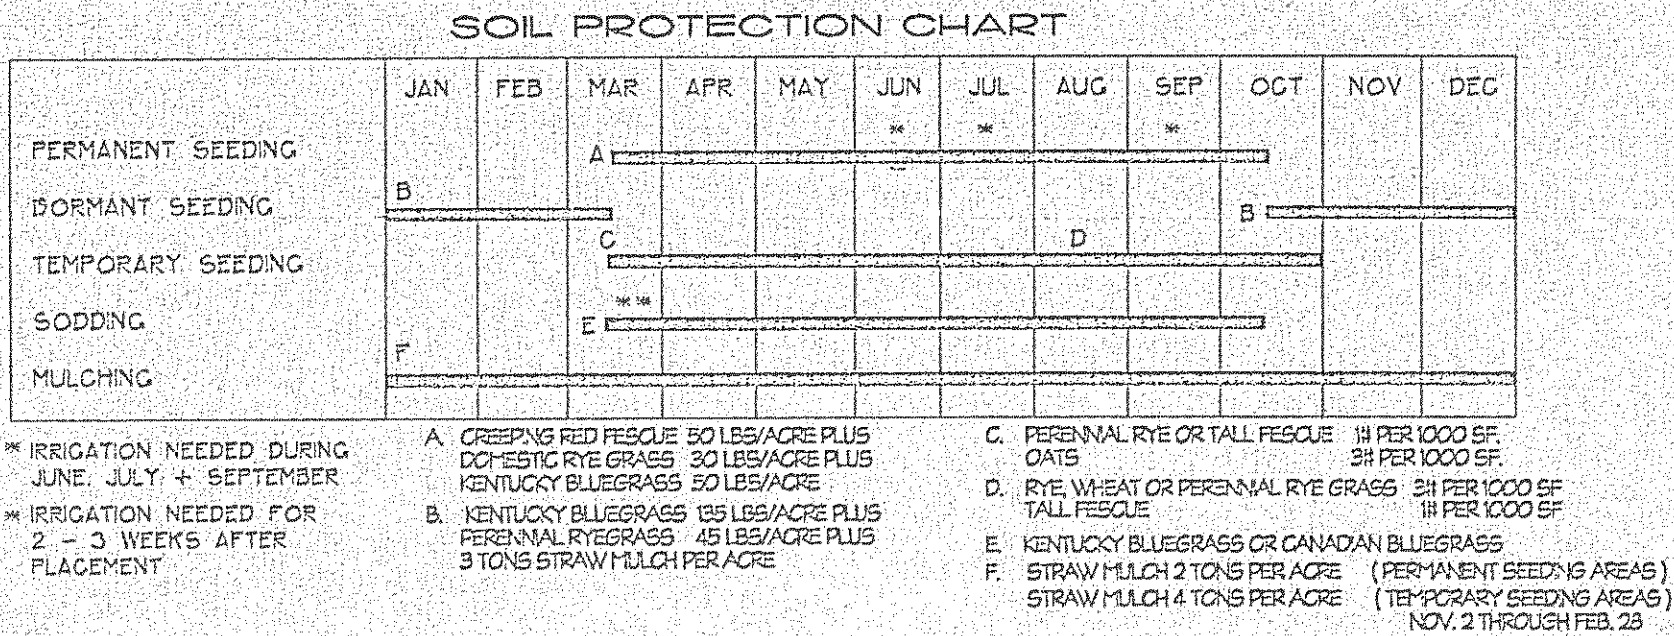

CONSTRUCTION SEQUENCE

1. Install construction entrance to the site.
2. Install all filter fabric fence (and perimeter controls) where shown on the plans. Maintain temporary controls until removal is warranted due to progression of work.
3. Begin clearing and grubbing the area of all proposed earthmoving operations. Install access drive and driveway paver(s) shown on the plans.
4. Remove topsoil and stockpile in upland areas. Install filter fabric fences at the toe of stockpiles.
5. Begin earthmoving operations.
6. Begin building construction upon establishment of grade at building footprint.
7. Storm sewer, radiational heating system, and utility line construction may begin following establishment of grade. All trenches shall be stabilized at the end of each workday by means of gravel backfill.
8. Continue utility installation to within five (5) feet of the building.
9. Replace topsoil, fine grade and seed as required.
10. Stabilize all disturbed areas with permanent seed and mulching immediately upon reaching final grade.
11. Install permanent, remove construction entrance prior to paving (if necessary).
12. Do not place topsoil, seed, or pavement prior to completion of the building shell. Should sitework be completed prior to the shell completion date, much disturbed areas to be planted and install stone subbase in disturbed areas to be paved within twenty (20) days.
13. Upon completion of the building shell, landscape installation may begin.
14. Complete sitework, landscaping, and cleanup.
15. Reseed and redress any areas that may require attention immediately. Note that lawn areas are not deemed stable until a uniform 70% coverage is established.
16. All erosion control measures shall remain in place until the site is stabilized. All areas of vegetative surface stabilization, whether temporary or permanent, shall be considered to be in place and functional when the required uniform rate of coverage (70%) is established.
17. The following items must be completed by the Builder, after the site is stabilized:
 - A. Remove the construction entrance prior to paving.
 - B. Site cleanup.
 - C. Reseed areas as required to ensure stabilization.
 - D. Filter fence shall be cleared, and removed. The adjacent disturbed areas shall be backfilled, and reseeded with permanent seeding.

GENERAL NOTES

1. Minimize tracking of sediments by vehicles through use of the construction entrance as the only entrance for vehicles. Maintain this entrance with stone as needed to prevent dirt and mud from tracking onto the roadway. Regular sweeping of the roadway and removal of accumulated sediments adjacent filter protection may be necessary to ensure that the roadway does not build up with sediments. Construction vehicle access shall be limited to one route, to the greatest extent practical. The access shall be gravel or crushed rock applied to the driveway area.
2. Presisting vegetation shall be retained on the portions of the building lot for as long as construction operations allow. Clearing shall be done to any active working areas.
3. Stockpiles excavated from basements shall be situated away from streams, swales, or other waterways and shall be seeded immediately.
4. No solid or liquid waste shall be discharged into stormwater runoff. (This includes the washing out of cement trucks.)
5. Site stabilization either permanent or temporary must follow the requirements as applicable on the following tables:



PERMANENT STABILIZATION

Area requiring permanent stabilization	Time frame to apply erosion controls
Any area that will be dormant for one year, or more.	Within 7 days of the most recent disturbance.
Any area within 50 feet of a watercourse and at final grade.	Within 2 days of reaching final grade.
Any area at final grade.	Within 7 days of reaching final grade within the area.

TEMPORARY STABILIZATION

Area requiring temporary stabilization	Time frame to apply erosion controls
Any disturbed area within 50 feet of a watercourse and not at final grade.	Within 2 days of the most recent disturbance, if the area will remain idle for more than 21 days.
For all construction activities, any disturbed area, including soil stockpiles, that will be dormant for more than 21 days but less than one year, and not within 50 feet of a watercourse.	Within 7 days of the most recent disturbance within the area.
Disturbed areas that will be idle over the winter.	Prior to November 1.

NOTE: Where vegetative stabilization techniques may cause structural instability or otherwise unobtainable, alternative stabilization techniques must be employed. These techniques may include mulching, erosion matting, or placement of straw.

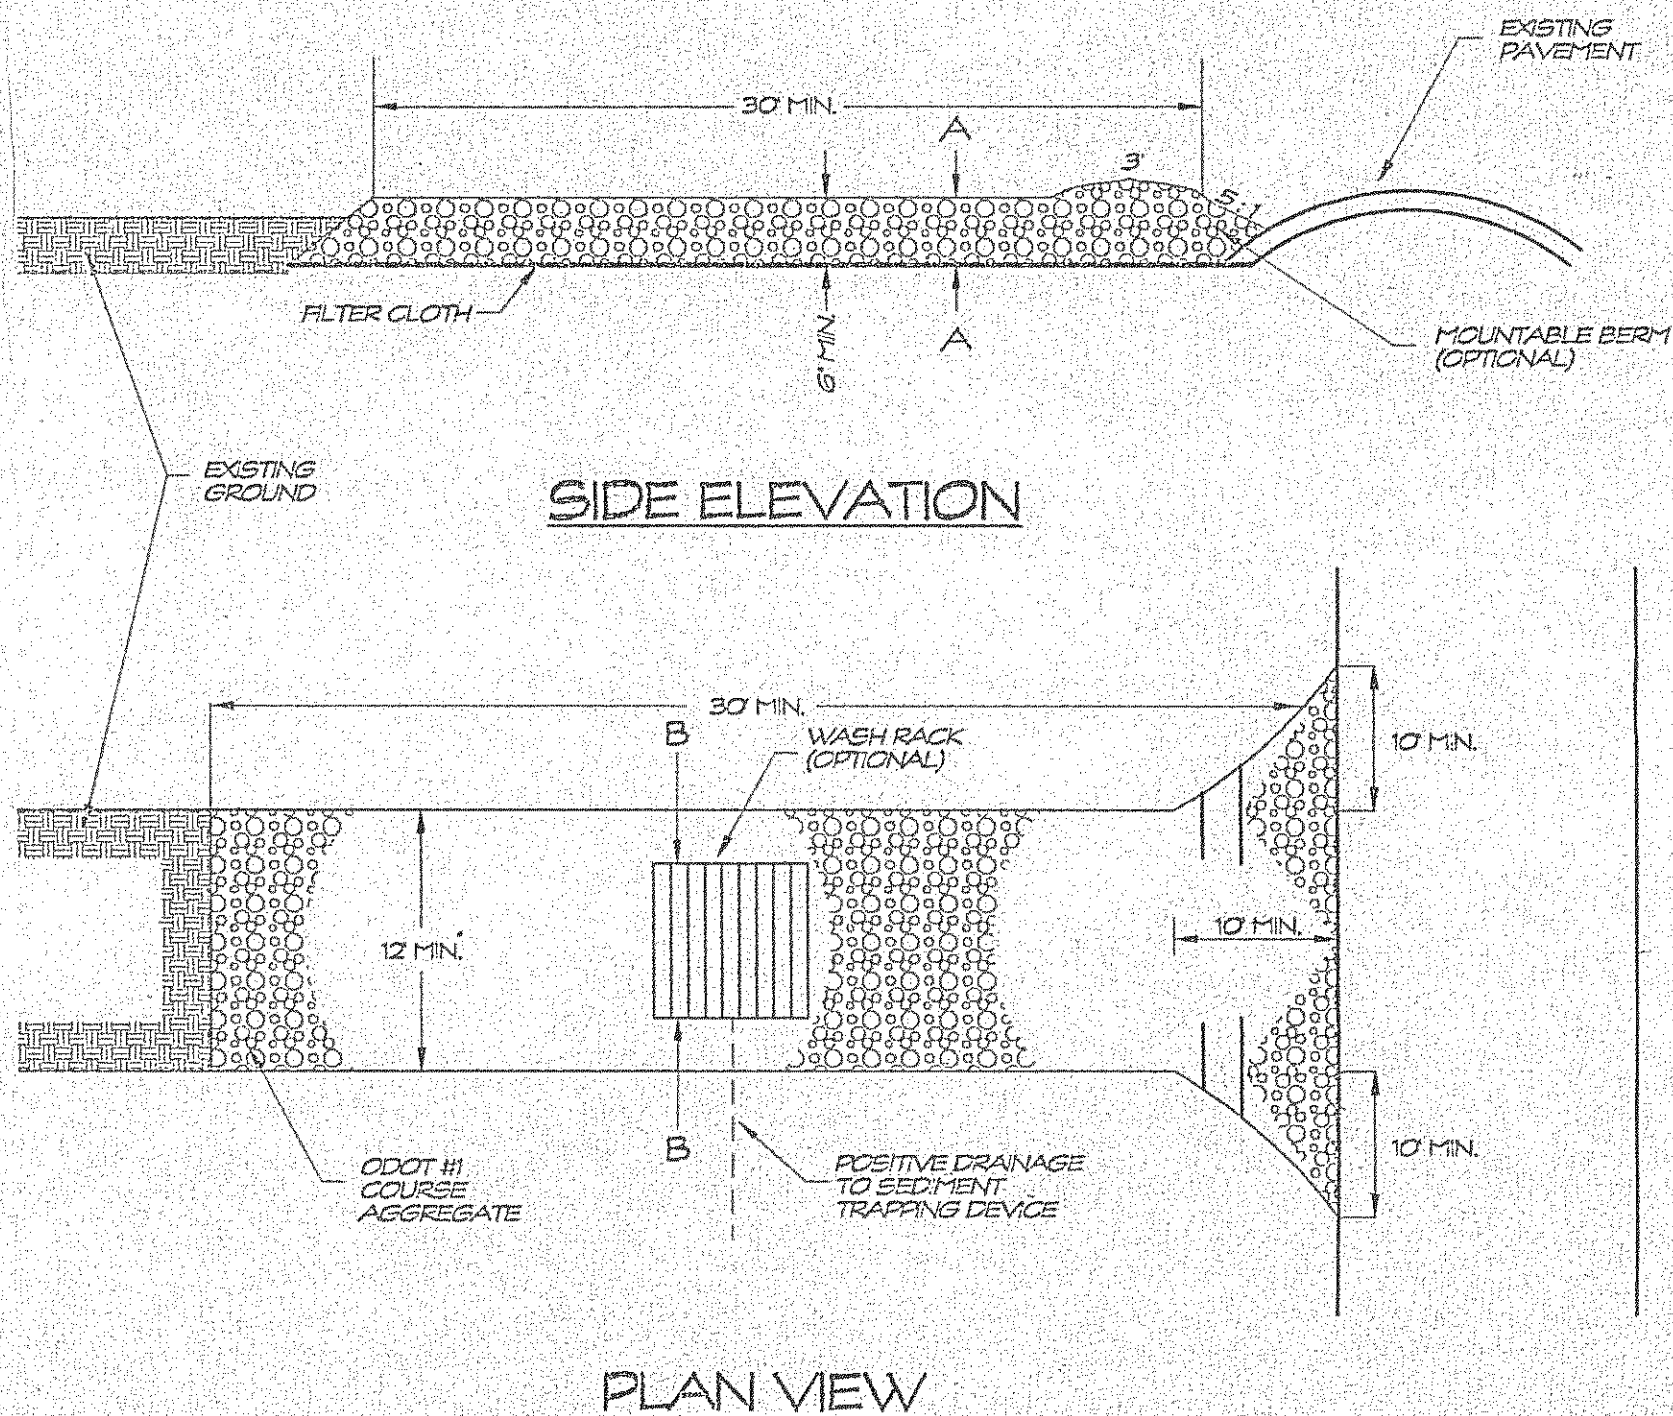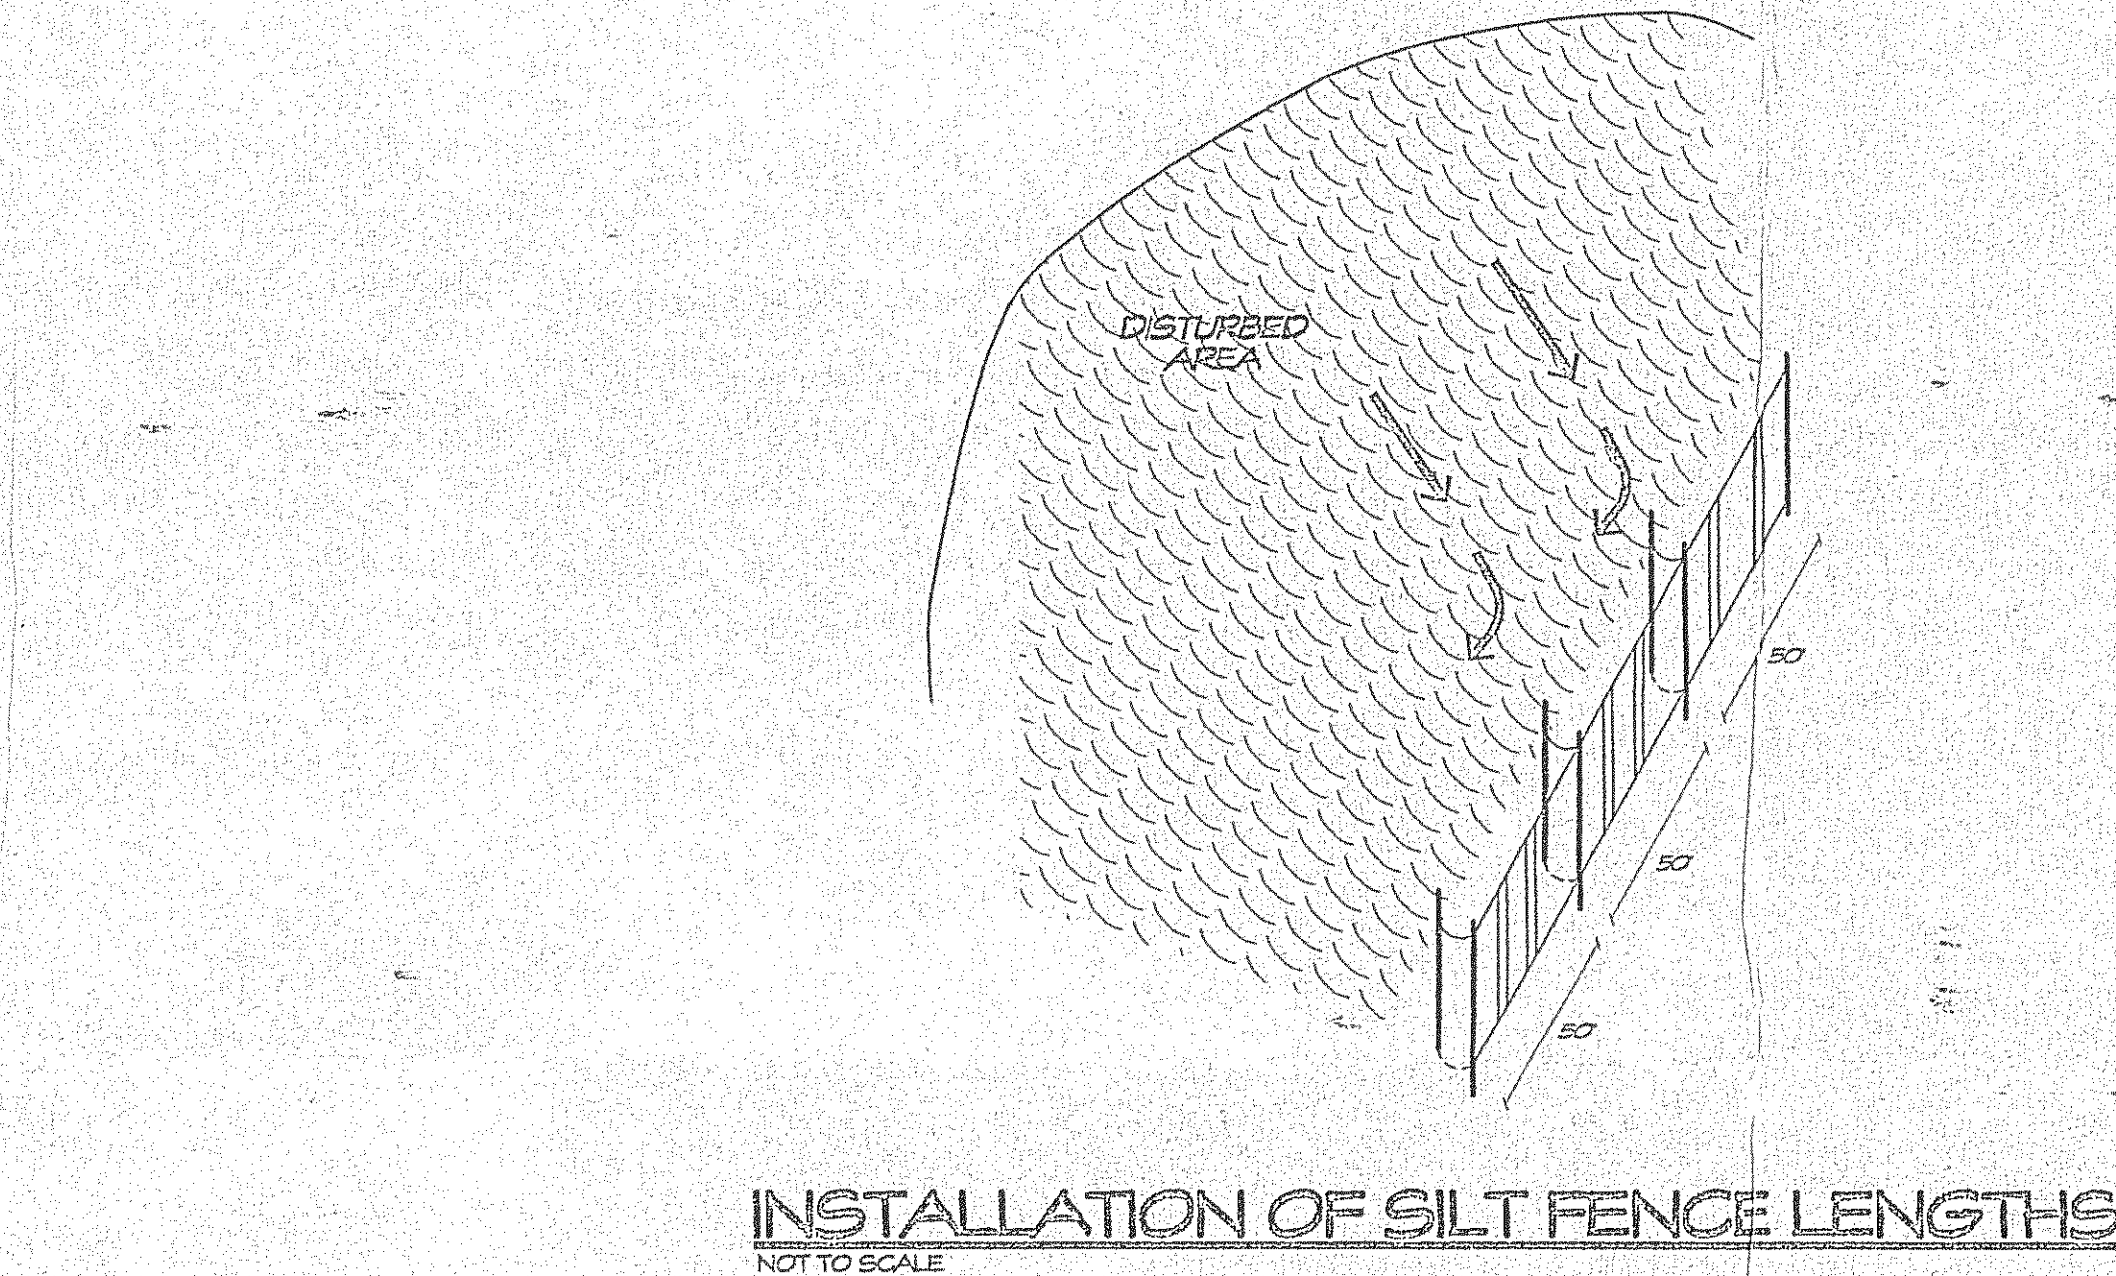

STONE CONSTRUCTION ENTRANCE

SILT FENCE


Prior to beginning topsoil removal operations, the Contractor shall install silt fencing where indicated on the plans. Silt fencing shall be extra strength synthetic filter fabric having a minimum flow rate of 0.3 gal/sq.ft./minute and shall contain ultraviolet ray inhibitors and stabilizers to provide a minimum of six (6) months of expected usable construction life at a temperature range of 0 deg. F. to 100 deg. F.

Stakes for filter barriers shall be 2" x 2" wood or 1.39 lbs. per in. ft. steel with a minimum length of three (3) feet and shall be set on a maximum spacing of ten (10) feet. Height of silt fence shall not exceed thirty-six (36) inches. Filter fabric shall be extended into a four (4) inch deep trench on the upslope side of the barrier.


Silt fences shall be removed when they have served their useful purpose, but not before the upslope area has been permanently stabilized. Silt fences and filter barriers shall be inspected immediately after each rainfall and daily during prolonged rainfall. Any required repairs shall be made immediately.

Should the fabric on a silt fence or filter barrier decompose or become ineffective prior to the completion of permanent stabilization of the area upslope of the filter, the fabric shall be replaced promptly at the Contractor's expense.

Sediment deposits should be removed when deposits reach approximately one-half the height of the barrier. Any sediment deposits remaining in place after the silt fence or filter barrier is no longer required shall be dressed to conform with the existing grade, prepared, seeded and mulched.

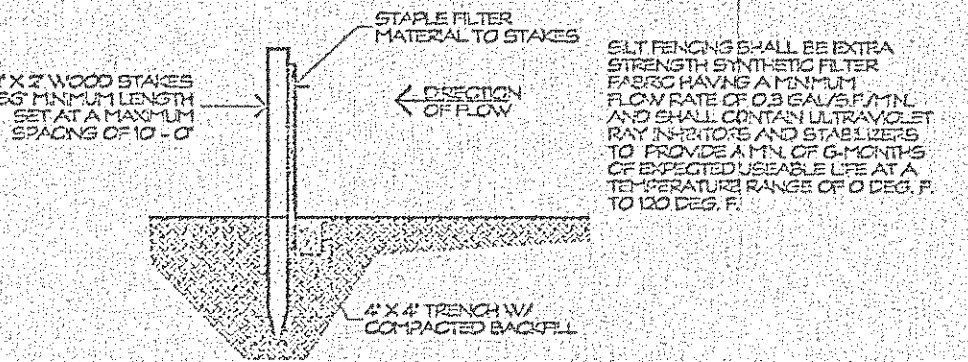

SILT FENCE - LOCATIONS SHOWN ON THE SITE PLAN

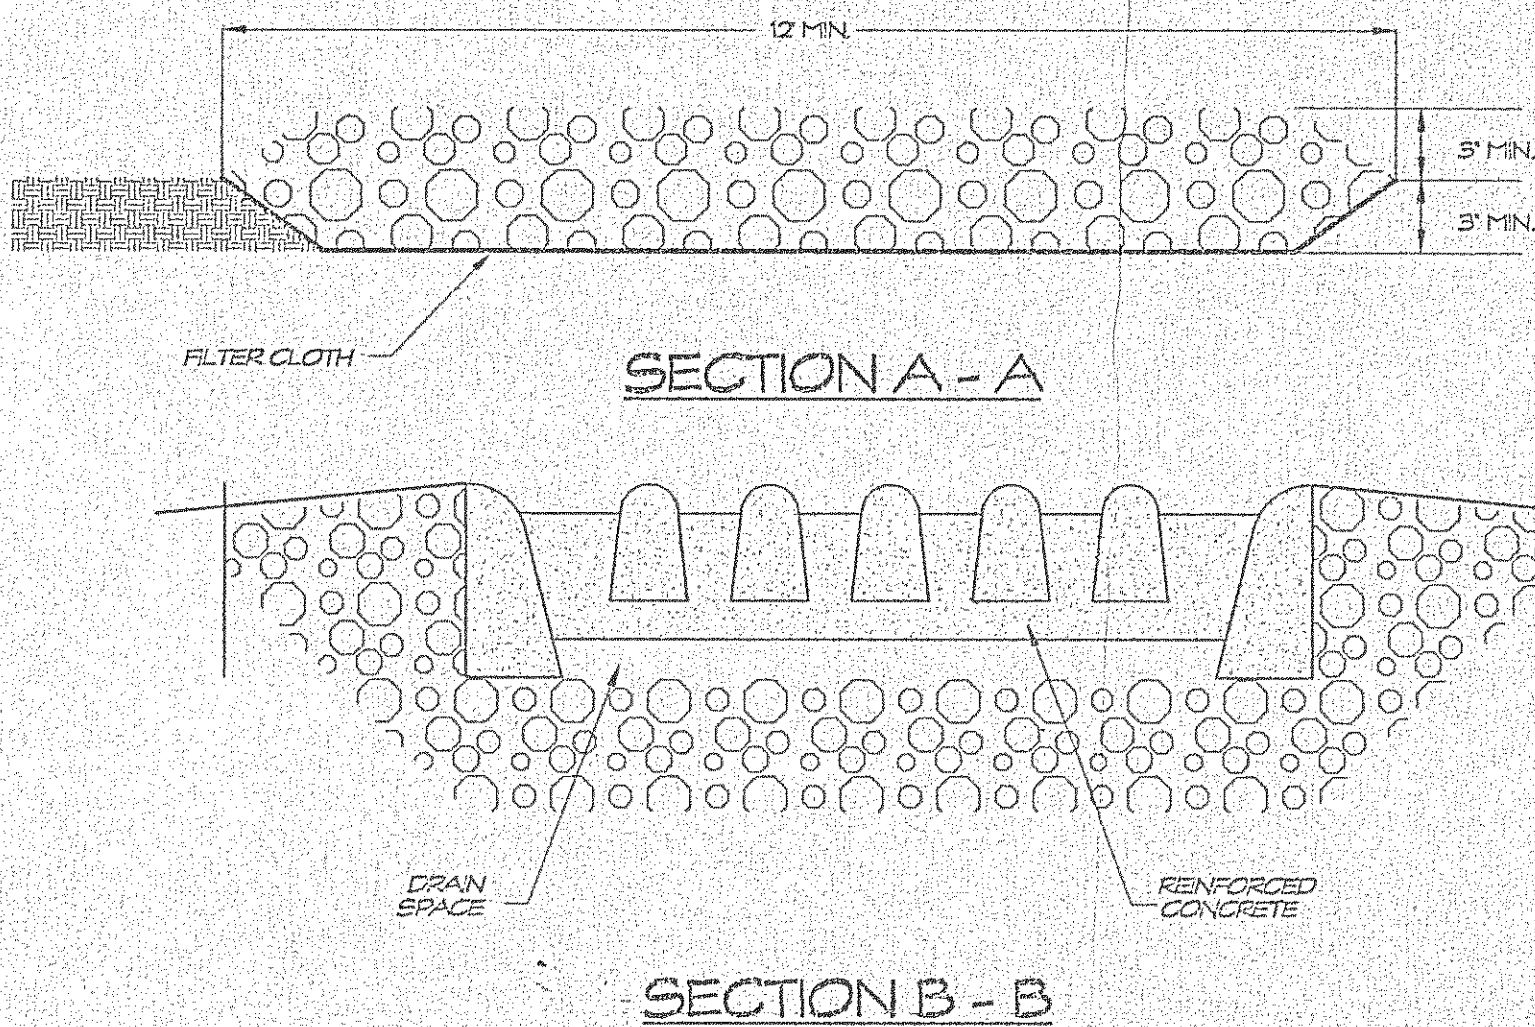

ISSUED FOR BIDDING

DATE: _____ BY: _____

ADDENDA REVISIONS

NO.	DATE	BY

ISSUED FOR CONSTRUCTION

DATE: _____ BY: _____

REVISIONS

NO.	DESCRIPTION	DATE	BY

TOPOGRAPHIC SURVEY & SITE IMPROVEMENT PLAN FOR THE ELLISON CREEK SUBDIVISION BEING SUBLOT NO. 19 IN THE ELLISON CREEK SUBDIVISION PHASE 3 AS SHOWN BY PLAT VOL. 44, PG. 2 THE TOWNSHIP OF CONCORD LAKE COUNTY, OHIO

LESSMAN, BENDER & ASSOCIATES
Engineers - Surveyors - Planners
Village Station 491 South Street Concord Ohio 43021
Phone: (419) 255-7231 Fax: (419) 255-3535

DATE: FEB 2005 DRAWN BY: S.J.L.
CHECKED BY: S.J.L. JOB NO.: 06-261
SCALE: NONE

SHEET TITLE: SUBLOT 19
ELLISON CREEK SUBDIVISION

EROSION