

Reviewed and Accepted
LAKE COUNTY GENERAL HEALTH DISTRICT
Date 6-2-88
JOEL LUCHA, R. S., M. P. H.
Health Commissioner
David B. Jones


SEWAGE DISPOSAL PERMIT MUST BE
OBTAINED BY A LAKE COUNTY LICENSED
INSTALLER BEFORE INSTALLATION IS
STARTED.

LOW FILL WATER
FIXTURES REQUIRED
ON ALL:
— Shower Head
— Toilet

- A. To be brought to finished grade
1. Septic tank manhole covers
2. Splitter box cover
3. Distribution box cover
B. No footer drains or downspouts
to be discharged into septic tanks
C. All waste water to be discharged into
septic tanks

ZONING PERMIT #5805
ISSUED 6-2-88
SUBJECT: 11118.00
LAKE COUNTY, OHIO
LAKE COUNTY DIST. DEPT.
LAKE COUNTY, OHIO 44077
PH 352-7742
JOHN C. SKONECZNY
REG. SURVEYOR #9586
John C. Skoneczny
Tone 8. Macario



Grading Plan Approved
as shown and/or noted
THOMAS P. GILLES, P.E.
Lake County Engineer
By *Thomas P. Gilles* Date *6/2/88*

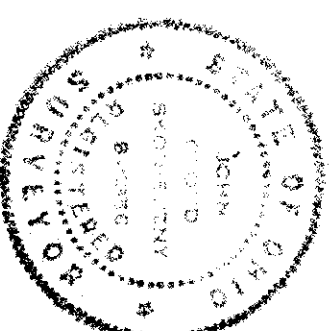

EXISTING GRADES
PROPOSED
SWALE

SITE PLAN FOR
IDEAL AMERICAN HOMES INC.
BEING SUBMIT IN THE HARBOR 33 SUBDIVISION
LAKE COUNTY, OHIO

DATE MAY 88 APPROVED BY *JCH*
DRAWN BY *JCH*
JOB # 88-755
DRAFTER OF OHIO
88-658

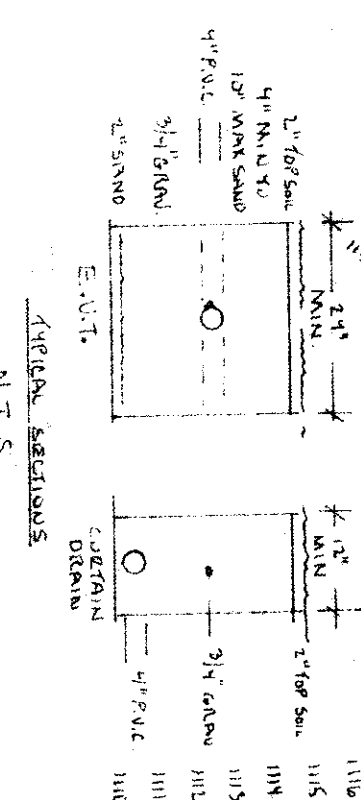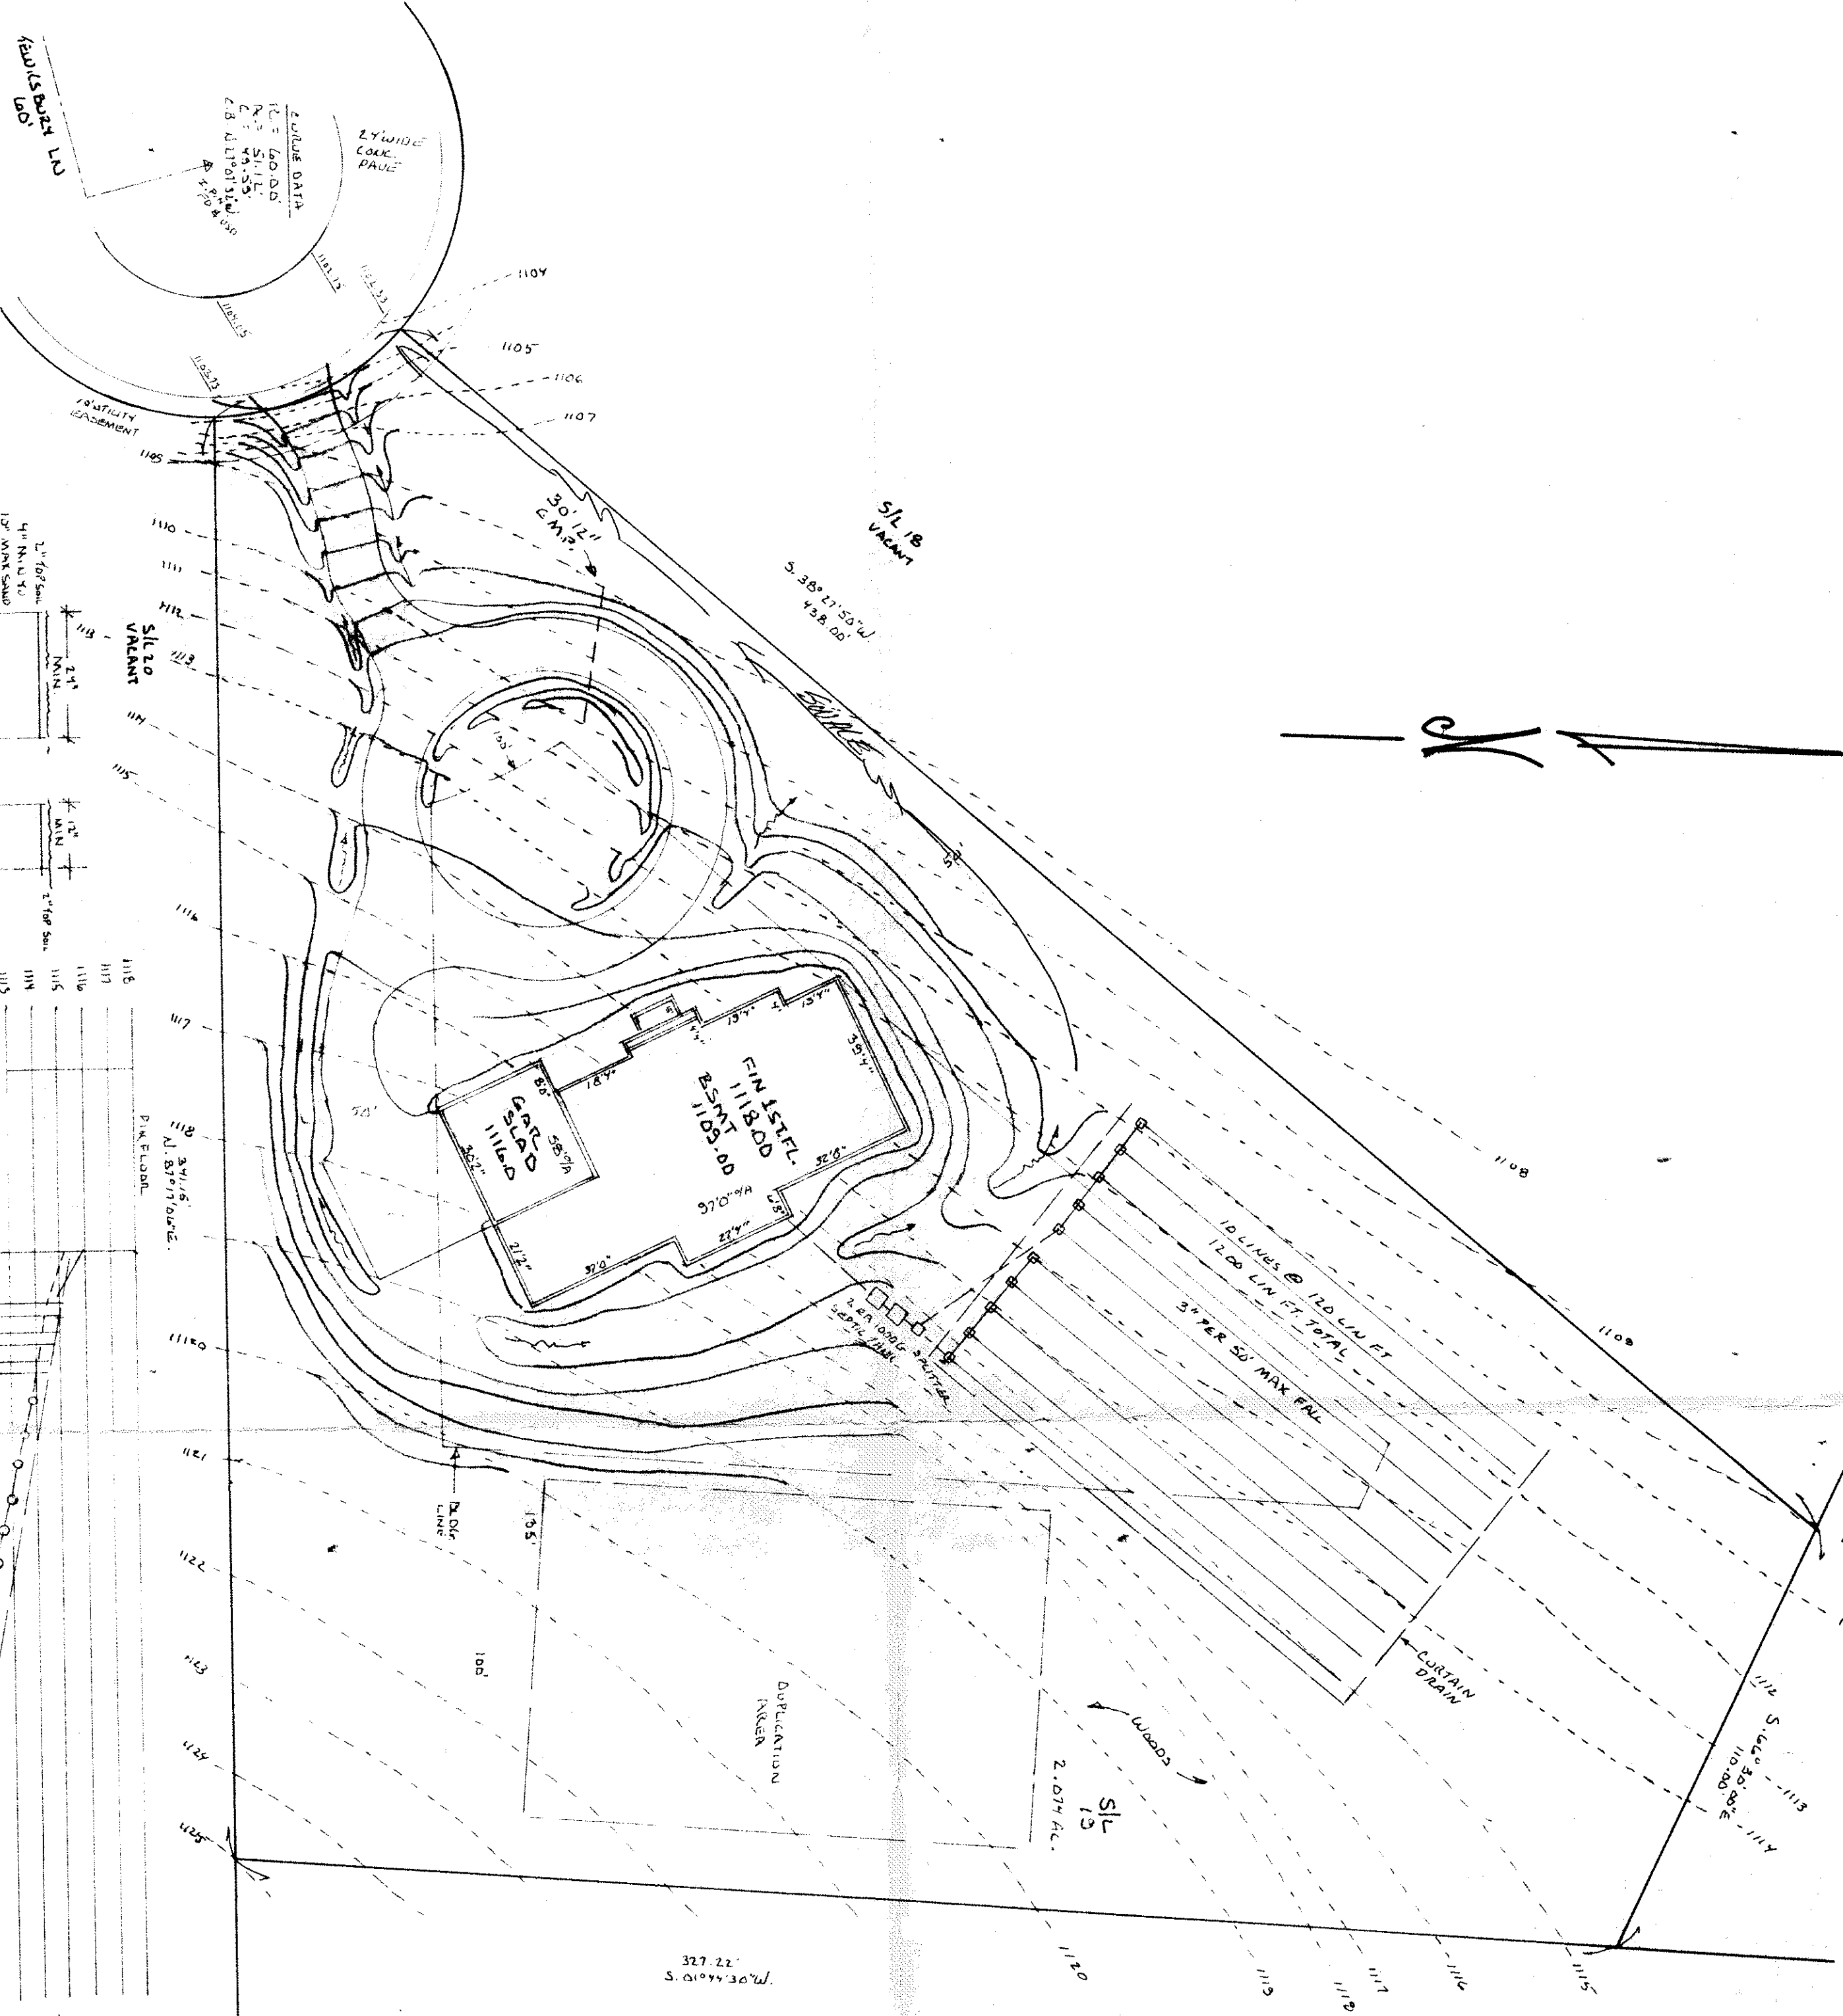

TYPICAL SECTIONS
N.T.S.