
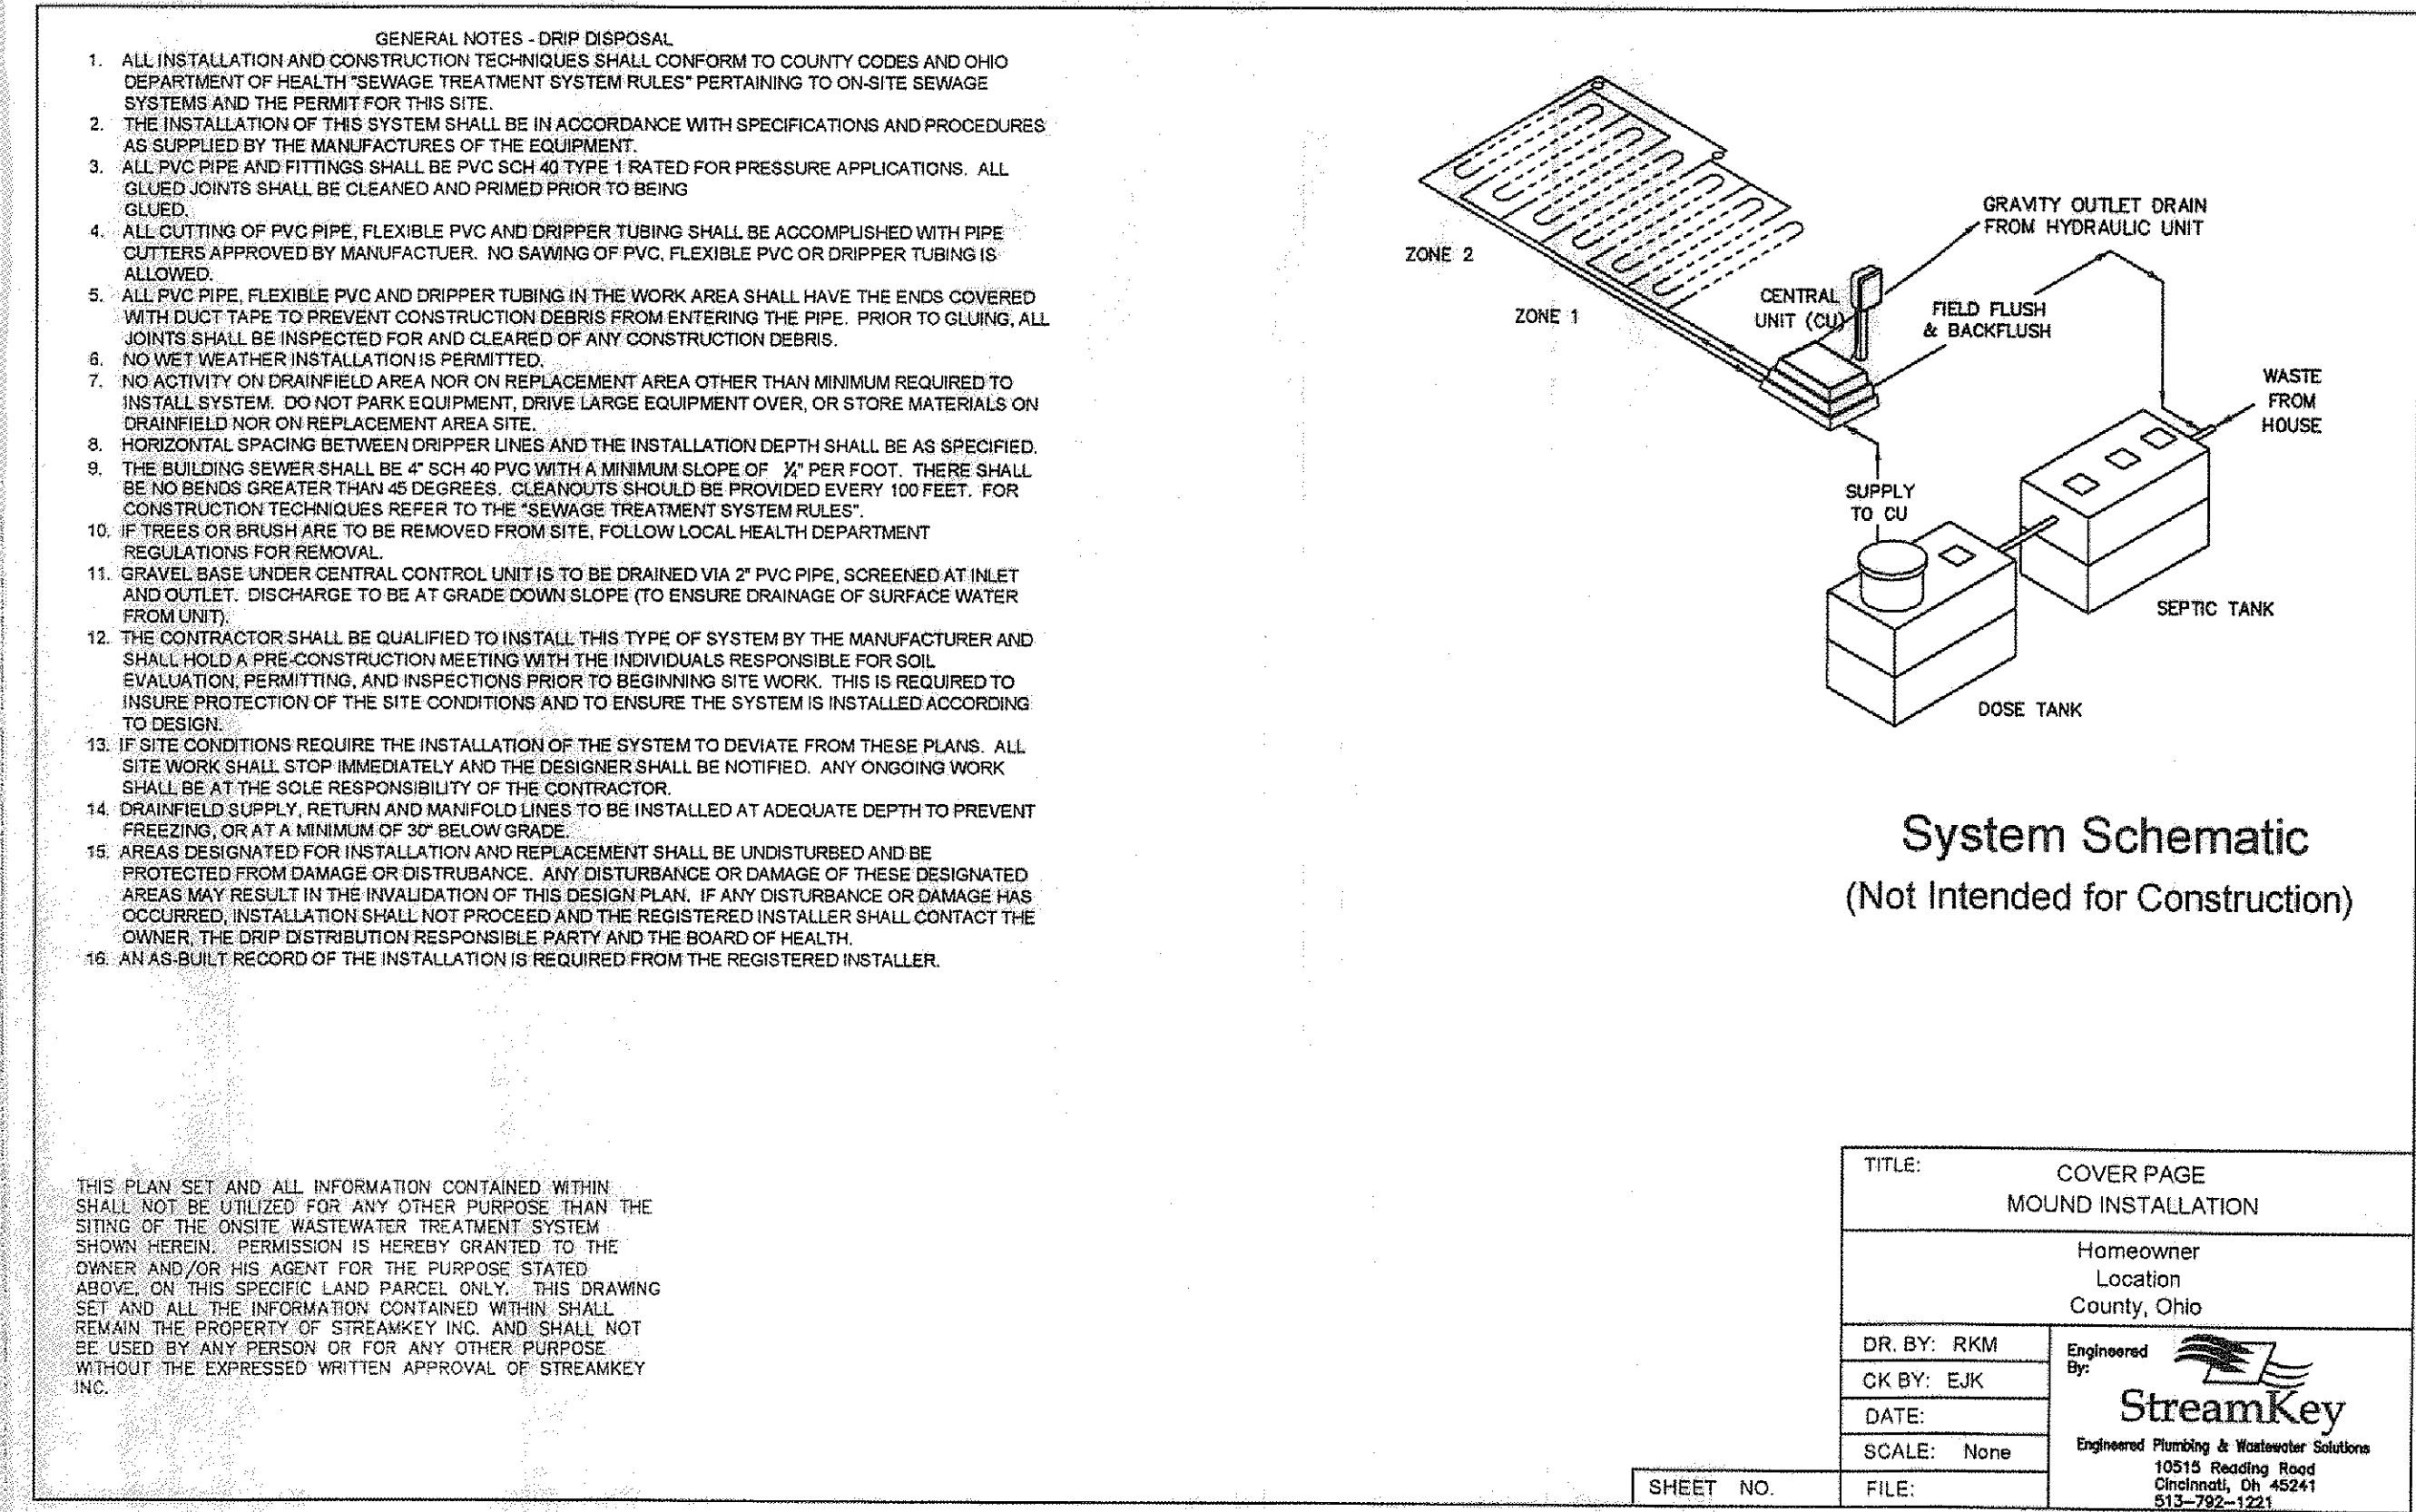
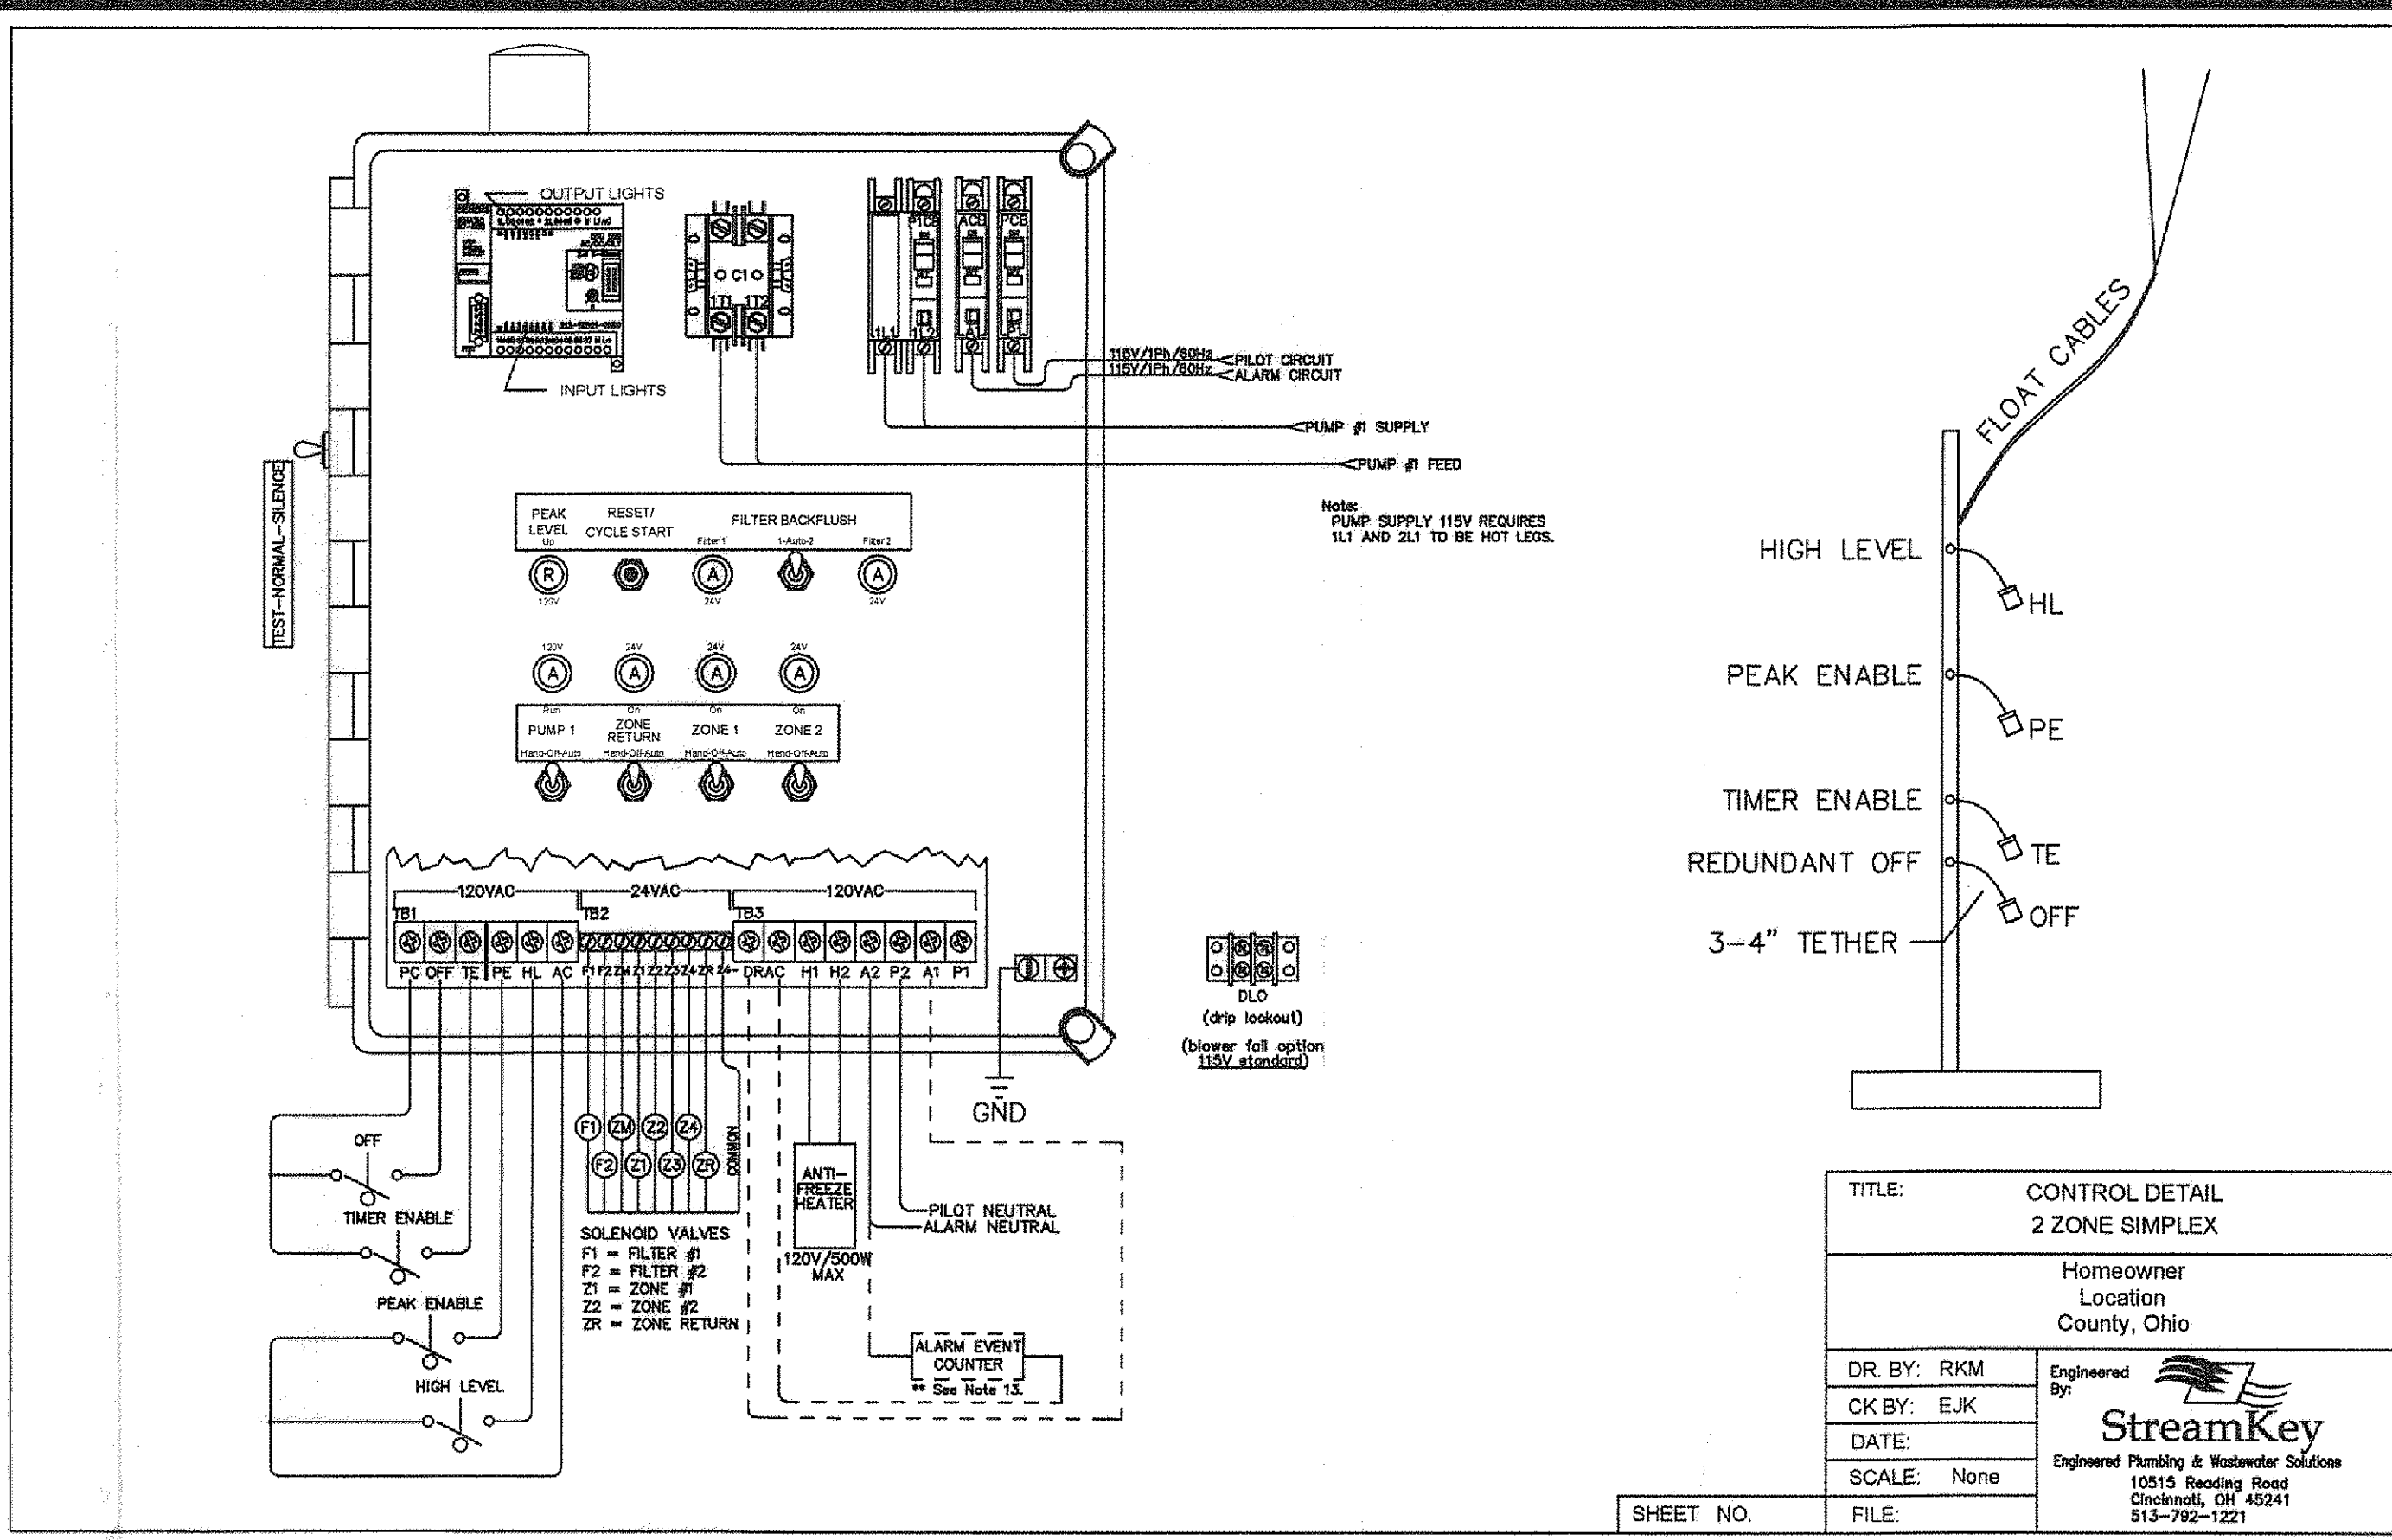
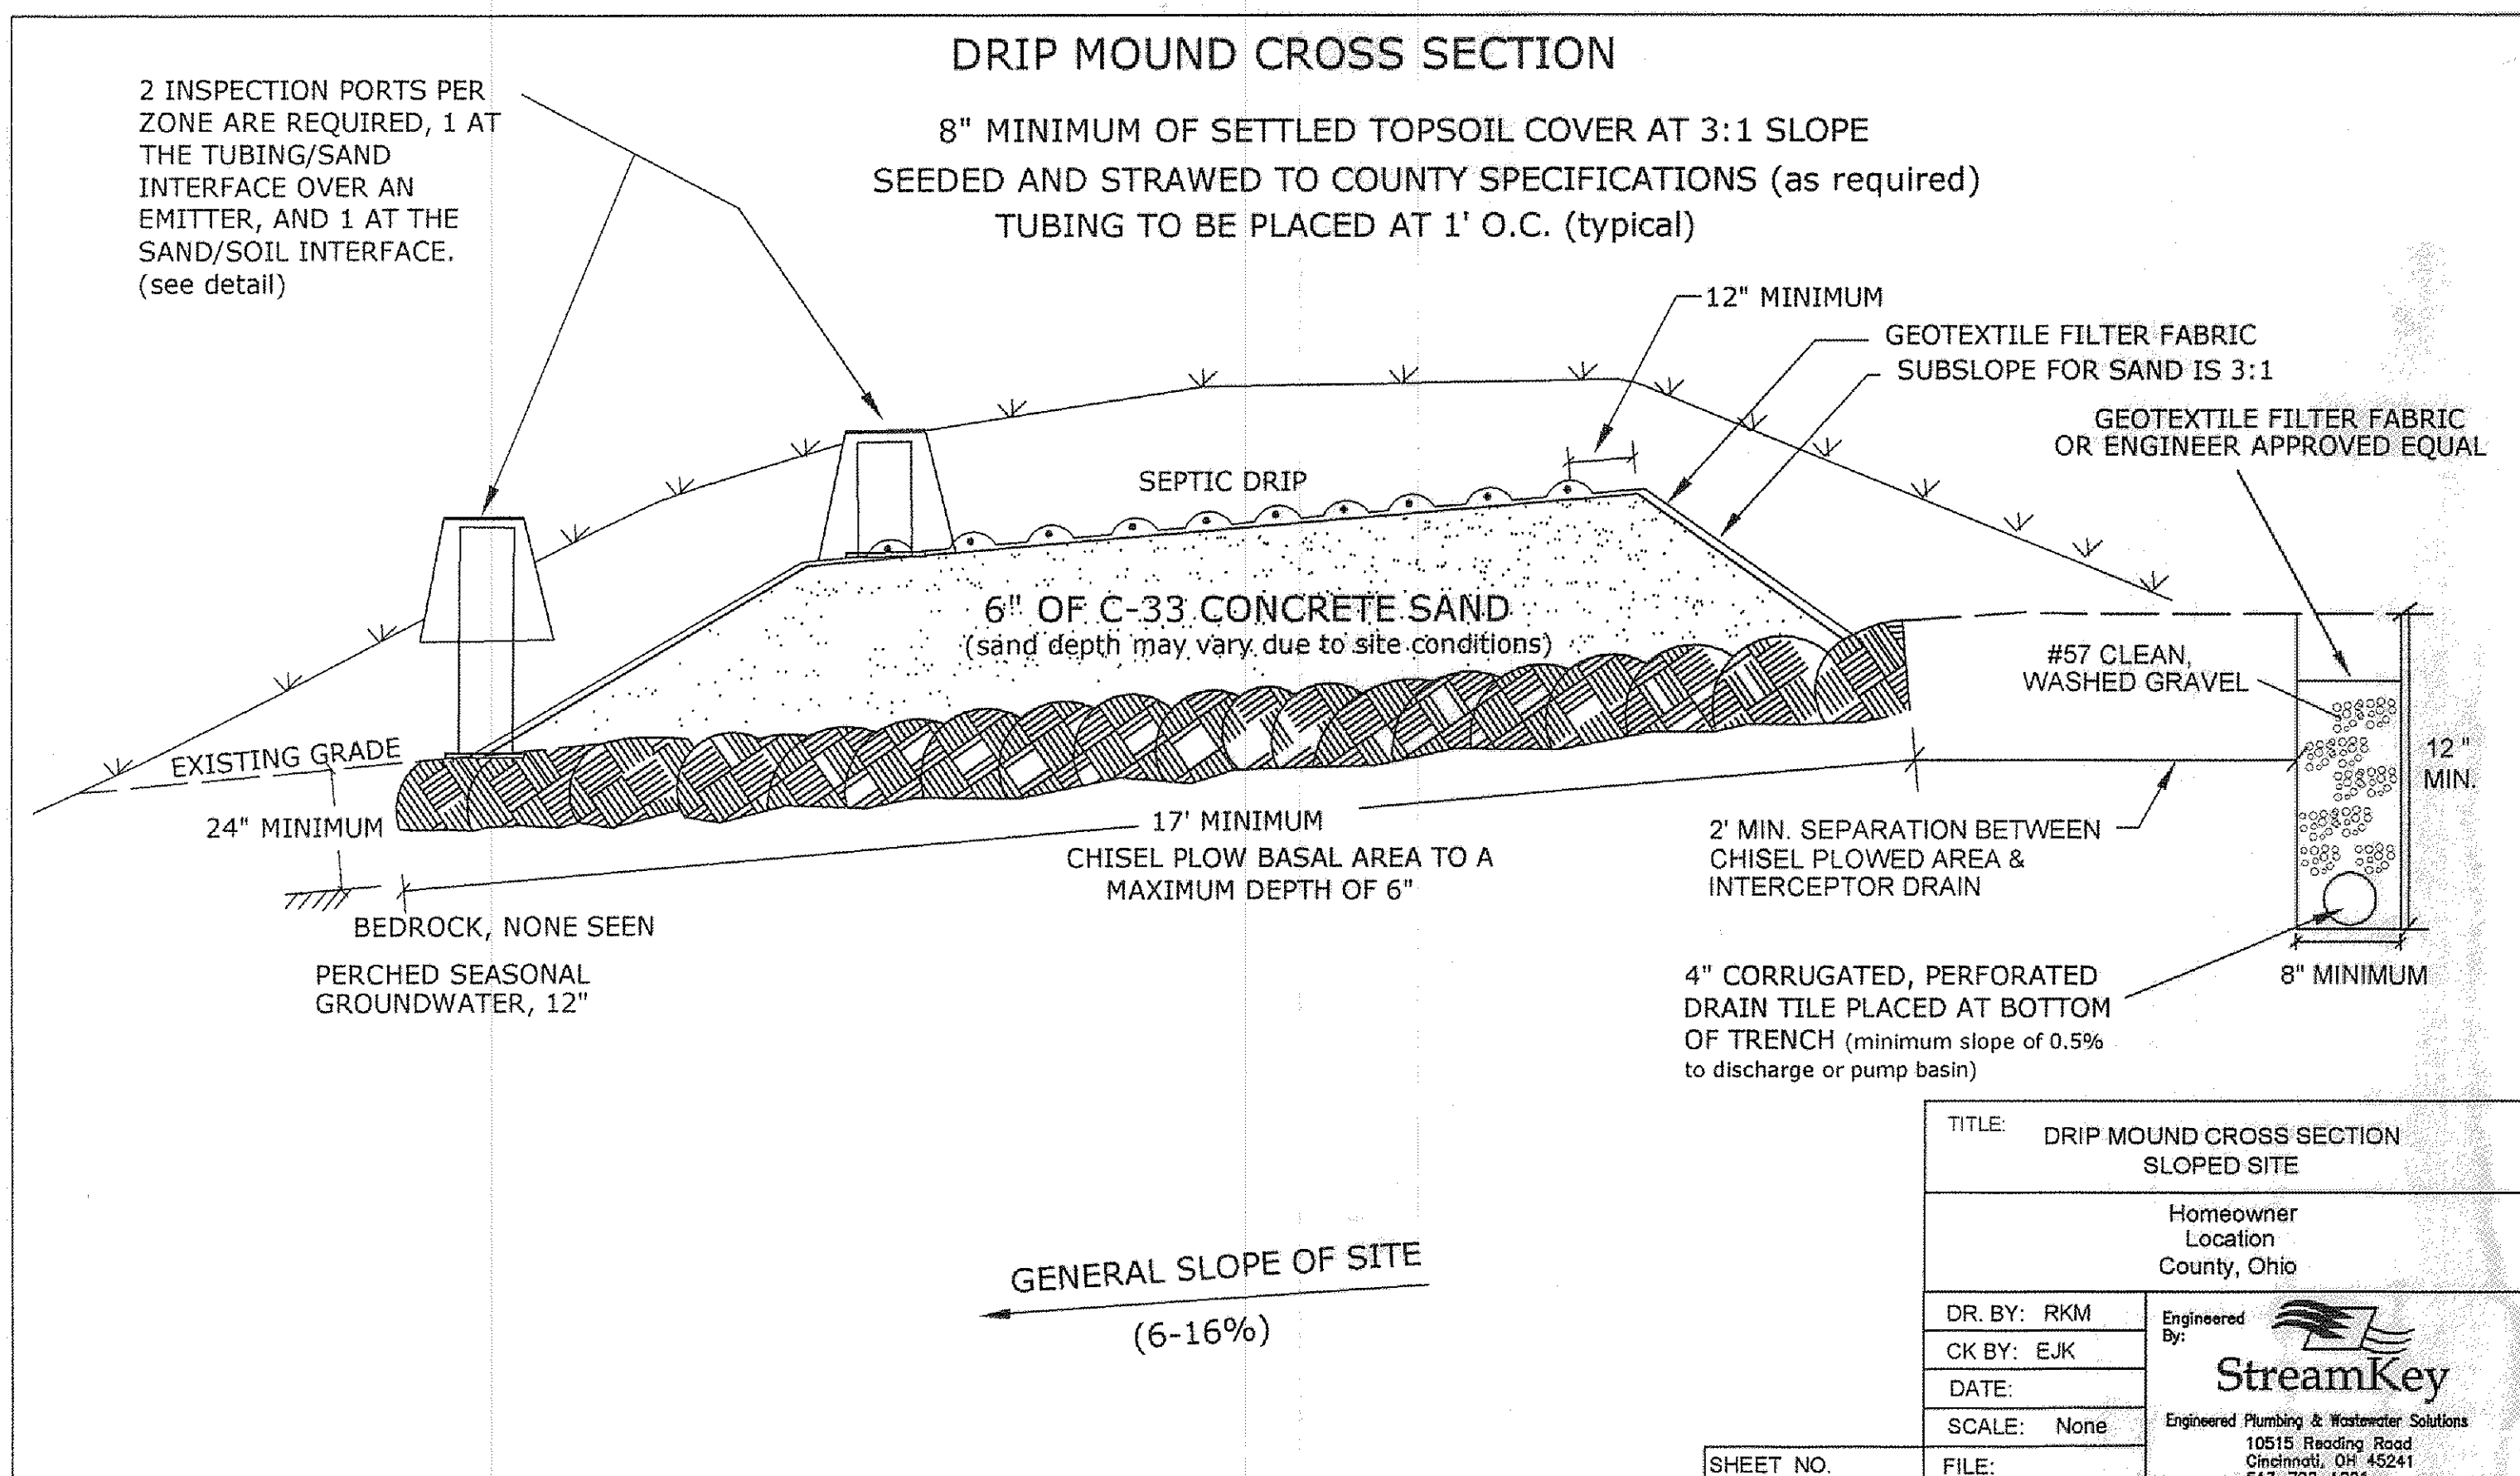


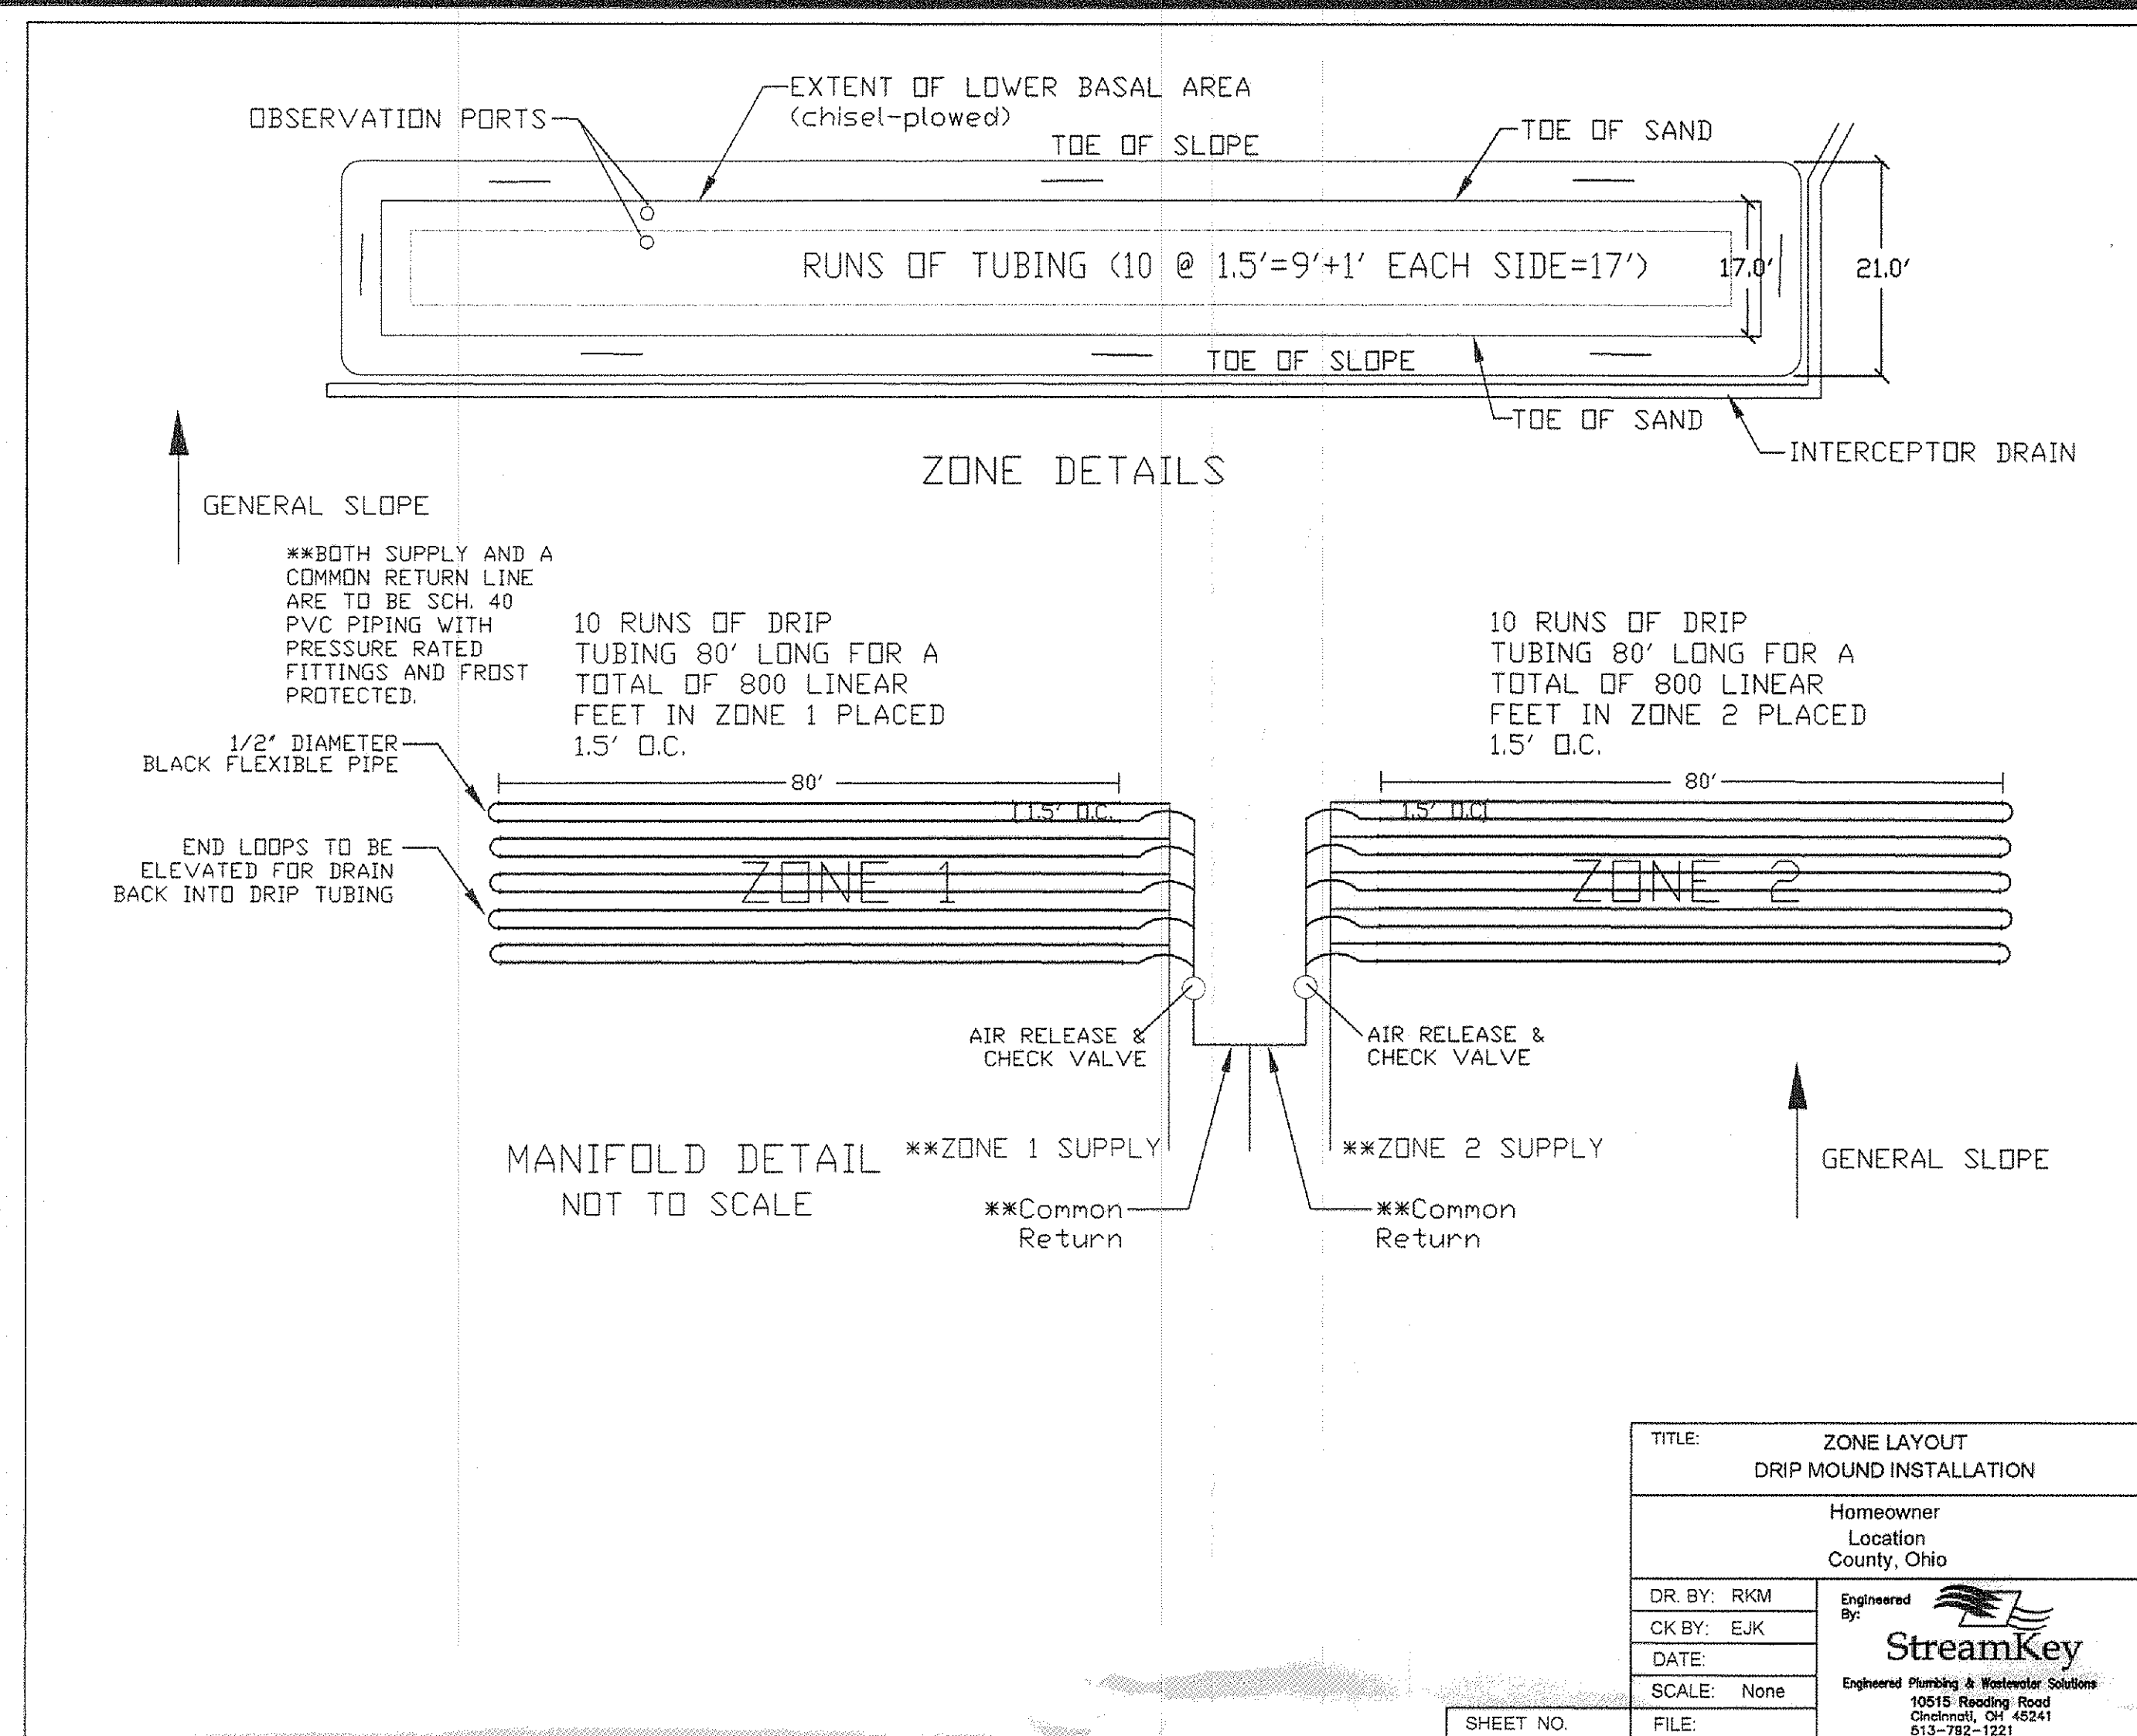

REVISIONS	BY
REVISED SEPTIC PER LEAD JUNE 30, 2011	WSO
REVISED SEPTIC LOCATION JULY 8, 2011	WSO

Barrington
CONSULTING GROUP, INC.
38342 WESTERN PARKWAY, SUITE 10
WILLOUGHBY, OHIO 44094
PHONE 440.946.1761 FAX 440.918.0486

MASSIMO CARMOSINO
1589 CHELMSFORD ROAD
CLEVELAND, OHIO 44124
PH: 440-975-8118/FAX: 440-918-3834

SITE PLAN
10856 ANGELA DR., KIRTLAND, OHIO 44094
SIL 25 GREENBRIER ESTATES SUBDIVISION PH. 2 VOL. 39 PG. 23
CARMOSINO RESIDENCE

DRAWN WSO
CHECKED DWN
DATE MAY 17, 2011
SCALE 1" = 20'
JOB NO. 11015
SHEET 2/3
OF SHEETS 11015