


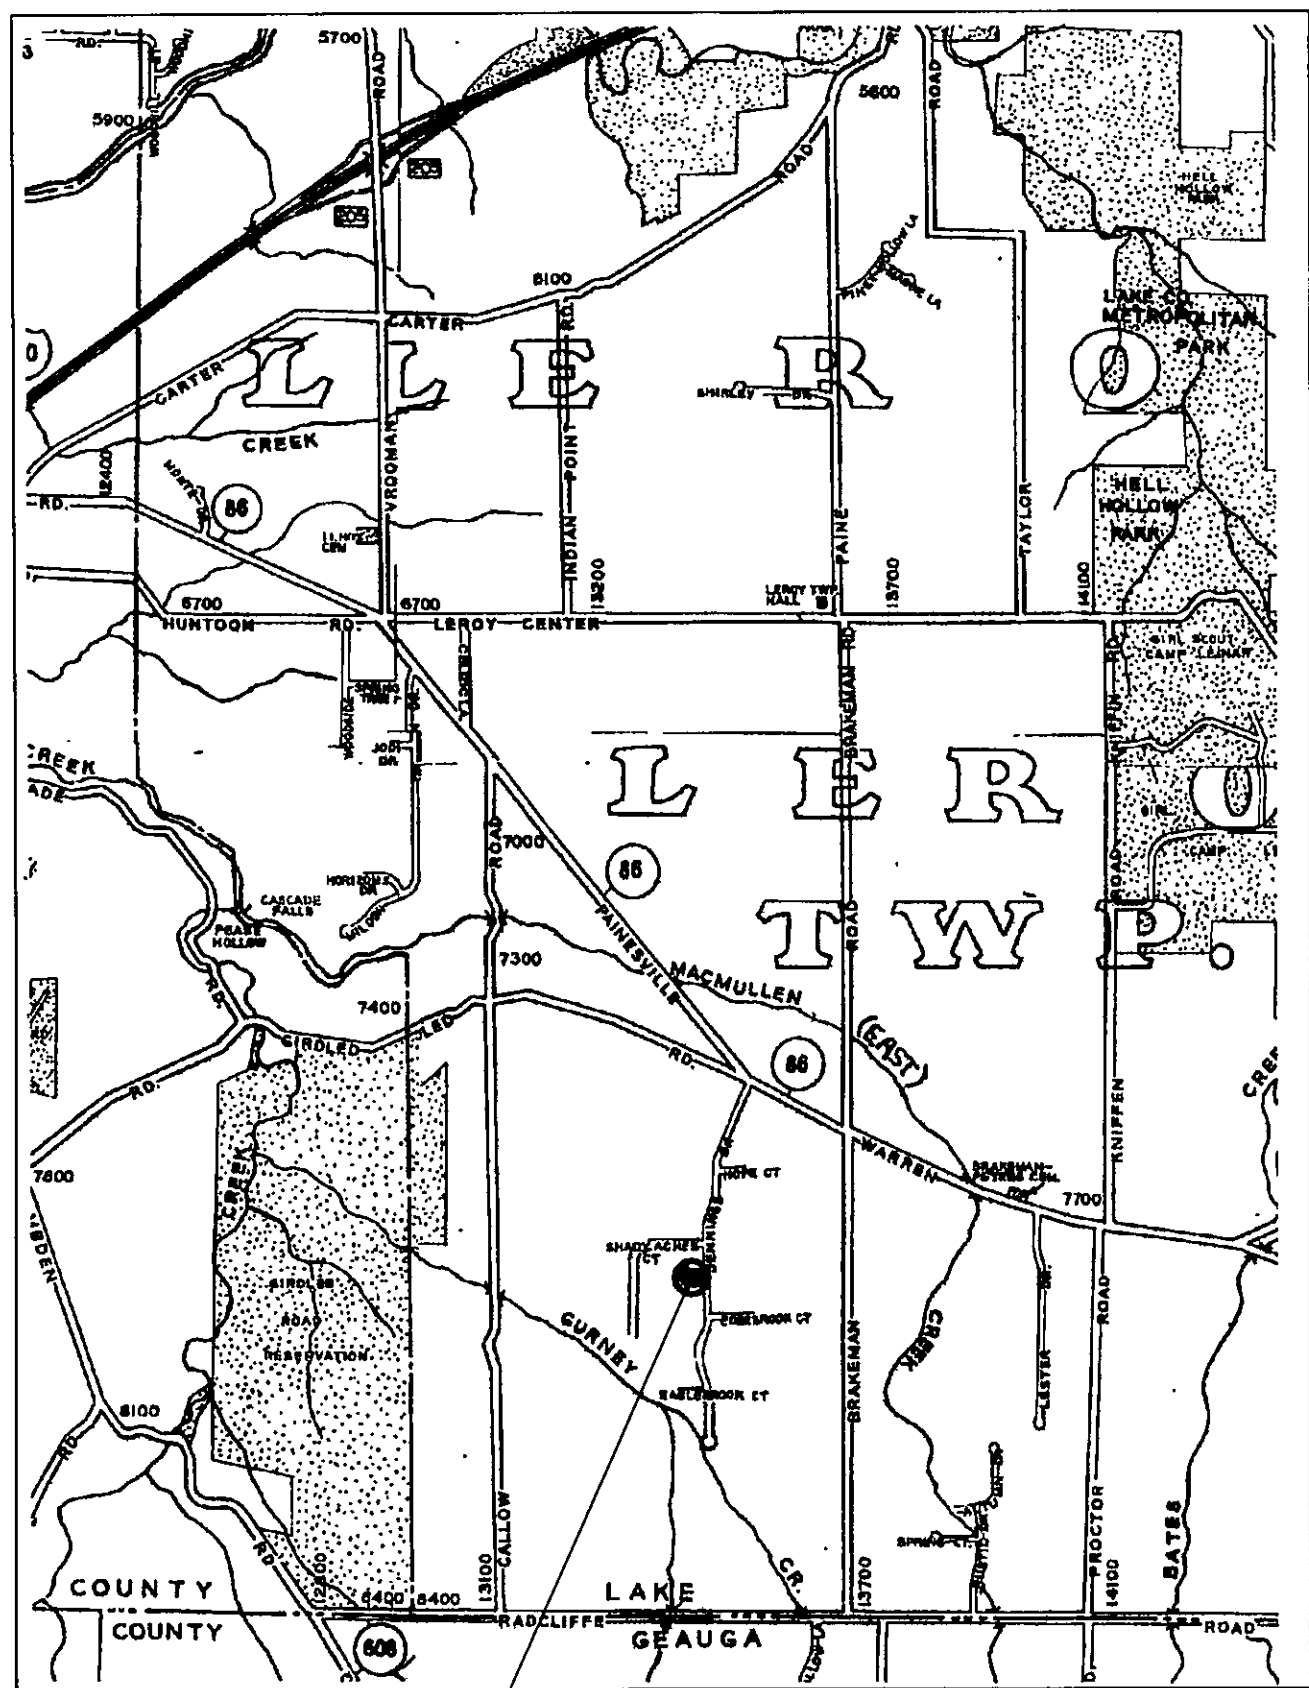


7730 JENNINGS DRIVE
LEROY TOWNSHIP, OHIO 44077

VICINITY MAP

SCALE: NO SCALE

LEROY TOWNSHIP
Zoning Approved
#

Myron Iselindo - Zoning Inspector

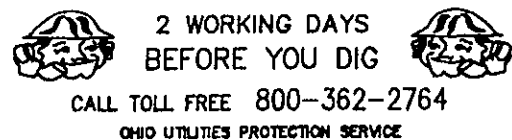


EO SUBDIVISION LLC
GROLED ROAD
LEROY TOWNSHIP, OHIO 44077
84.425 ACRES
PARCEL 07-A-003-K-00-012-0

THOMAS M. AND SHARON L. RIERA
7710 JENNINGS DRIVE
LEROY TOWNSHIP, OHIO 44077
1.03 ACRES
PARCEL 07-A-003-R-00-020-0


MICHAEL J. AND MELISSA K. MLAKAR
7730 JENNINGS DRIVE
LEROY TOWNSHIP, OHIO 44077
2.32 ACRES
PARCEL 07-A-003-S-00-001-0

MICHAEL A. FABIAN AND TERRI A. BALDWIN
7750 JENNINGS DRIVE
LEROY TOWNSHIP, OHIO 44077
1.967 ACRES
PARCEL 07-A-003-S-00-002-0

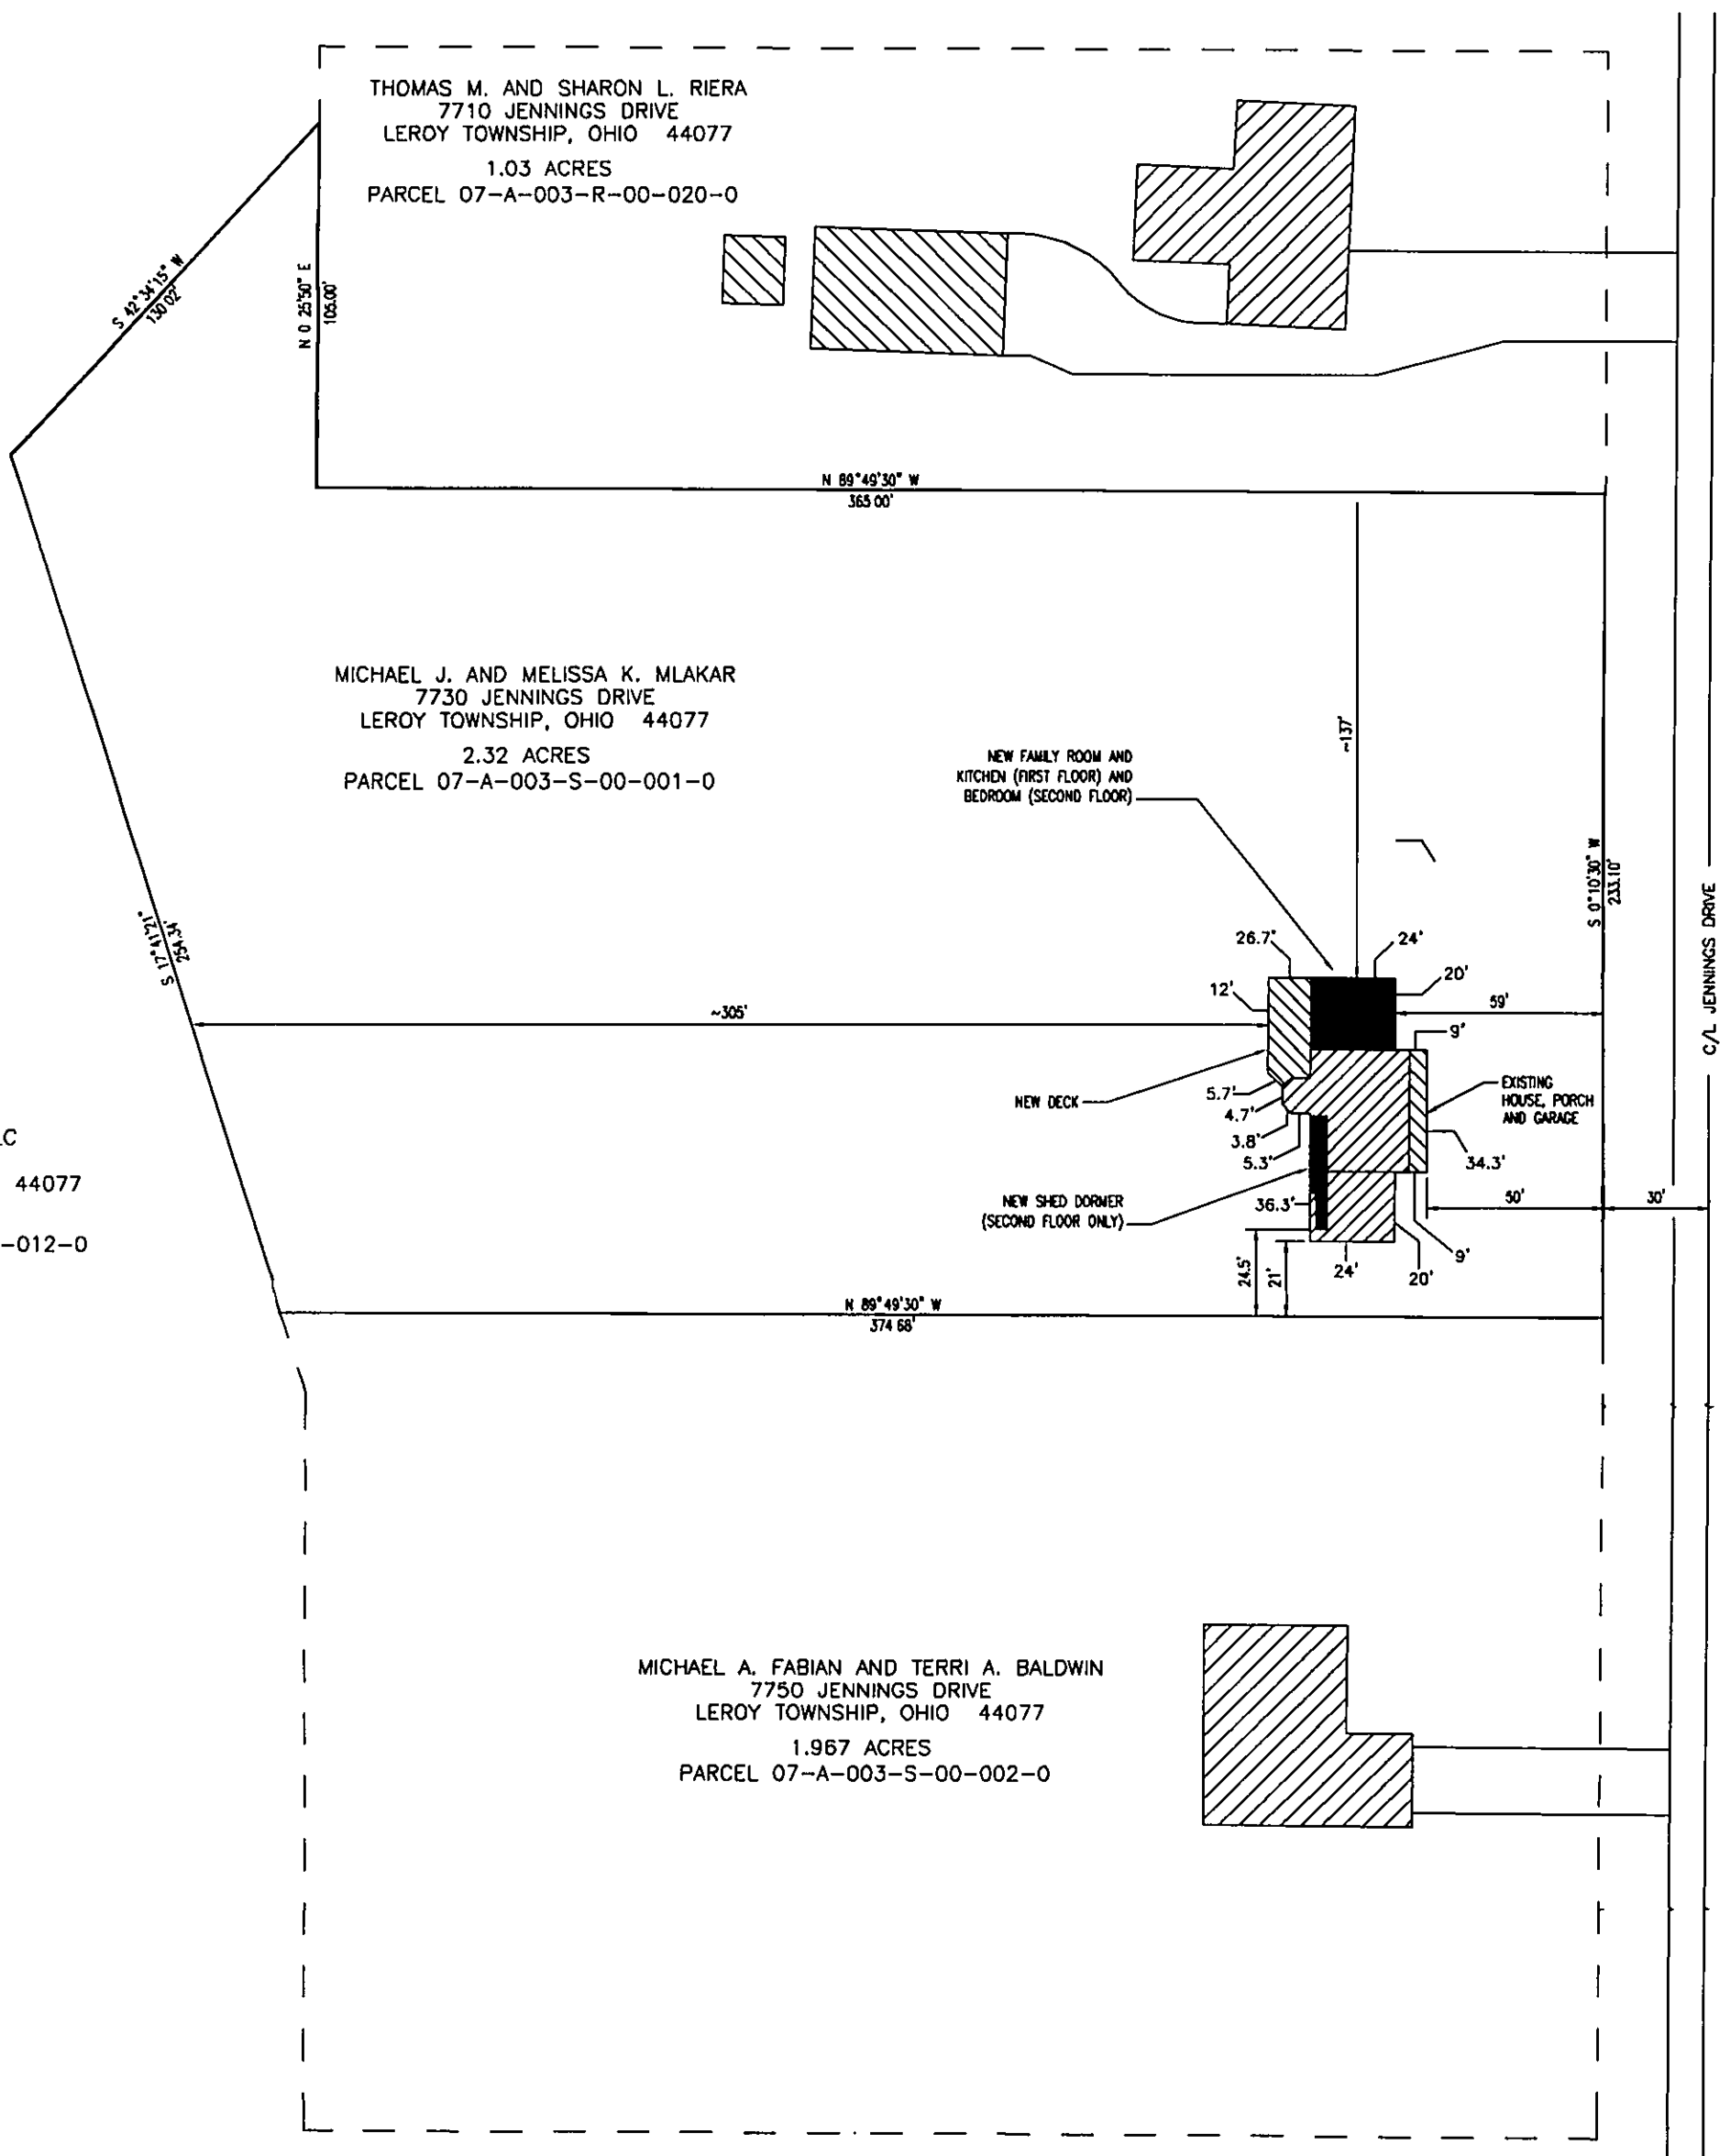

SITE MAP

SCALE: 1" = 50'

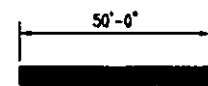

SITE PLANS

SITE LOCATION:

7730 JENNINGS DRIVE
LEROY TOWNSHIP, OHIO 44077
9 MARCH 2008


LOT DESCRIPTION:

LEROY TOWNSHIP
LAKE COUNTY, OHIO
EAGLEBROOK SUBDIVISION
VOLUME 24, PAGE 7
SUBLOT NO. 1
2.32 ACRES
233.10' FRONTAGE
PARCEL 07-A-003-S-00-001-0

PREPARED FOR:

MICHAEL J. AND MELISSA K. MLAKAR
7730 JENNINGS DRIVE
LEROY TOWNSHIP, OHIO 44077

PREPARED BY:

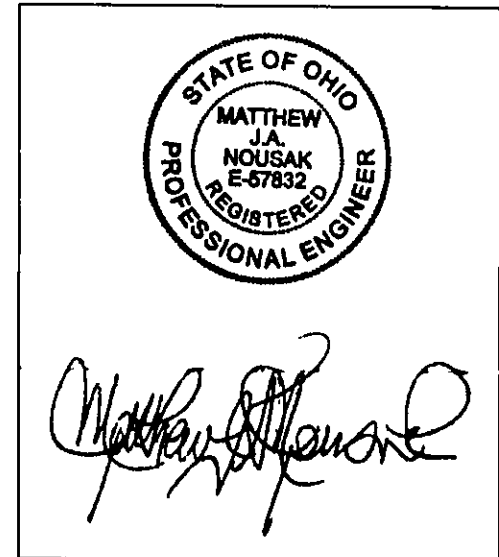

MATTHEW J.A. NOUSAK, P.E.
4742 CLAY STREET
GENEVA, OHIO 44041
PHONE: (440) 812-6687

NOTES:

1. RECEIVING WATERSHED: EAST CREEK, GRAND RIVER WATERSHED
2. CURRENT LAND USE IS AN R1 RESIDENTIAL LOT WITH AN EXISTING HOUSE.
3. SITE IS 2.32 ACRES TOTAL, 0.25 ACRES WILL BE DISTURBED AS A RESULT OF THIS PROJECT.

REV		
REV		
REV		
REV		
REV		
REV 0	9 MAR 08	ISSUE FOR PERMITS

DRAWN BY: MJAN	SHEET: 1 OF 4
SCALE: 1" = 50'	SITE LOCATION

Grading Plan Approved
as shown and/or noted
JAMES R. GILLS, P.E.
Lake County Engineer

By L.S. Date 3/19/08