
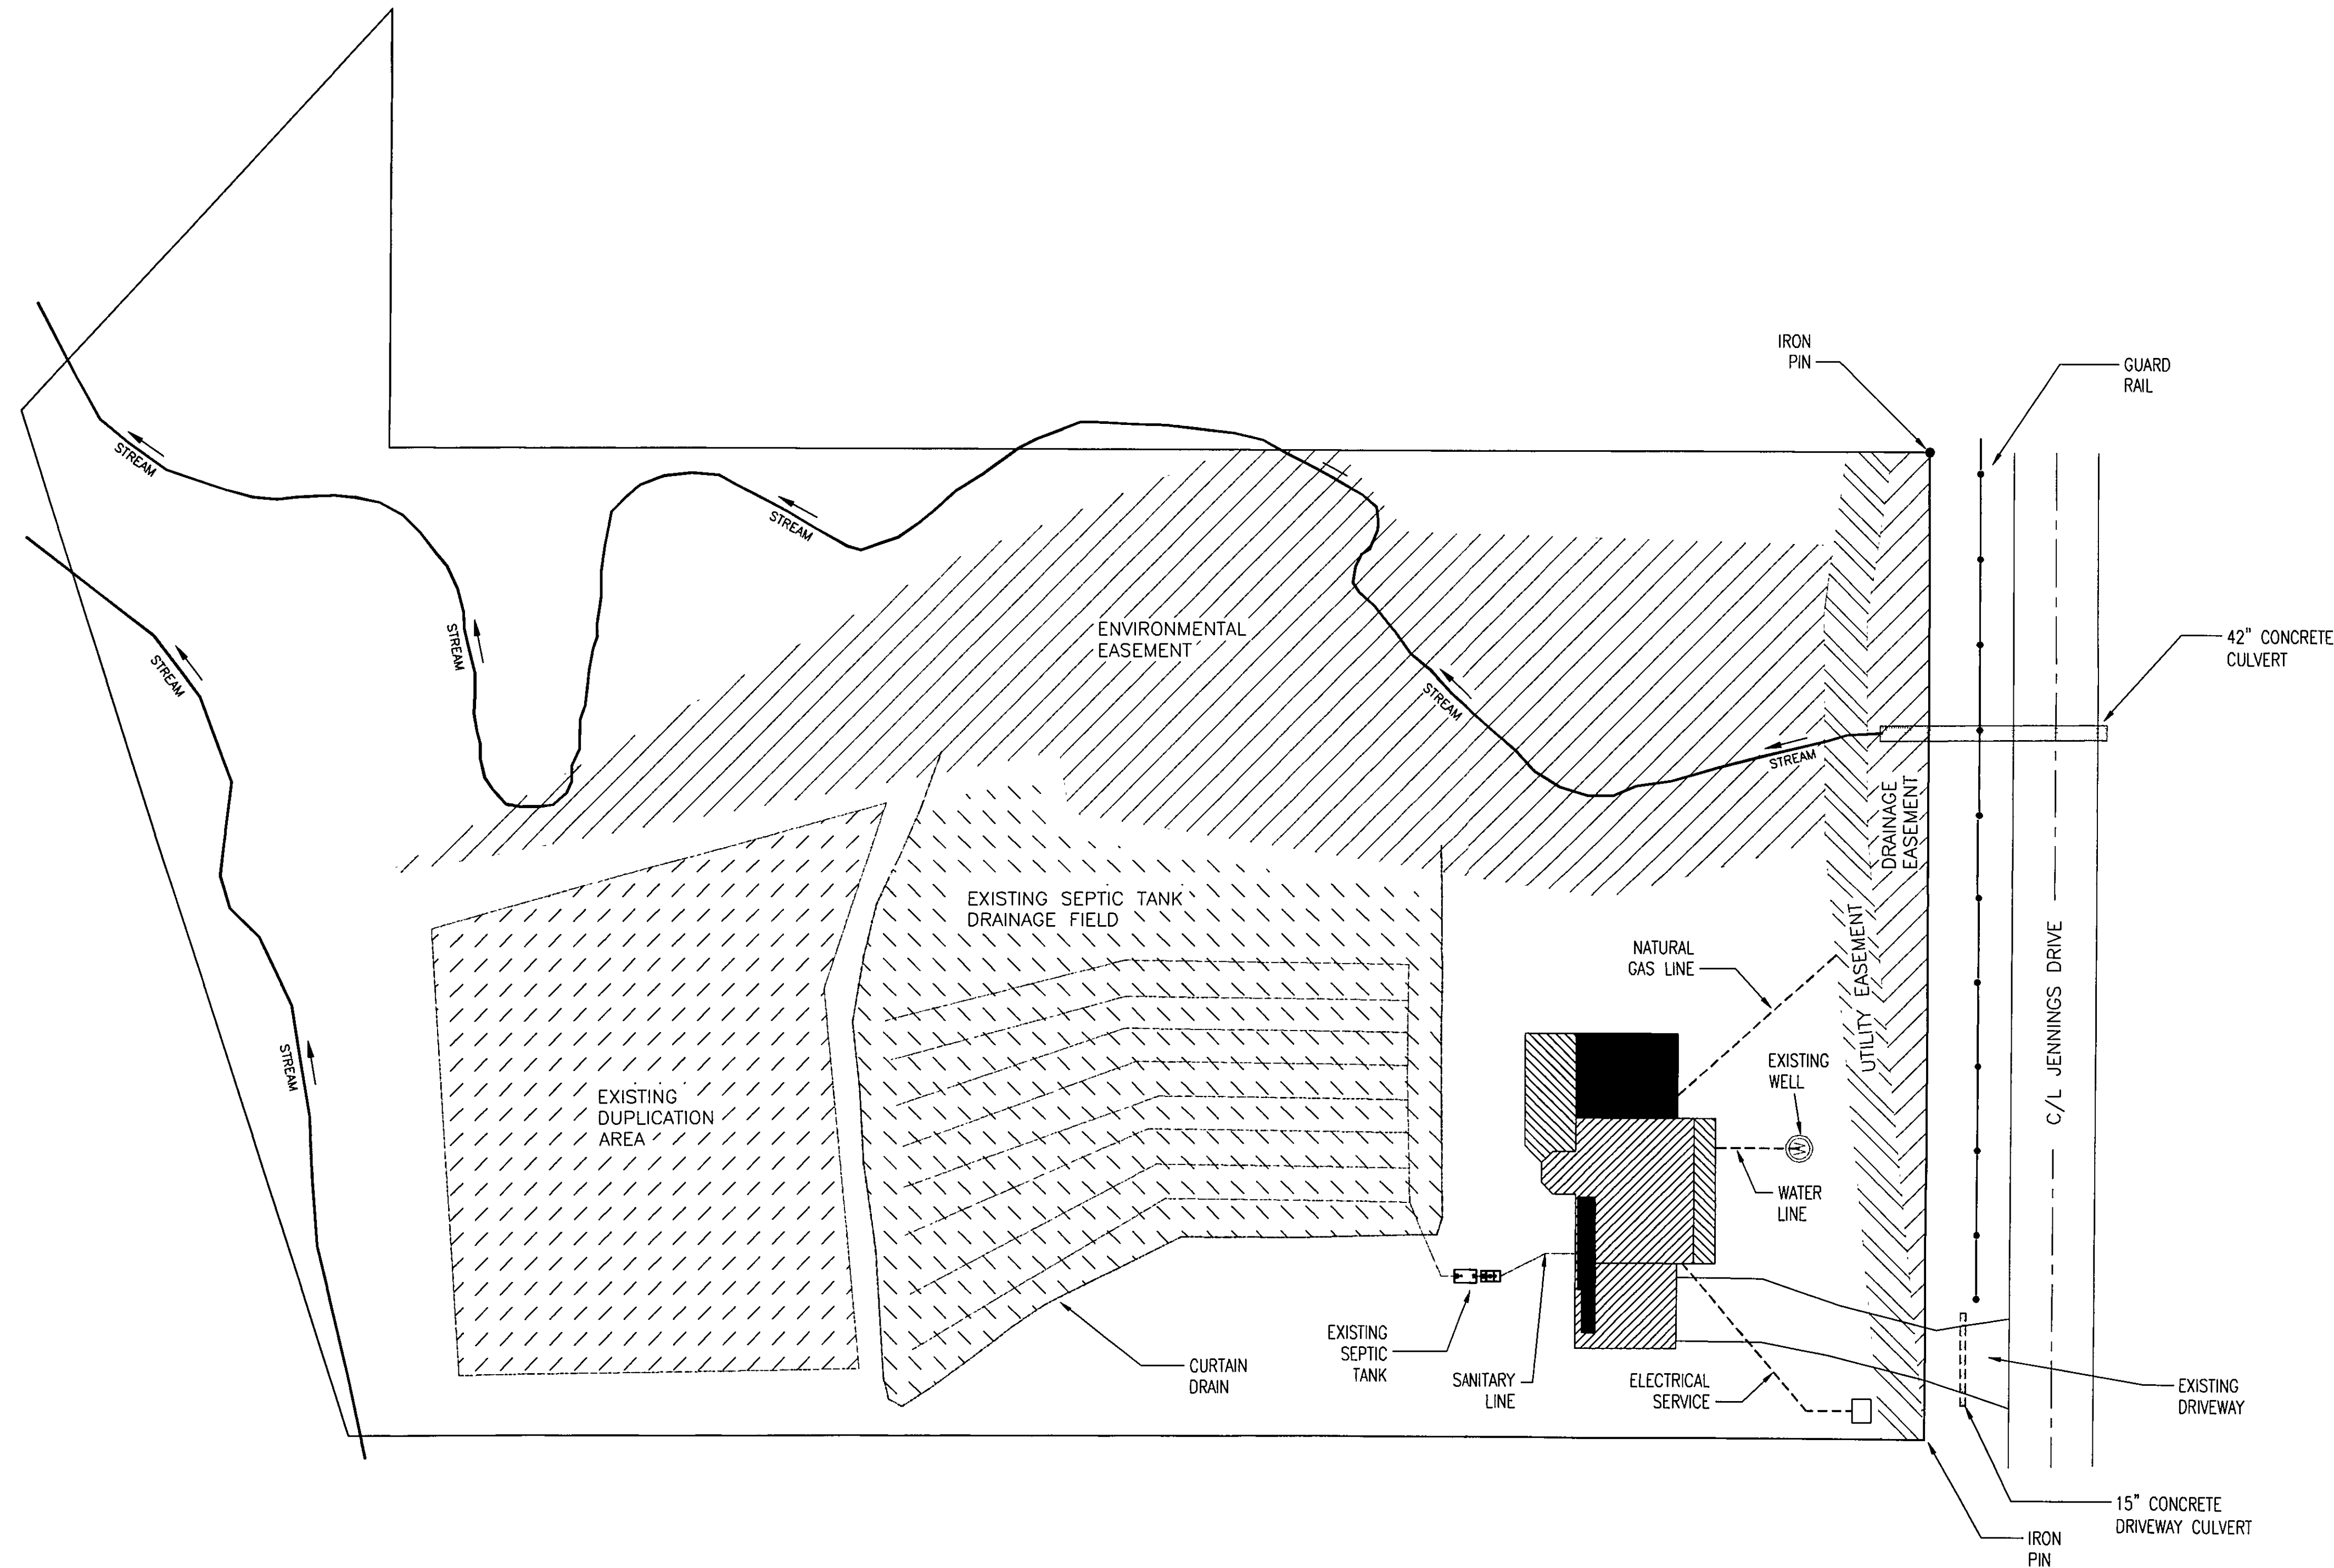


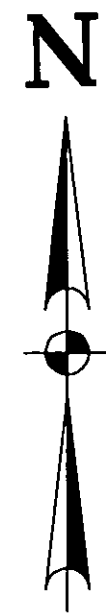

SITE PLANS

SITE LOCATION:

7730 JENNINGS DRIVE
LEROY TOWNSHIP, OHIO 44077
9 MARCH 2008


LOT DESCRIPTION:

LEROY TOWNSHIP
LAKE COUNTY, OHIO
EAGLEBROOK SUBDIVISION
VOLUME 24, PAGE 7
SUBLOT NO. 1
2.32 ACRES
233.10' FRONTAGE
PARCEL 07-A-003-S-00-001-0

PREPARED FOR:

MICHAEL J. AND MELISSA K. MLAKAR
7730 JENNINGS DRIVE
LEROY TOWNSHIP, OHIO 44077

PREPARED BY:

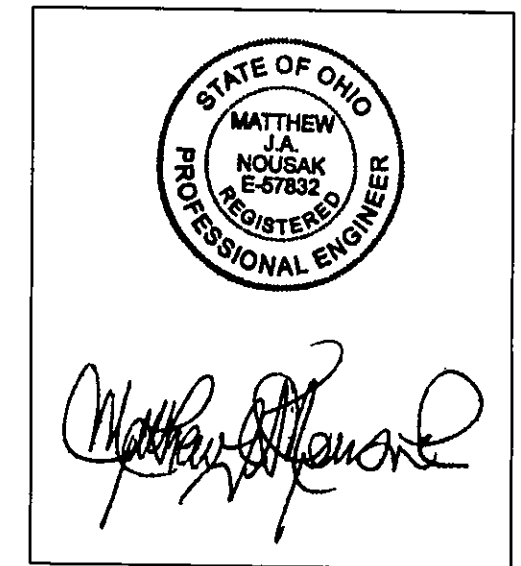

MATTHEW J.A. NOUSAK, P.E.
4742 CLAY STREET
GENEVA, OHIO 44041
PHONE: (440) 812-6687

NOTES:

1. RECEIVING WATERSHED: EAST CREEK, GRAND RIVER WATERSHED
2. SEE ALSO SHEETS 1, 3, AND 4 OF 4 FOR ADDITIONAL SITE INFORMATION

REV		
REV		
REV		
REV		
REV		
REV 0	9 MAR 08	ISSUE FOR PERMITS

DRAWN BY: MJAN	SHEET: 2 OF 4
SCALE: 1" = 25'	SITE FEATURES