


SITE PLAN

FORRO RESIDENCE

Being known as Sublot No. 13 in the Pine Hollow Subdivision of a part of Original Leroy Township Lot No. 56 as shown by the recorded in Volume 18, Page 15 of Lake County Records. Situated in the

TOWNSHIP OF LEROY
COUNTY OF LAKE - STATE OF OHIO

by
MOSTEEN & ASSOCIATES, INC.
ENGINEERS & SURVEYORS
26451 Curtiss Wright Parkway
Richmond Heights, Ohio 44143
(716) 797-9800

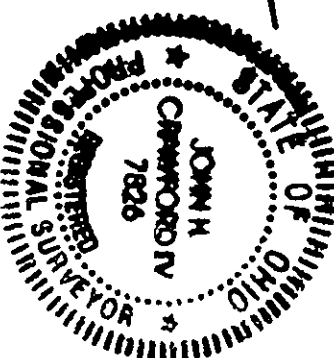

06-05-2
Job No. 00-

2 WORKING DAYS
BEFORE YOU DIG
CALL TOLL FREE 800-362-2764
OHIO UTILITIES PROTECTION SERVICE

5/8" IRON PIN
IN MON BOX
FOUND & USED
N 58°59'35" W
C=146.20'
A=146.56'
S 1°13'59.45" E
R=600.00'


5/8" IRON PIN
IN MON BOX
FOUND & USED
S 51°00'00" E
100.00' CALC & USED

MAGGIE LANE 60'


R=50.00'
A=52°01'20"
A=45.40'
C=43.86'
N 26°59'18" W

R=80.00'
A=81°40'04"
A=114.03'
C=104.62'
S 41°48'58" E


HYDRAULIC PROFILE
HOR SCALE: 1"=20' VER. SCALE: 1"=6'

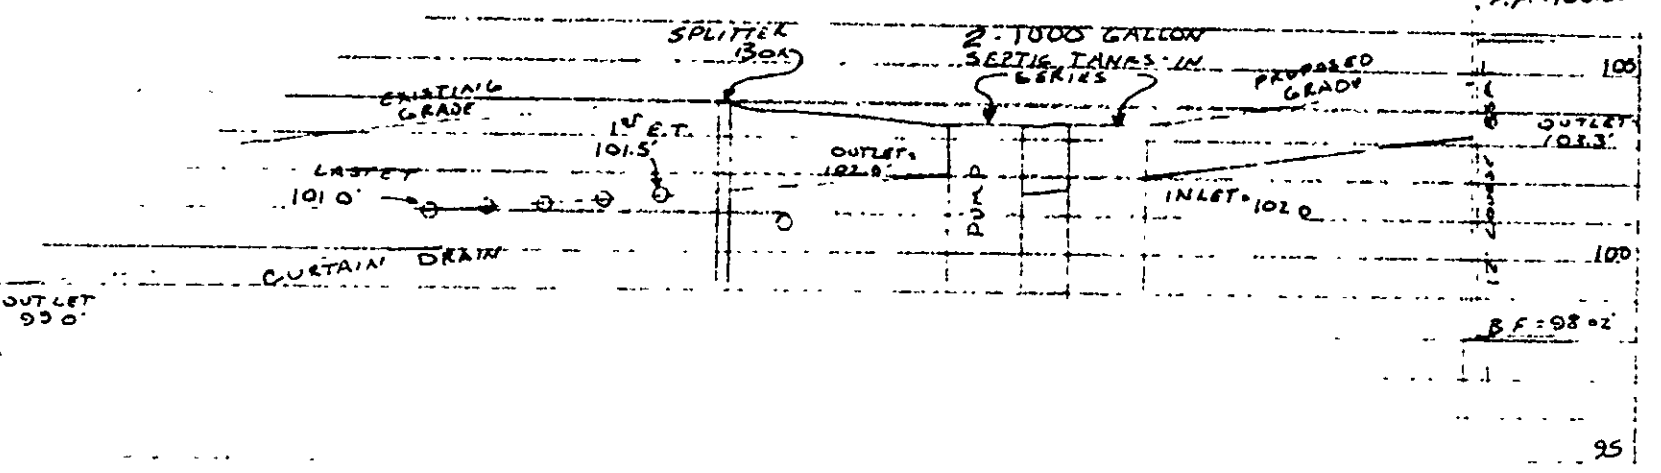

TYPICAL EVAPOTRANSPIRATION TRENCH CROSS SECTION

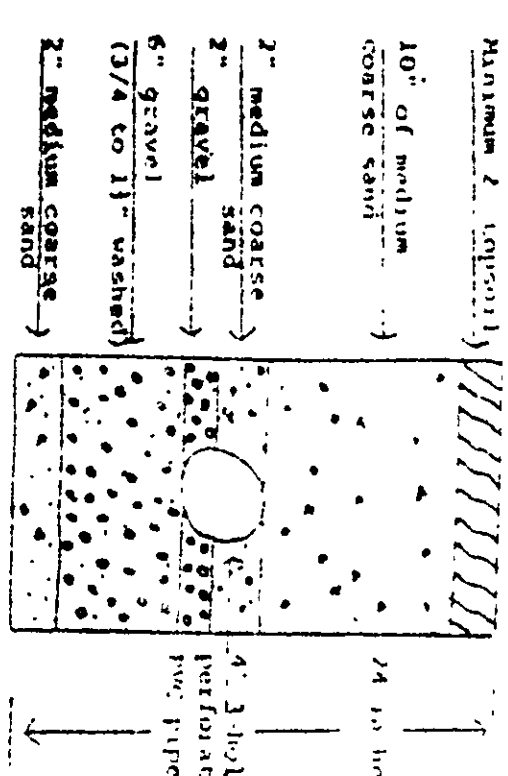

TYPICAL CURTAIN DRAIN CROSS SECTION

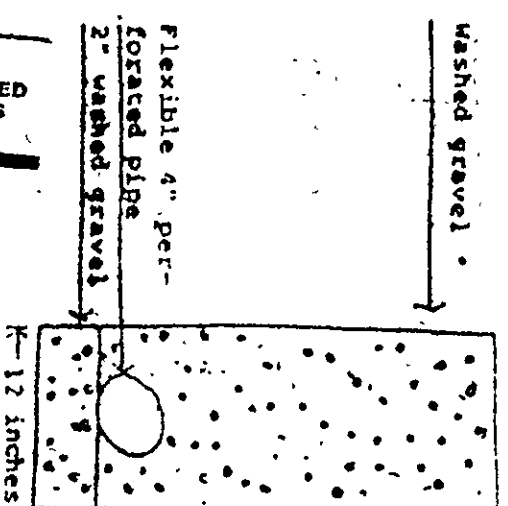

REVIEWED AND ACCEPTED
LAKE COUNTY GENERAL
HEALTH DISTRICT
8-8-00 BY
Dennis B. Norris
SEWAGE DISPOSAL PERMIT MUST BE
OBTAINED BY A LAKE COUNTY LICENSED
INSTALLER BEFORE INSTALLATION IS
STARTED

SUBLOT 16

SUBLOT 15

SUBLOT 14

SUBLOT 13

SUBLOT 12

- LEGEND
- (M) WELL
 - (G) GAS VALVE
 - (E) ELECTRIC TRANSFORMER
 - (T) CABLE BOX
 - (B) TELEPHONE BOX

GRAPHIC SCALE
(IN FEET)
1 inch = 30 ft

UTILITY NOTE: The utility and sewer information shown herein either on or above ground was physically located in the field and is accurate. All underground information shown was taken from plans provided by their respective utility companies and received by the date July 5, 2000 and we cannot guarantee their accuracy or completeness. If and when we receive any additional utility or sewer plans, we will revise our survey and issue new prints accordingly.

Location and elevation of all connections to existing utilities are to be field verified at the time of construction.