
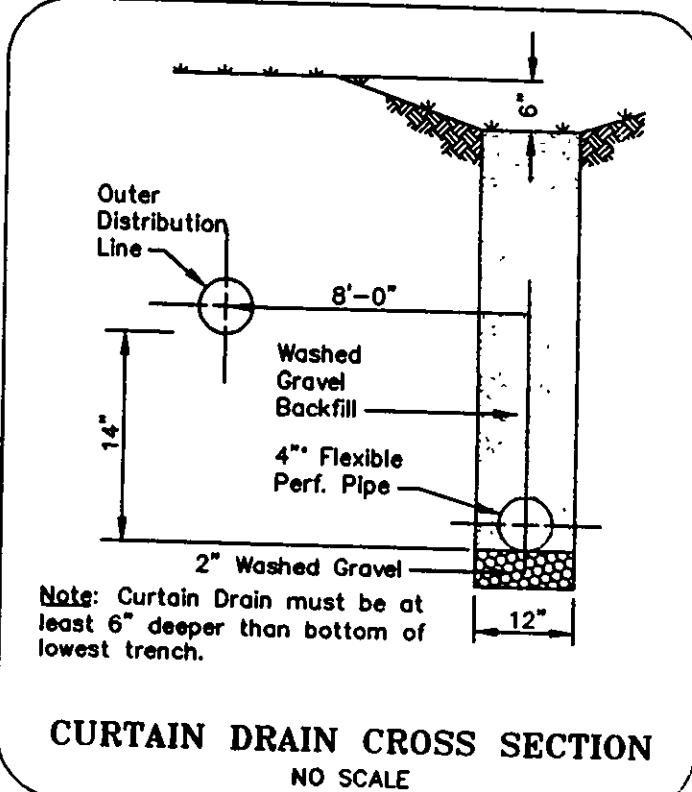
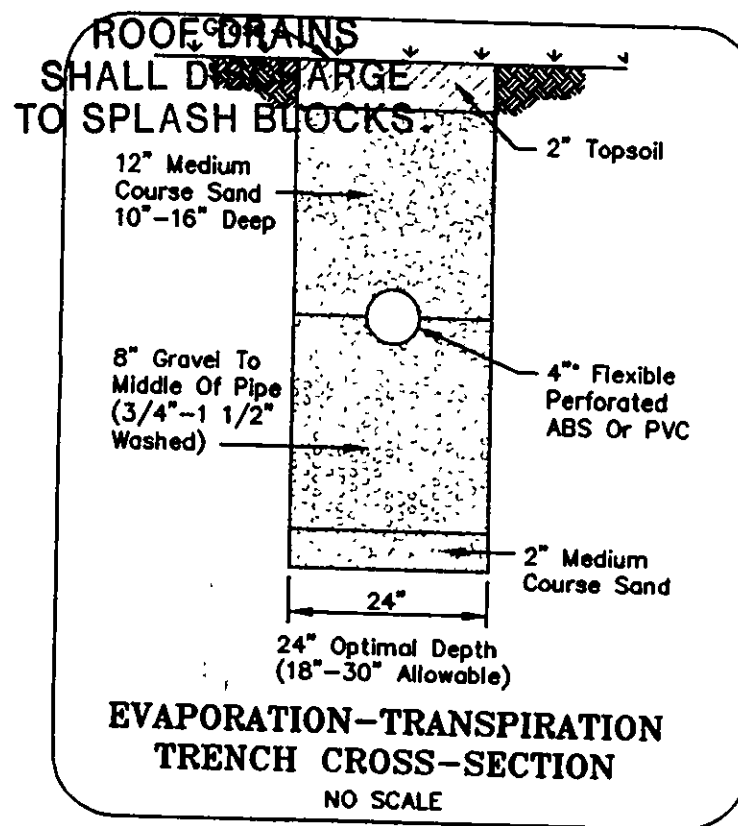
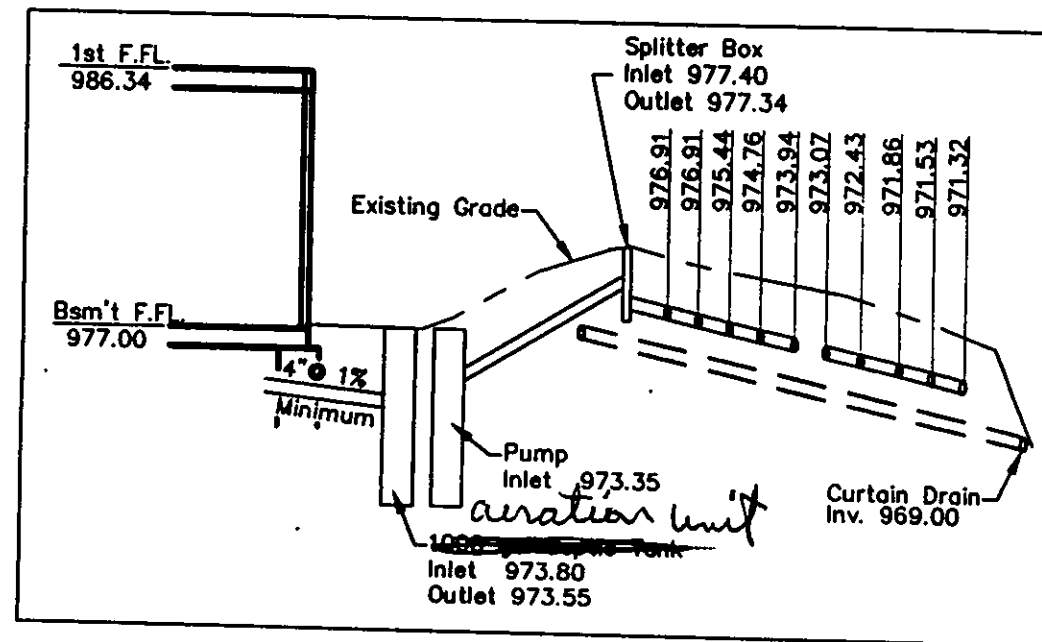
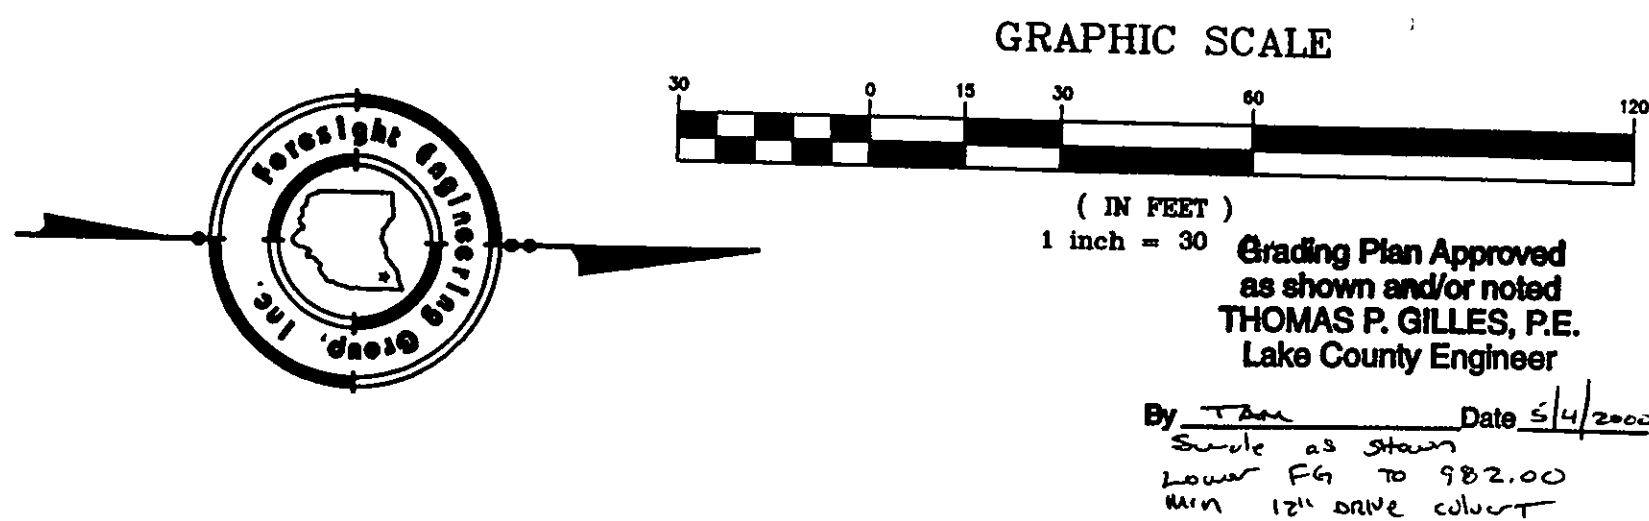


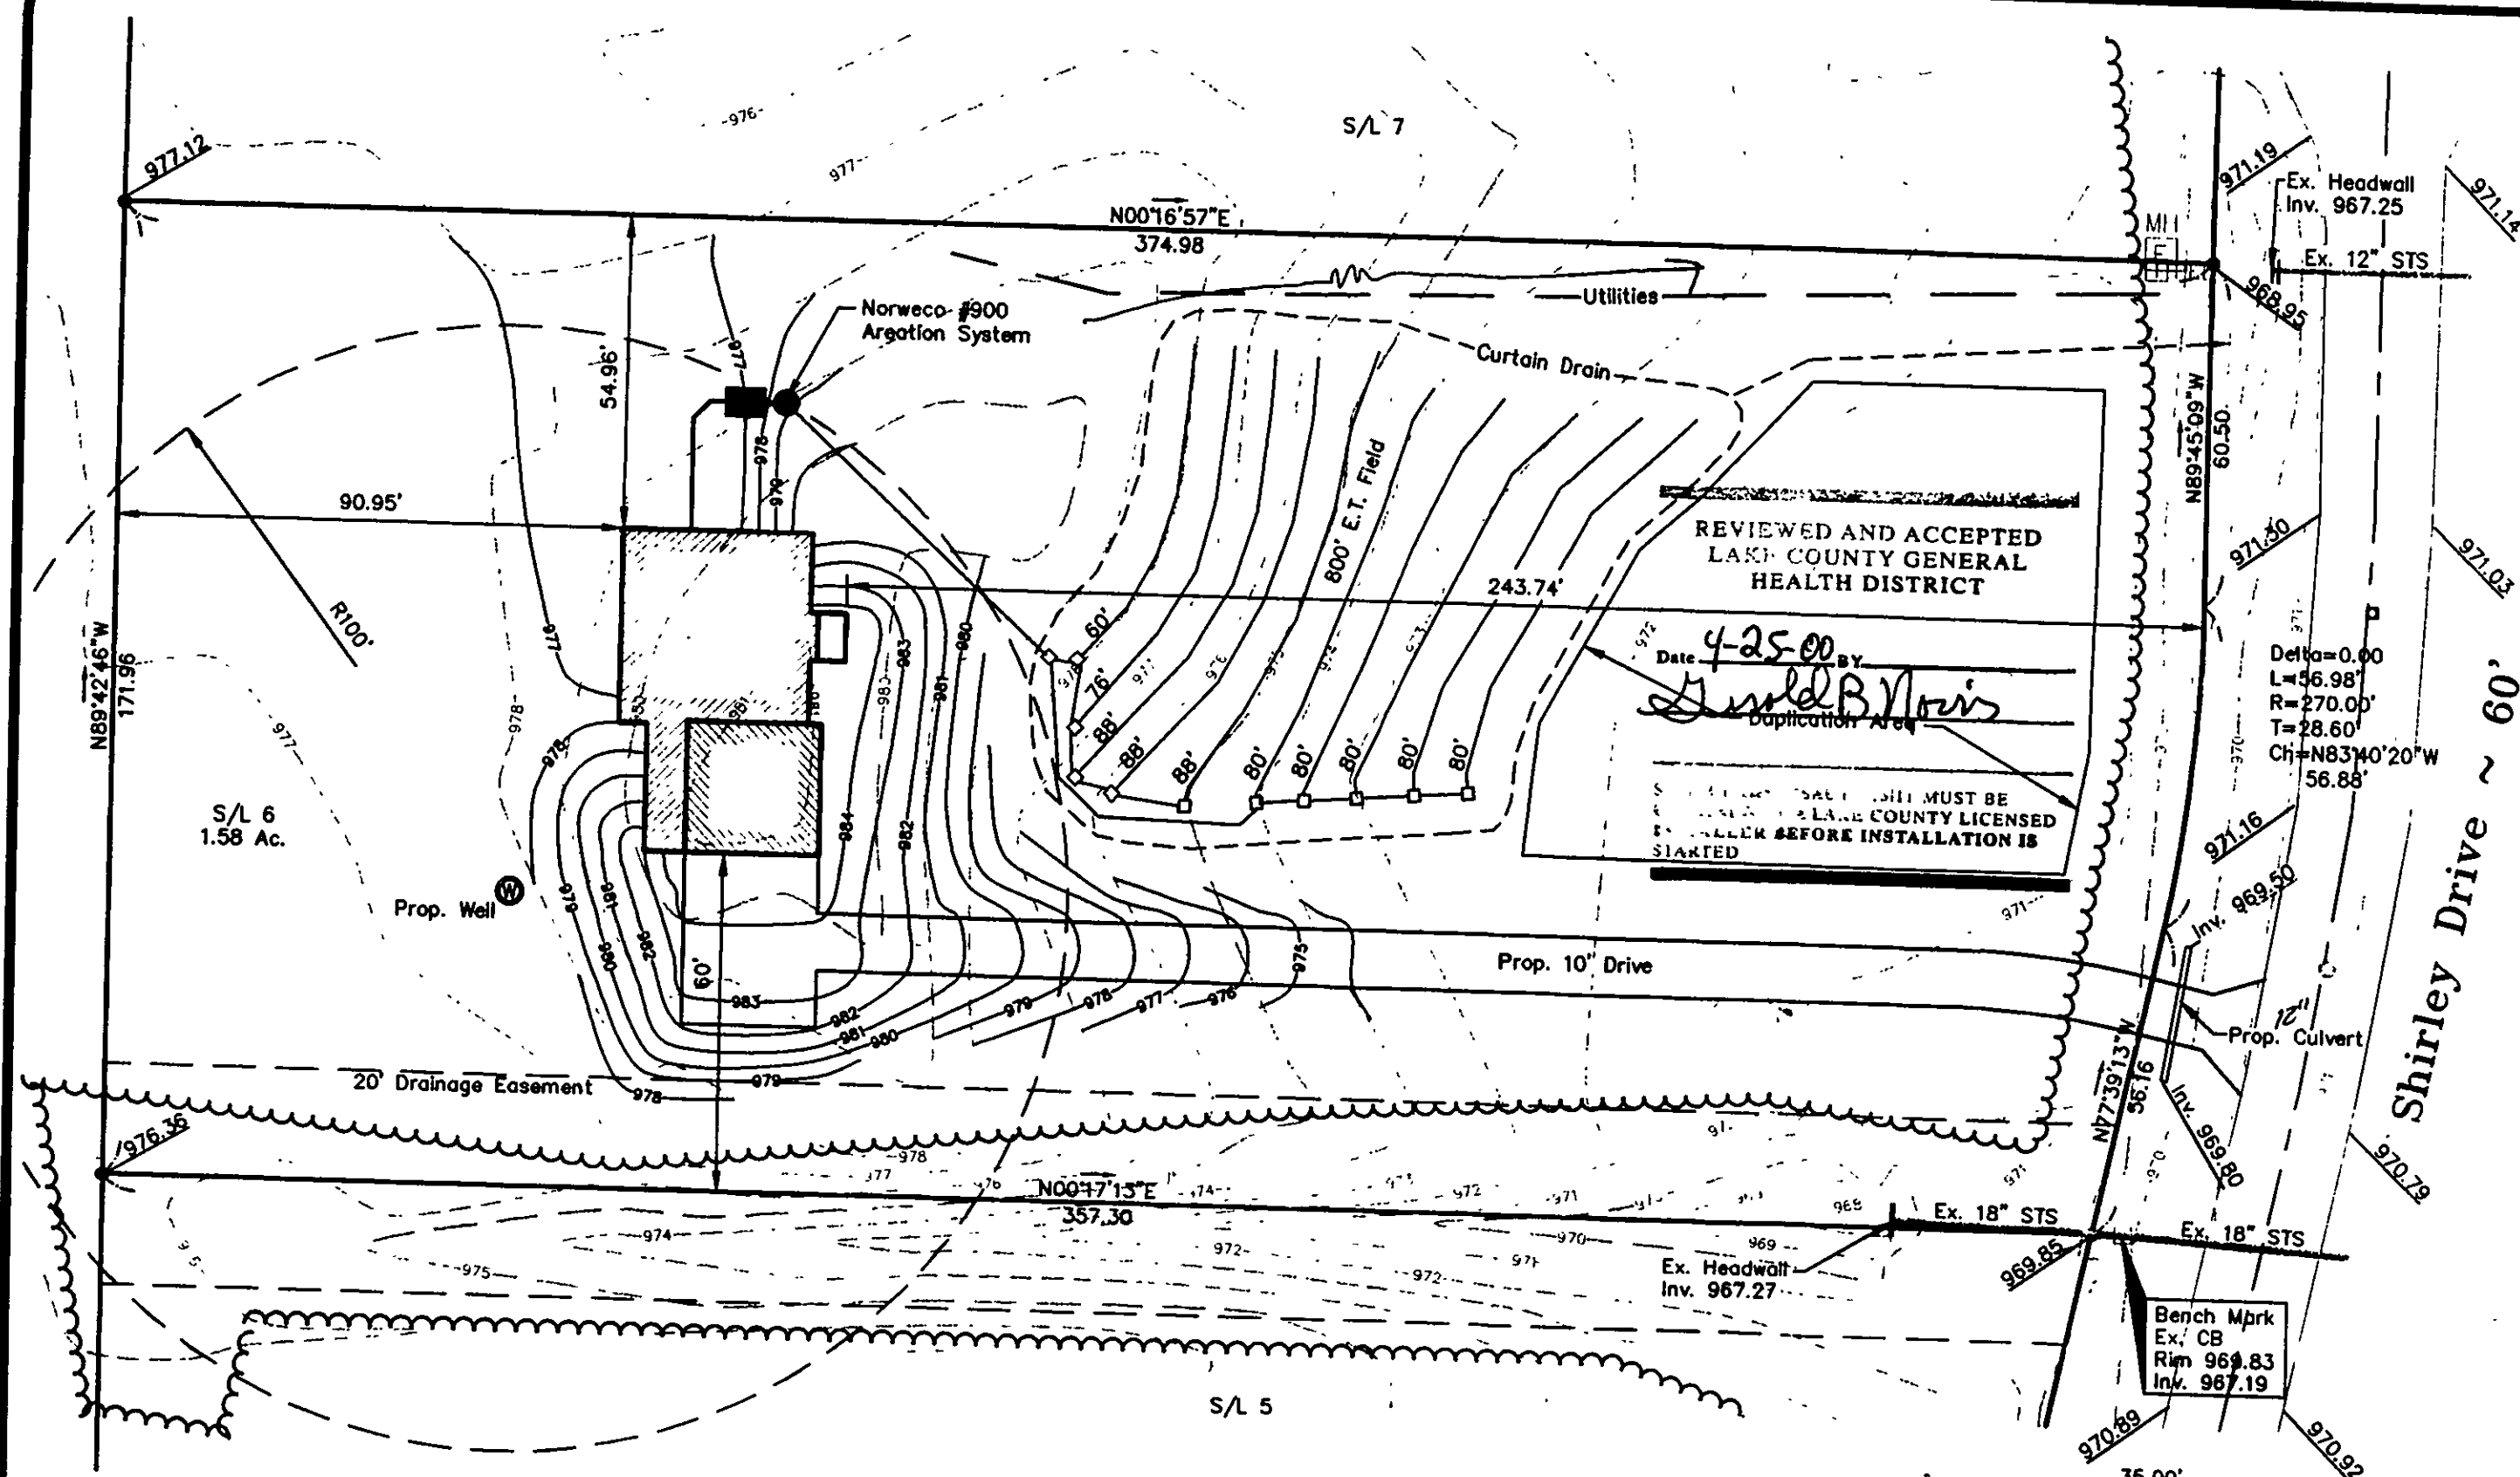

SITE PLAN
for : Kurt & Barb Vermilye
CLIENT
13520 Shirley Park Dr. Painsville Ohio 44077
ADDRESS CITY STATE ZIP

6 **White Tail Run**
SUBLOT No. SUBDIVISION NAME VOL. PAGE

Leroy Twp. **Ohio**
CITY STATE

Foresight Engineering Group
Engineers & Surveyors
440 286-1010
440 286-1034 fax
320 Center Street, Unit F
Chardon, Ohio 44024

DESIGN CERTIFICATION
This Site Plan was prepared by Foresight Engineering Group, Inc., and is correct to the best of my knowledge and belief.
Shirley
NAME

CHECK LIST

LOT DIMENSIONS & BEARINGS
TIE TO NEAREST STREET
SUBLOT No. (PARCEL No.)
SURROUNDING OWNERS
BUILDING DIMENSIONS
SETBACK, SIDEYARD, REARYARD
FINISH GRADES
DRIVE & APRON TYPE, WIDTH, THICKNESS
SIDEWALK TYPE, WIDTH, THICKNESS
CULVERT TYPE, DIAM., LENGTH
WATER MAIN SIZE, LOCATION
SAN. SEWER SIZE, % GRADE, LOC.
SAN. MH. CAST. ELEV., INV. ELEV.
SAN. CONN. SIZE, % GRADE, LOC.
STORM SEWER SIZE, % GRADE, LOC.
STORM MH. CAST. ELEV., INV. ELEV.
PAVT TYPE, GRADE, CURBS
GAS LINE LOC. SIZE
SEPTIC SYSTEM & DUPLICATION
WELL LOCATION & ISOLATION RADIUS

STATE OF OHIO
STEVEN N. ROESSNER
S-7070
REGISTERED PROFESSIONAL SURVEYOR

STATE SEAL

"AS BUILT" CERTIFICATION
I hereby certify that the circled information is existing as obtained on the site 19 and is correct to the best of my knowledge and belief.
NAME

SCALE : 1" = 30'

FILE NAME:
I: \Ver10001\field-R

DATE : April 20, 2000

BENCHMARK: Ex. Catch Basin Rim Elev. = 969.83

"I, the undersigned hereby certify that this topography, indicated by 6", 1" or 2" contours, and the elevations shown hereon represent an actual field survey made by Foresight Engineering Group, Inc. on the 16 day of Aug 19 99 and that the elevations were taken at appropriate intervals and that as of that date they exist as indicated hereon."

Shirley
NAME

2 WORKING DAYS BEFORE YOU DIG
CALL TOLL FREE 800-362-2764
OHIO UTILITIES PROTECTION SERVICE

EXISTING UNDERGROUND UTILITIES NOTES:
The location both horizontal and vertical of the underground utilities shown hereon, have been obtained by a diligent and comprehensive search of available records. Verification by field observation, has been conducted where practical. However, Foresight Engineering Group, Inc. does not guarantee the completeness nor accuracy thereof.