

TOPOGRAPHIC SURVEY FOR


WILLIAM J. SNIDER

SITUATED IN TWP. OF MADISON COUNTY OF LAKE STATE OF OHIO, BEING PART OF LOT NO. 17 IN TR. NO. 4 AND PARTS OF LOTS NO. 12, 11 AND 12 IN TR. NO. 3 IN MADISON GOLF LAKE LAND SUBAS RECORDED IN VOLUME PG. 68 OF COUNTY RECORDS.

MONUMENTS WERE FOUND OR SET AS INDICATED HEREON. DIMENSIONS ARE EXPRESSED IN FEET AND DECIMAL PARTS THEREOF, ALL OF WHICH I CERTIFY TO BE CORRECT.

ROBERT L. GANNON
OHIO SURVEYOR


Robert L. Gannon

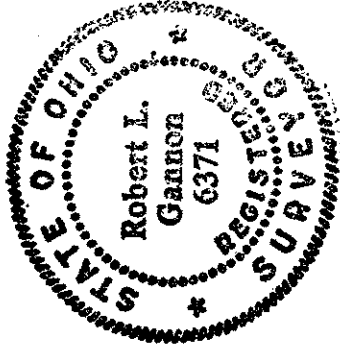

SCALE 1"=20'
NOV. 1982
REVISED FEB. 1983

Grading Plan Approved
as shown and/or noted
by THOMAS P. GILLES, P.E.
Lake County Engineer

By *TC* Date *3-3-83*

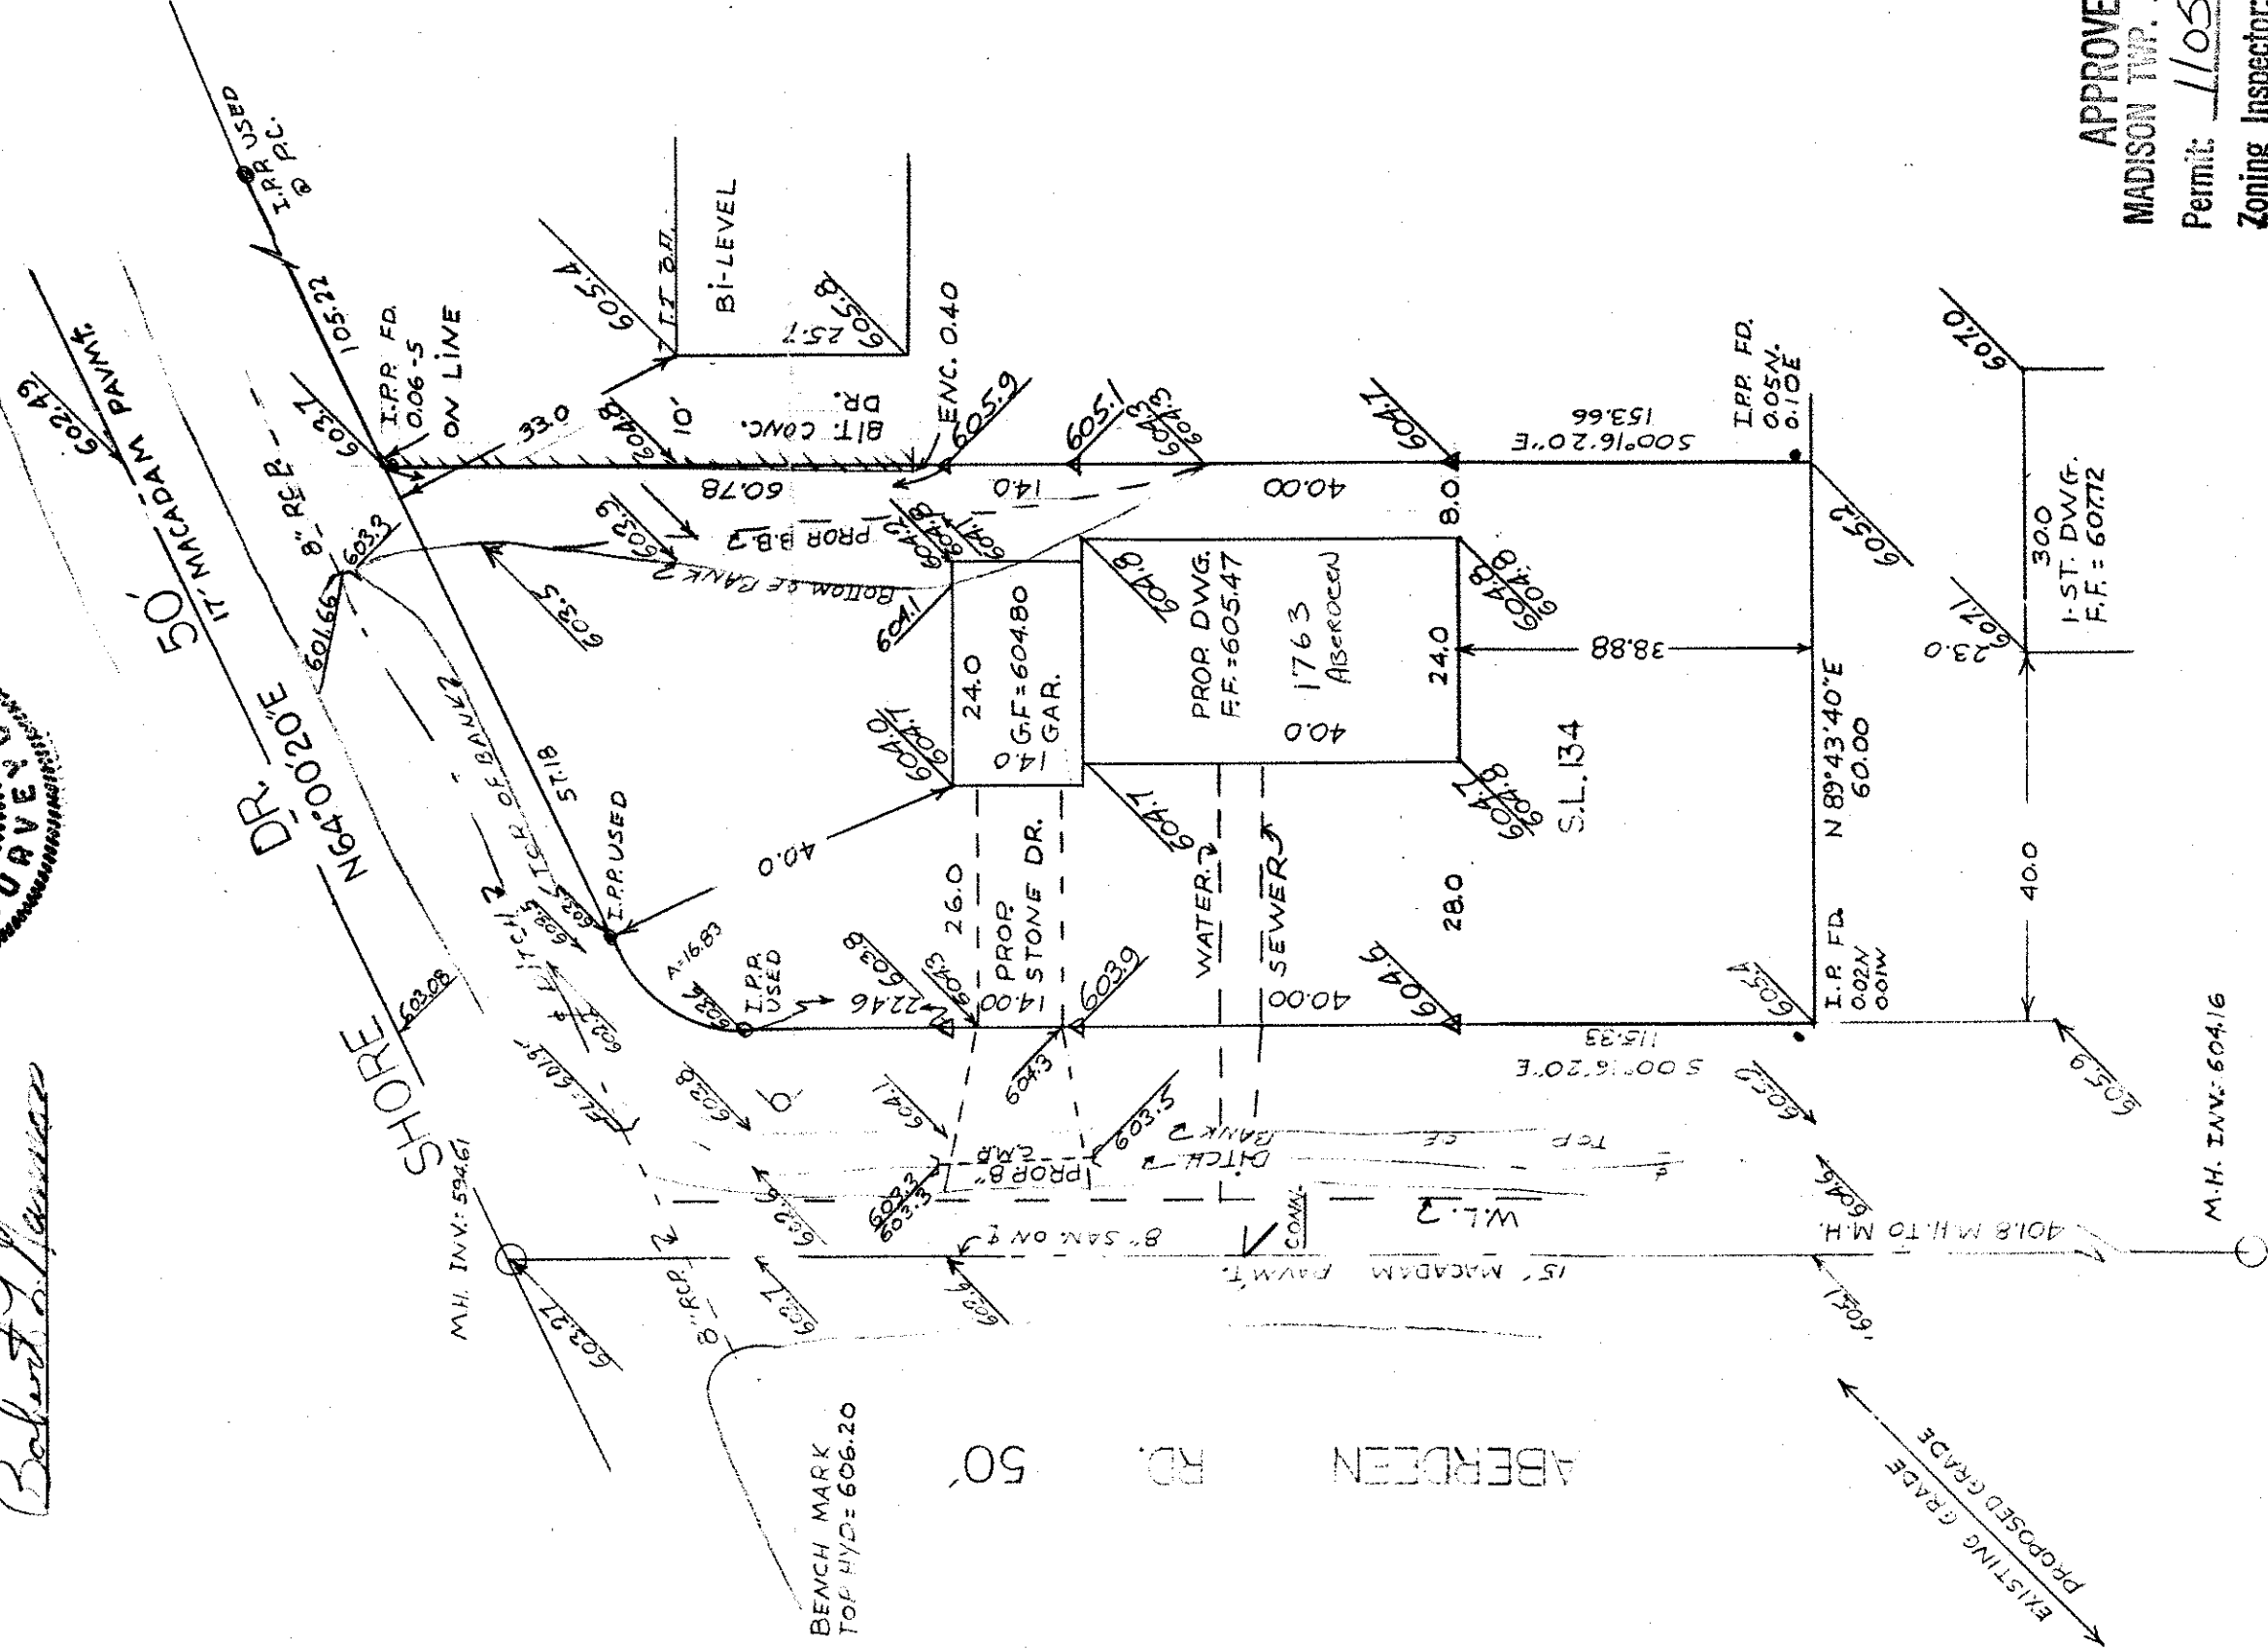

APPROVED
MADISON TWP. ZONING

Permit: 11055

Zoning Inspector: *K. Gannon*